


CONTRACT NO. 88798




F.A.P. RTE.	SECTION	COUNTY	TOTAL SHEETS	SHEET NO.
310	1018Y1BR		97	16
STA. 69+00.00 TO STA. 77+00.00		WARREN COUNTIES		
FED. ROAD DIST. NO. ILLINOIS US 67/IL 135				

LARRY L. AND GARY R. SIMS

DATE	BY

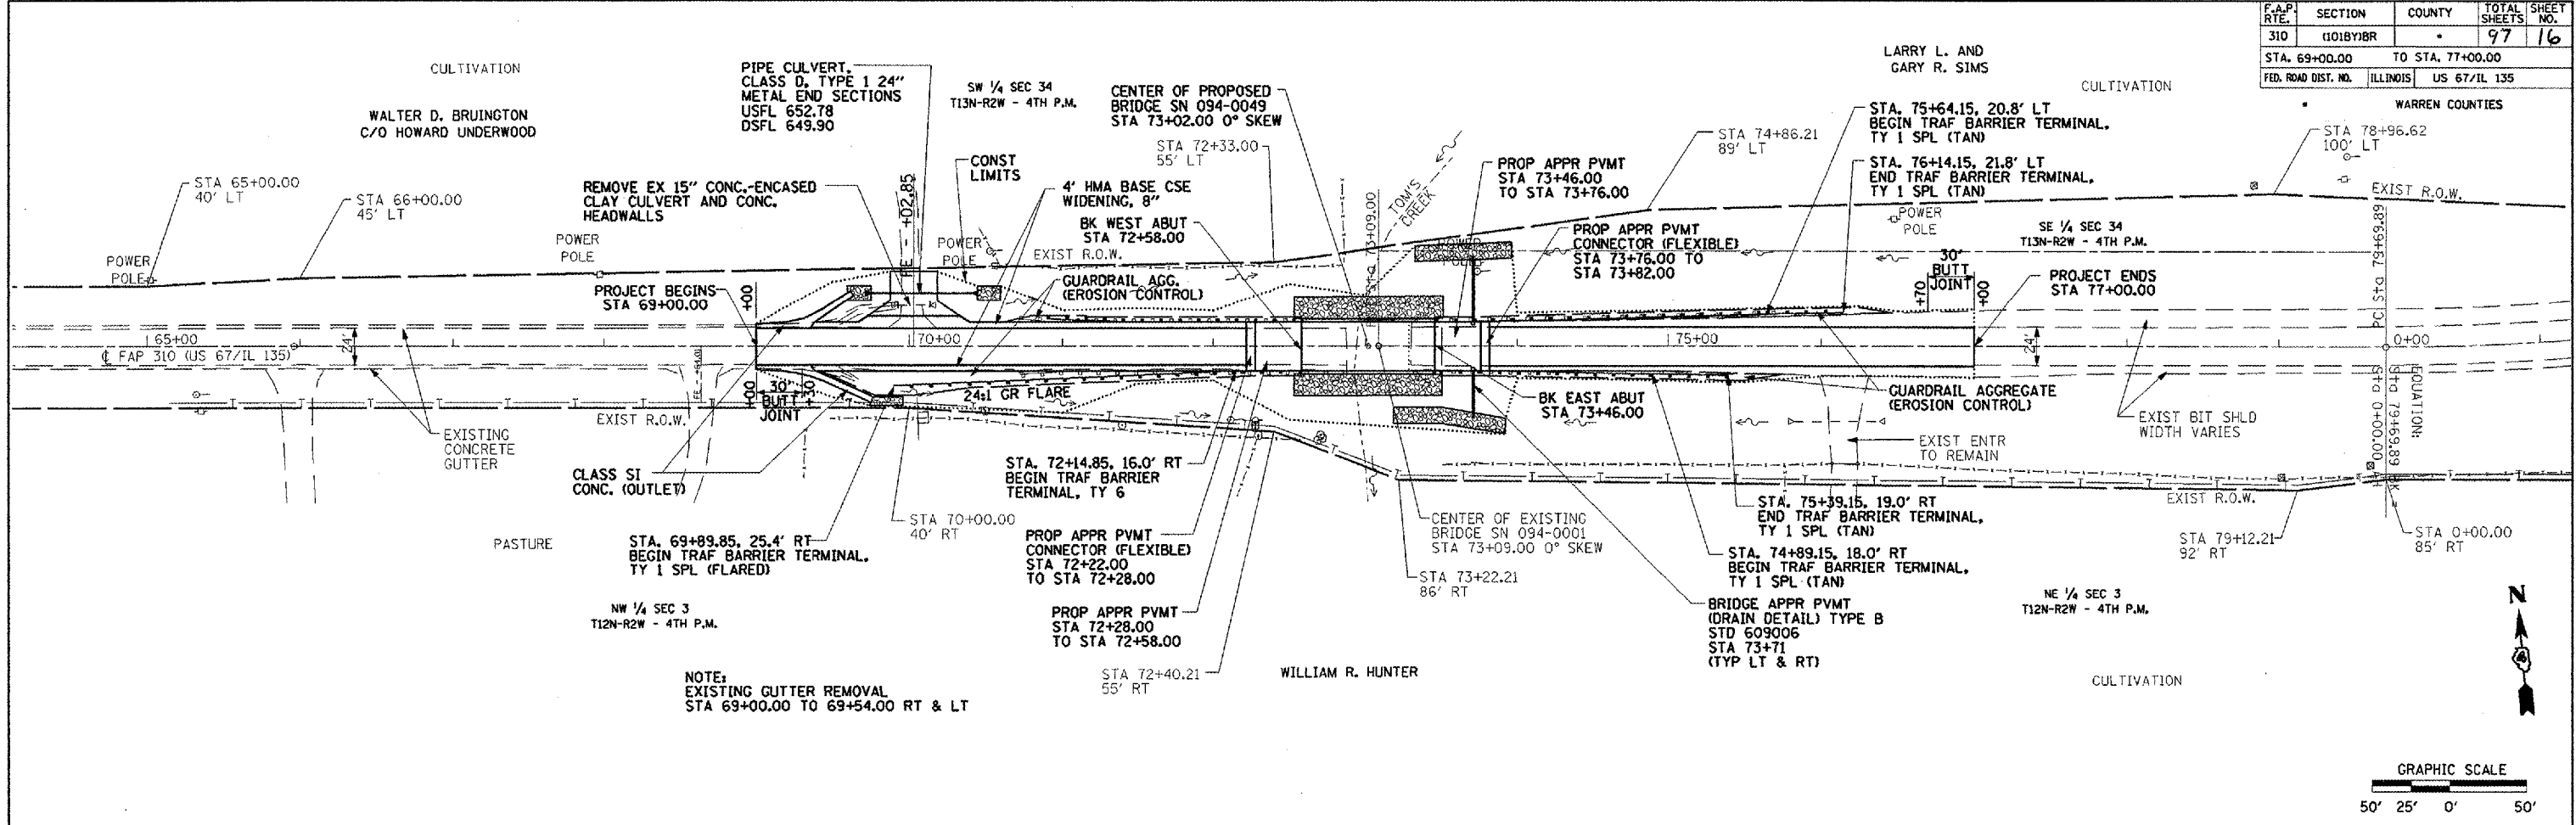

DATE	BY

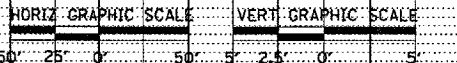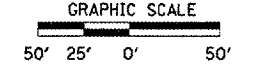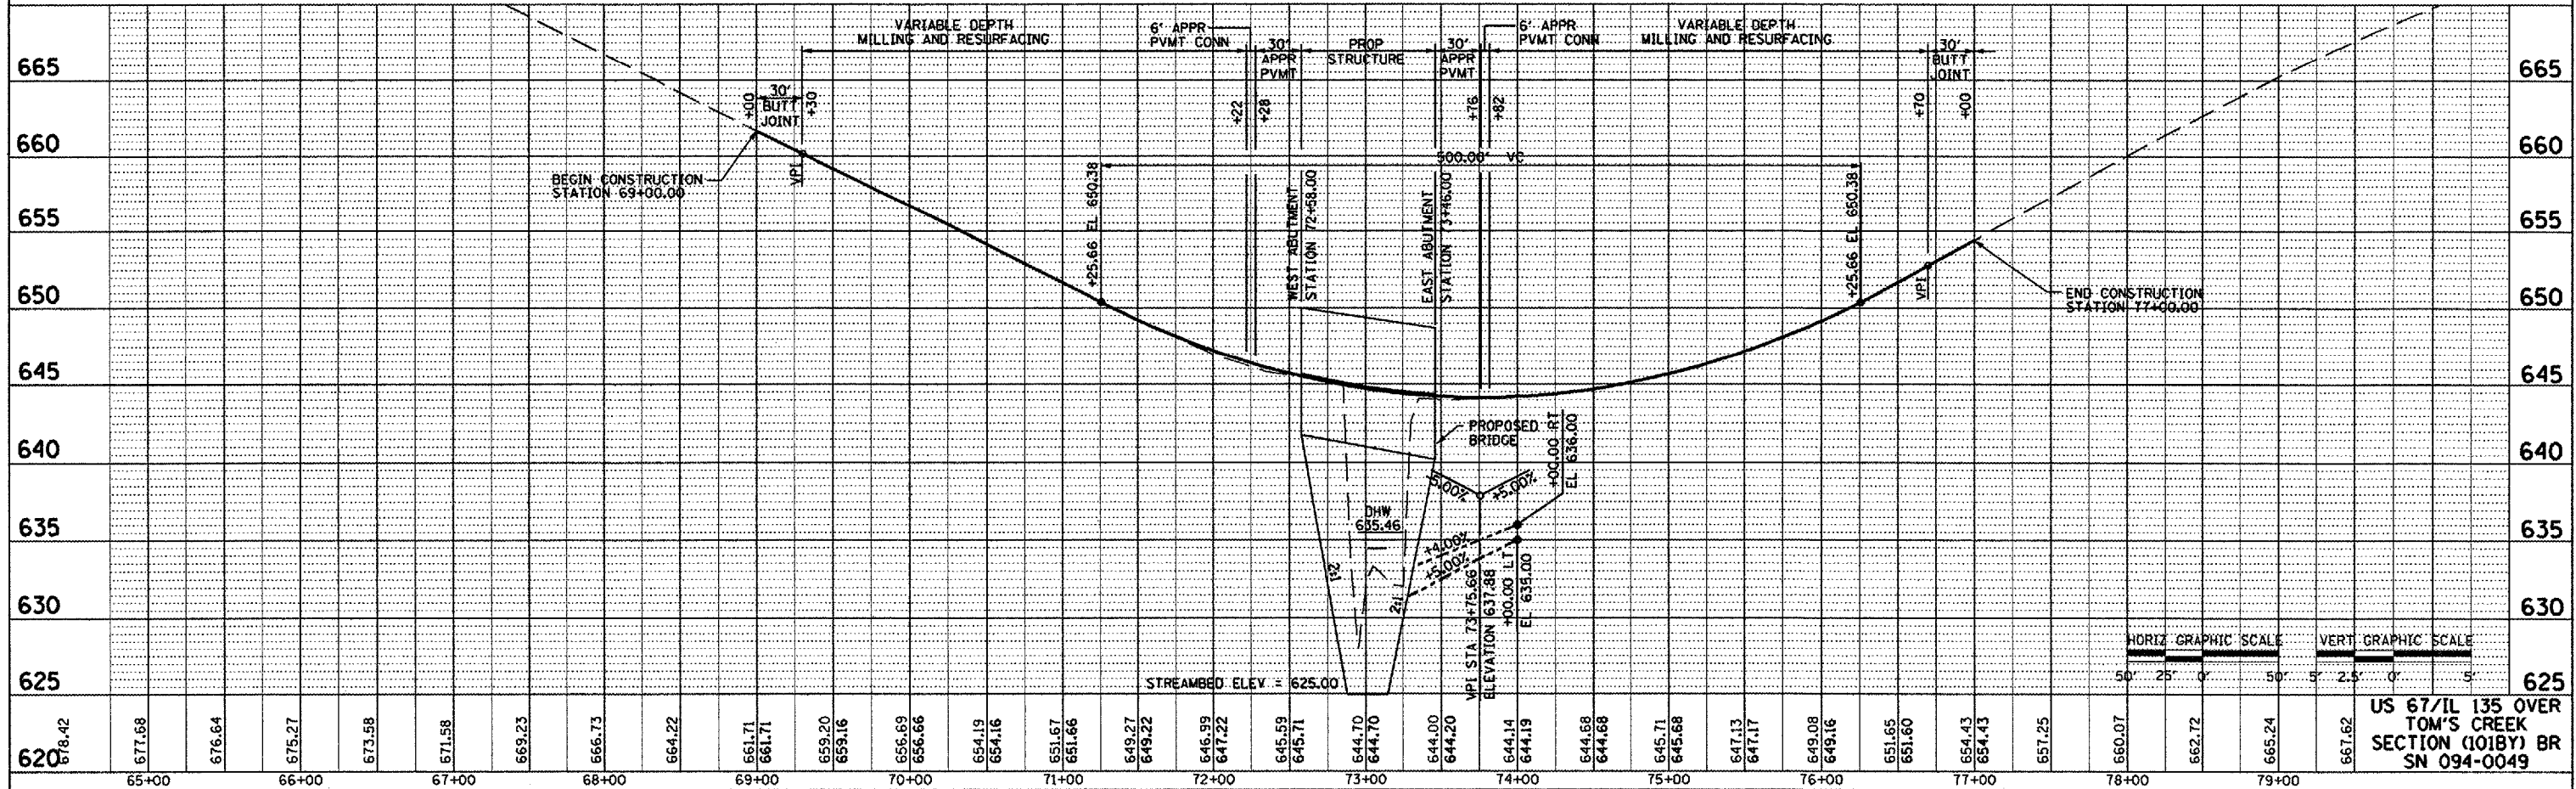

US 67/IL 135 OVER TOM'S CREEK SECTION (1018Y) BR SN 094-0049