
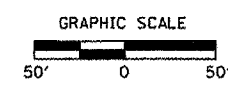


F.A.P.	SECTION	COUNTY	TOTAL SHEETS	SHEET NO.
310	(28-BR)I	WARREN	97	23
STA. 824+00		TO STA. 833+50		
FED. ROAD DIST. NO.		ILLINOIS US 67		

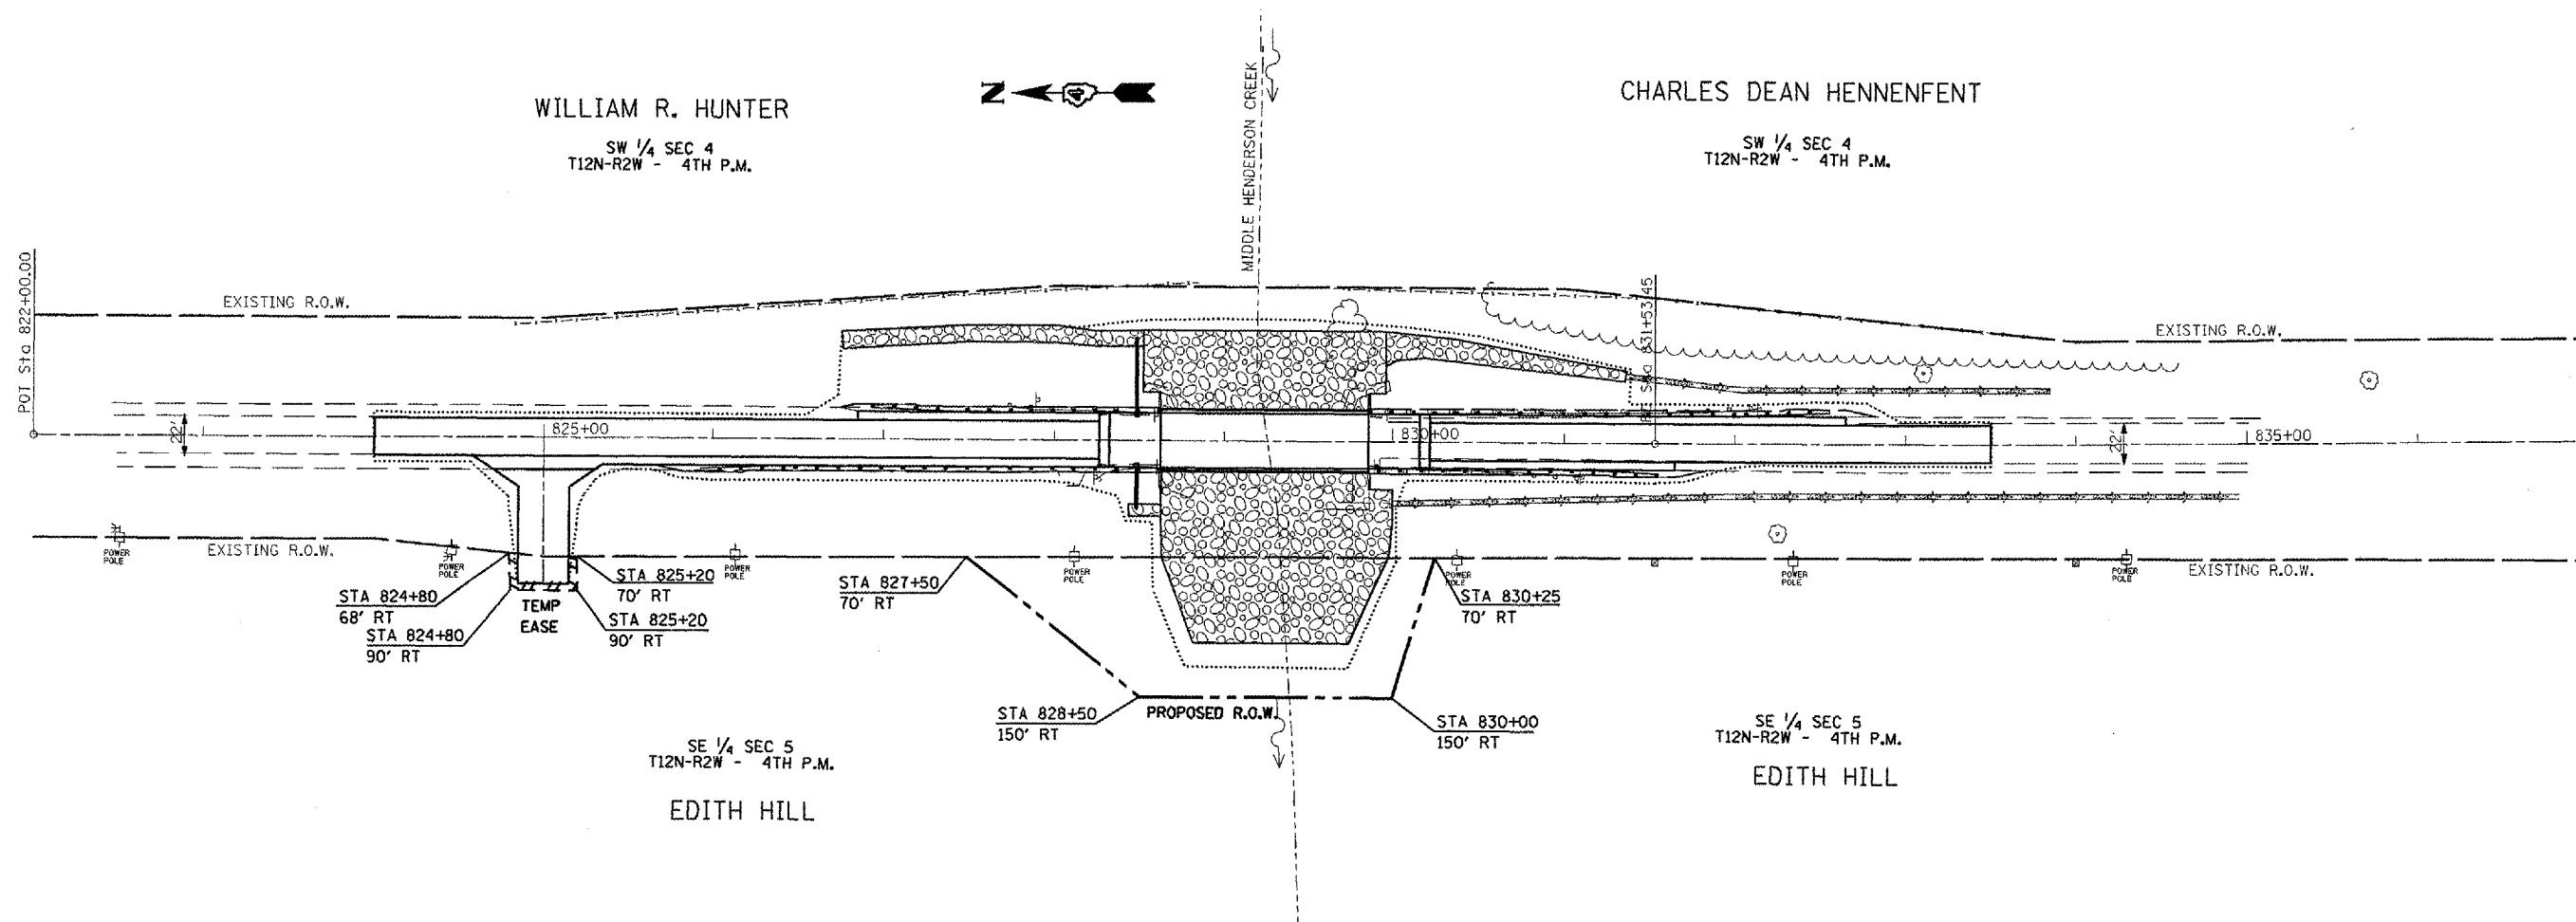

REVISIONS	
NAME	DATE

ILLINOIS DEPARTMENT OF TRANSPORTATION
MIDDLE HENDERSON CREEK
SEC (28BR)I
SN 094-0002
RIGHT-OF-WAY PLAN

SCALE: DATE: 04-02-04
DRAWN BY: BAD
CHECKED BY: JLG