


STATE OF ILLINOIS  
DEPARTMENT OF TRANSPORTATION

ROUTE NO. F.A.P. 310	SECTION (101BY) BR	COUNTY WARREN	SHEET 97	SET 40	SHEET NO. 6 16 SHEETS
FED. ROAD DIST. NO. 7		ILLINOIS		FED. AID PROJECT	


Contract #88798

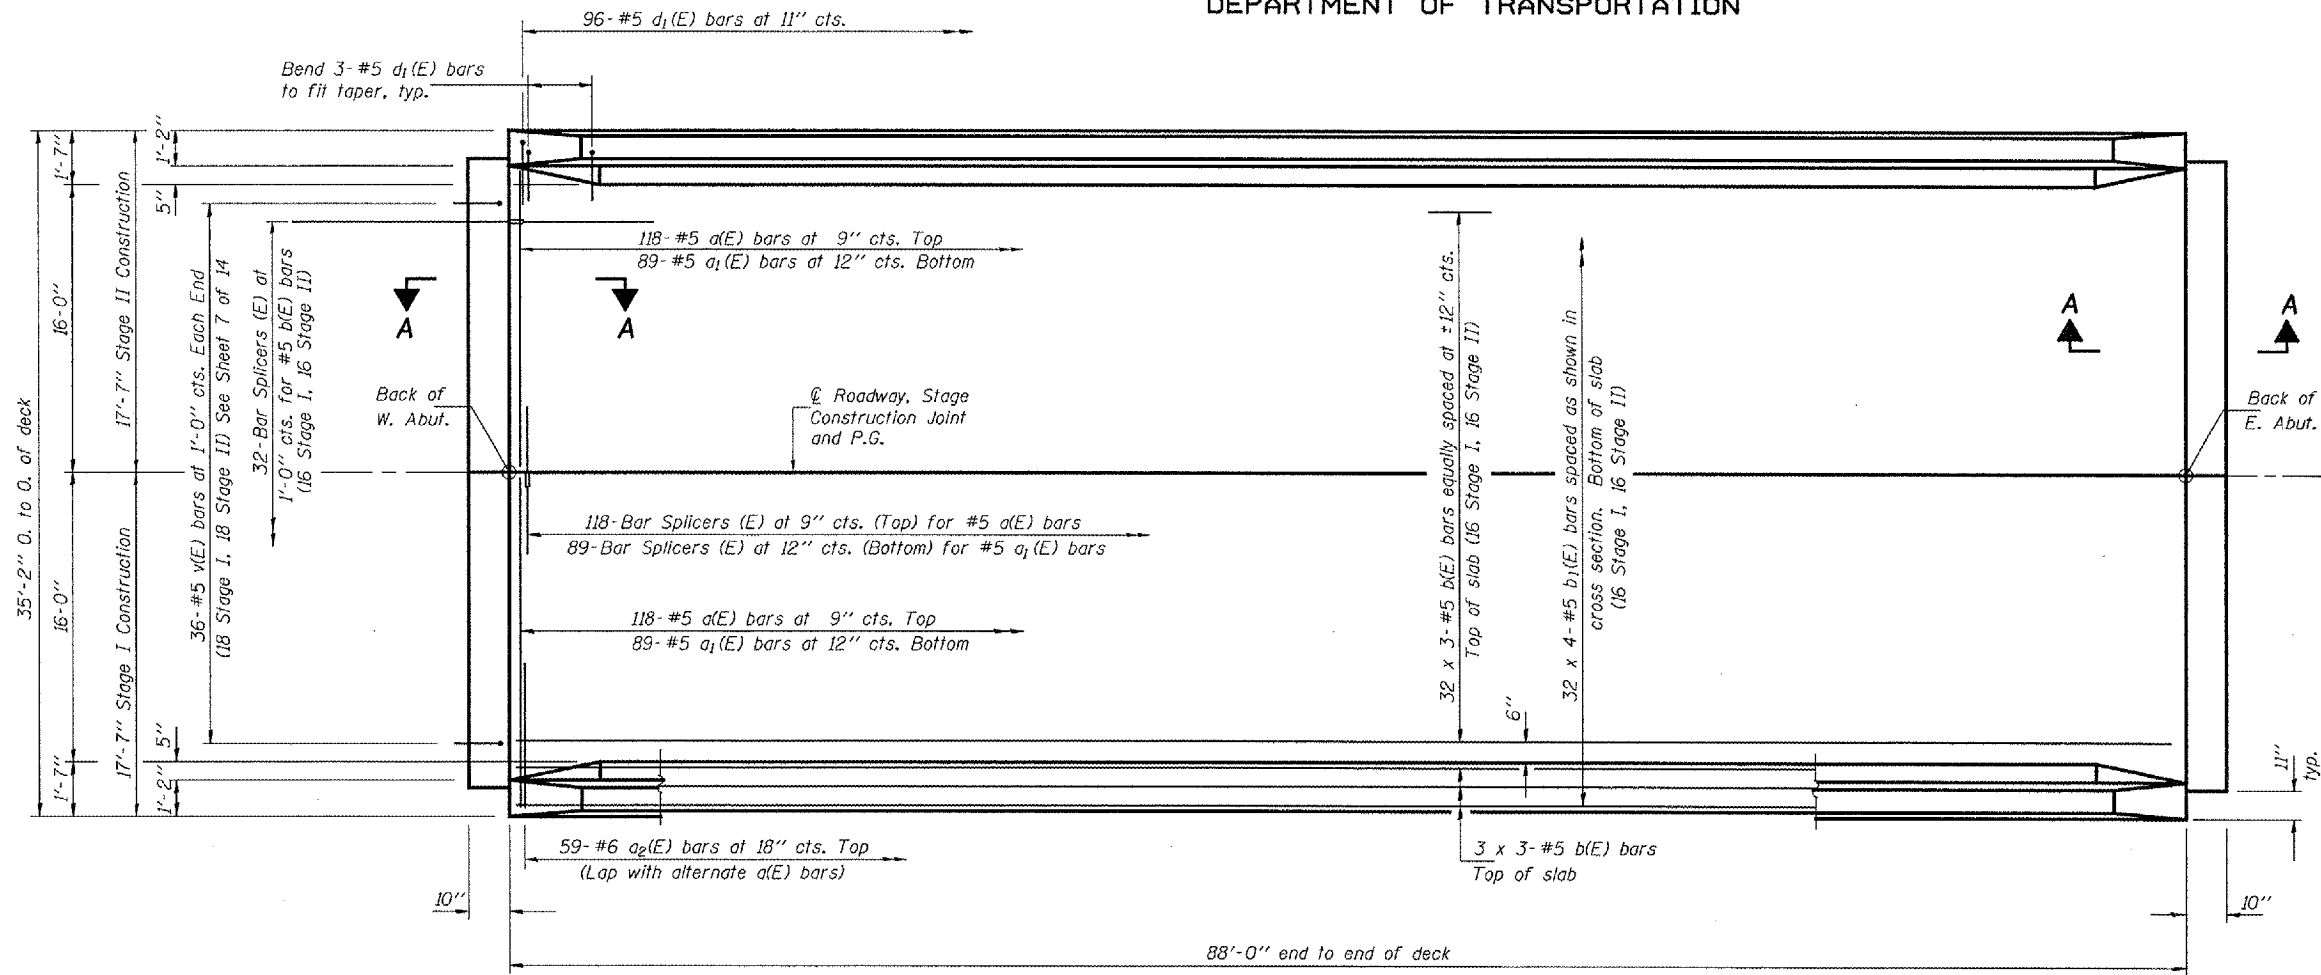

Notes: See sheet 7 of 16 for superstructure details and Bill of Material.  
See sheet 8 of 16 for Section A-A and diaphragm details.  
Bars indicated thus 32 x 3-#5 etc. indicates 32 lines of bars with 3 lengths per line.  
See sheet 13 of 16 for bar splicer details.

**MIN. BAR LAPS**  
#5 bars = 1'-8"

**PLAN**

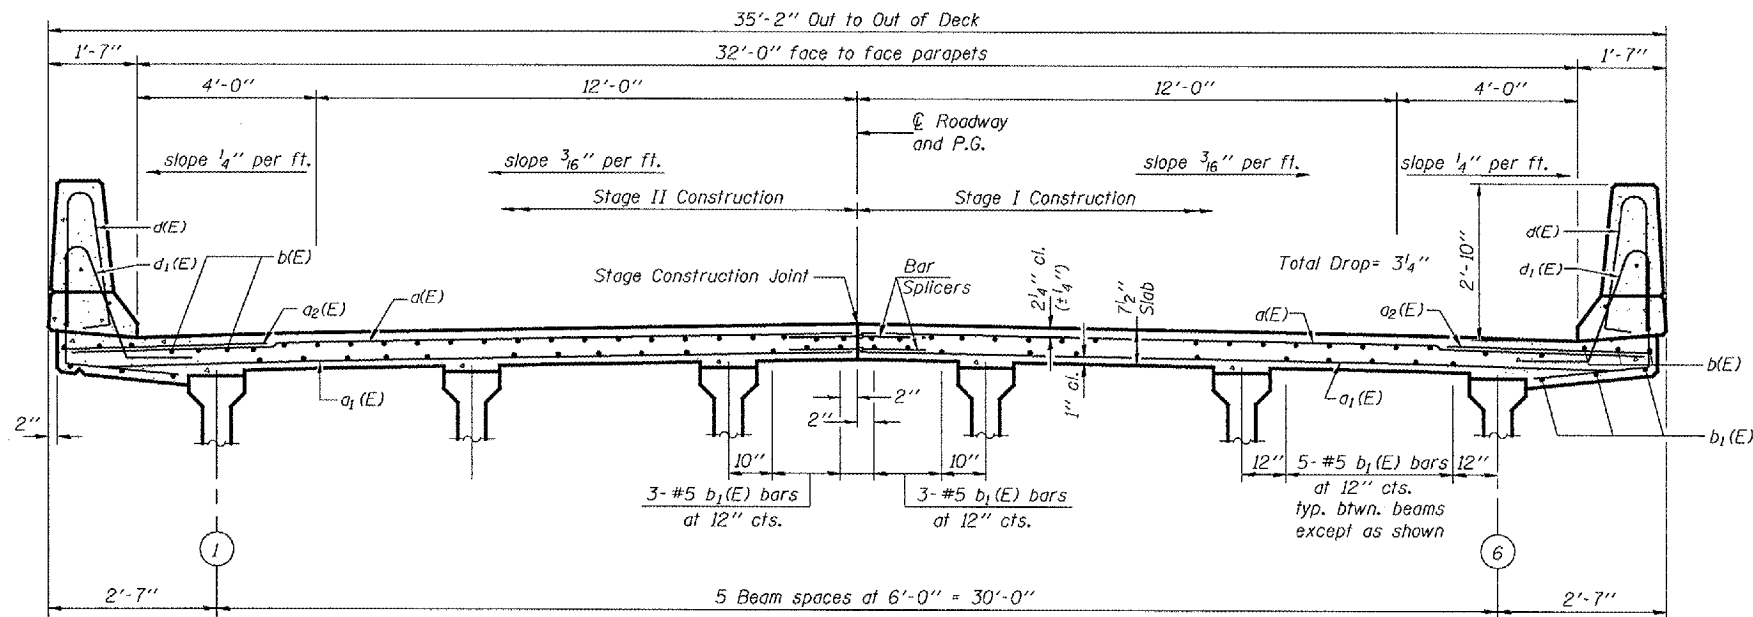

**CROSS SECTION**  
(Looking East)

**SUPERSTRUCTURE**  
**F.A.P. ROUTE 310 - SECTION (101BY)BR**  
**WARREN COUNTY**  
**STATION 73+02**  
**STRUCTURE NO. 094-0049**

DESIGNED	JSD
CHECKED	GME
DRAWN	P.W. SWEET
CHECKED	JSD/GME

September 6, 2007  
EXAMINED *Thomas J. Danagalala*  
PASSED *Ralph E. Anderson*  
ENGINEER OF BRIDGES AND STRUCTURES