



STATE OF ILLINOIS
DEPARTMENT OF TRANSPORTATION

ROUTE NO. F.A.P. 310	SECTION 28BR-1	COUNTY WARREN	TOTAL SHEETS 97	SHEET NO. 61	SHEET NO. 13 16 SHEETS
FED. ROAD DIST. NO. 7		ILLINOIS	FED. AID PROJECT		

Contract #88798

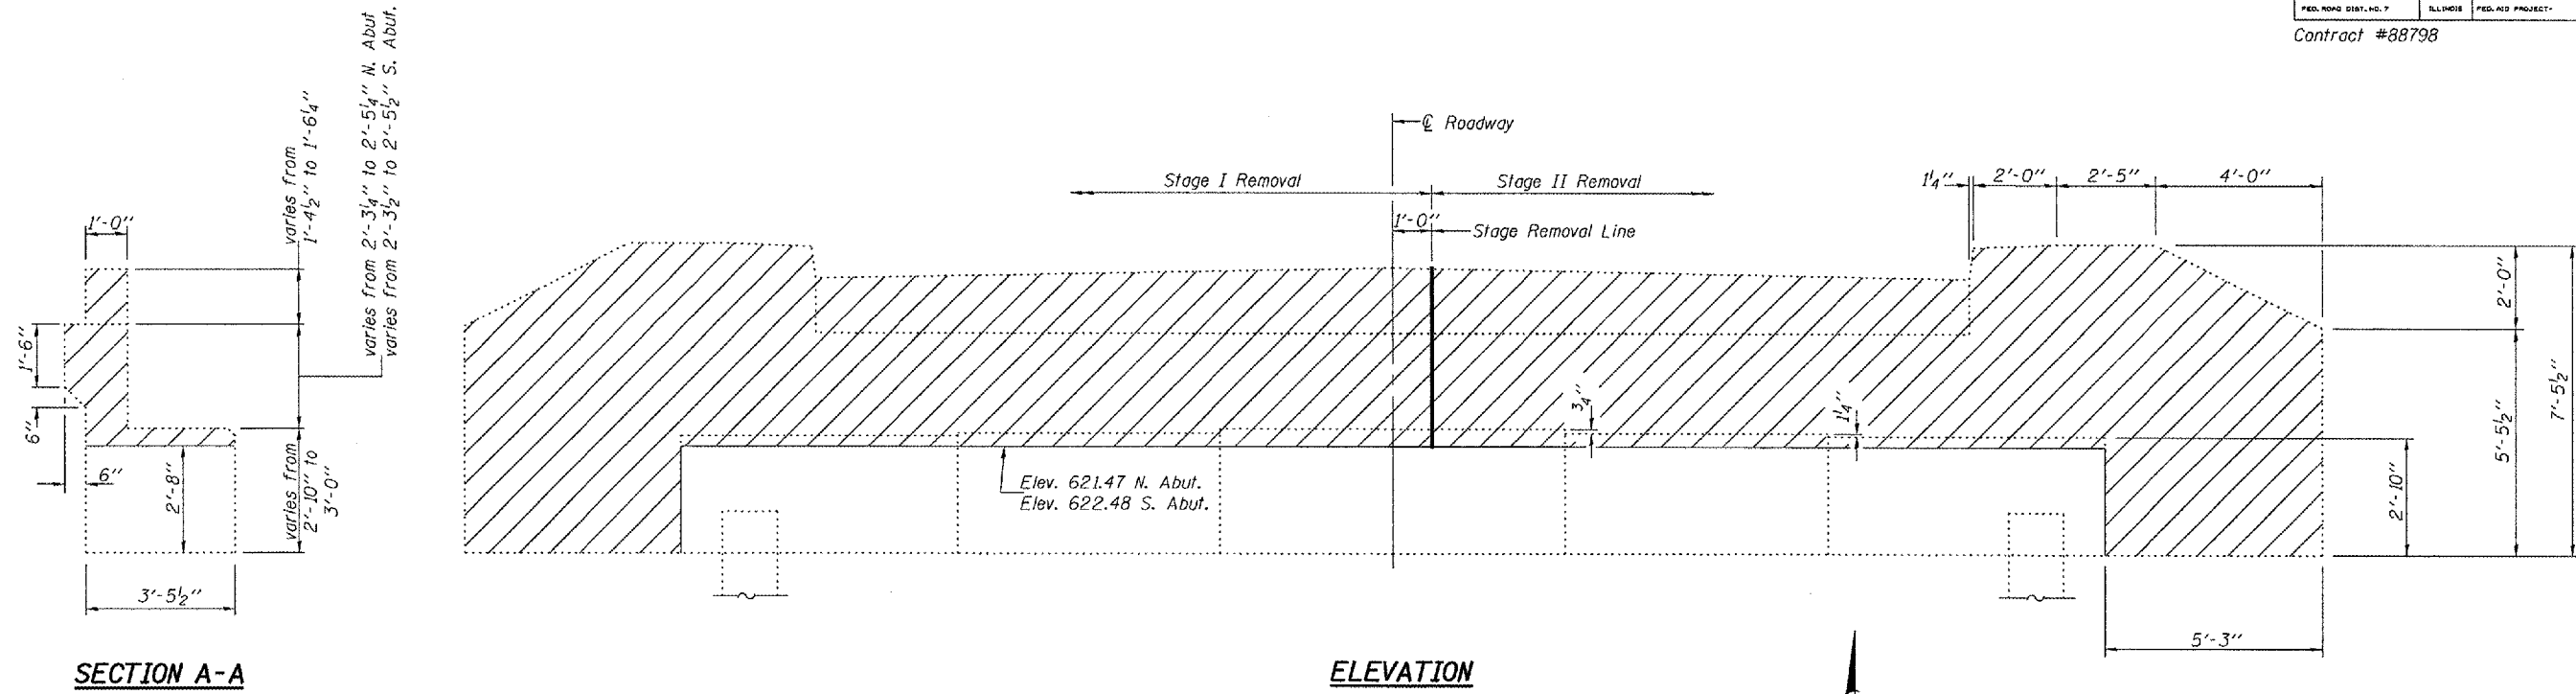

ELEVATION
(North Abutment looking North).
(South abutment similar by 180° rotation).

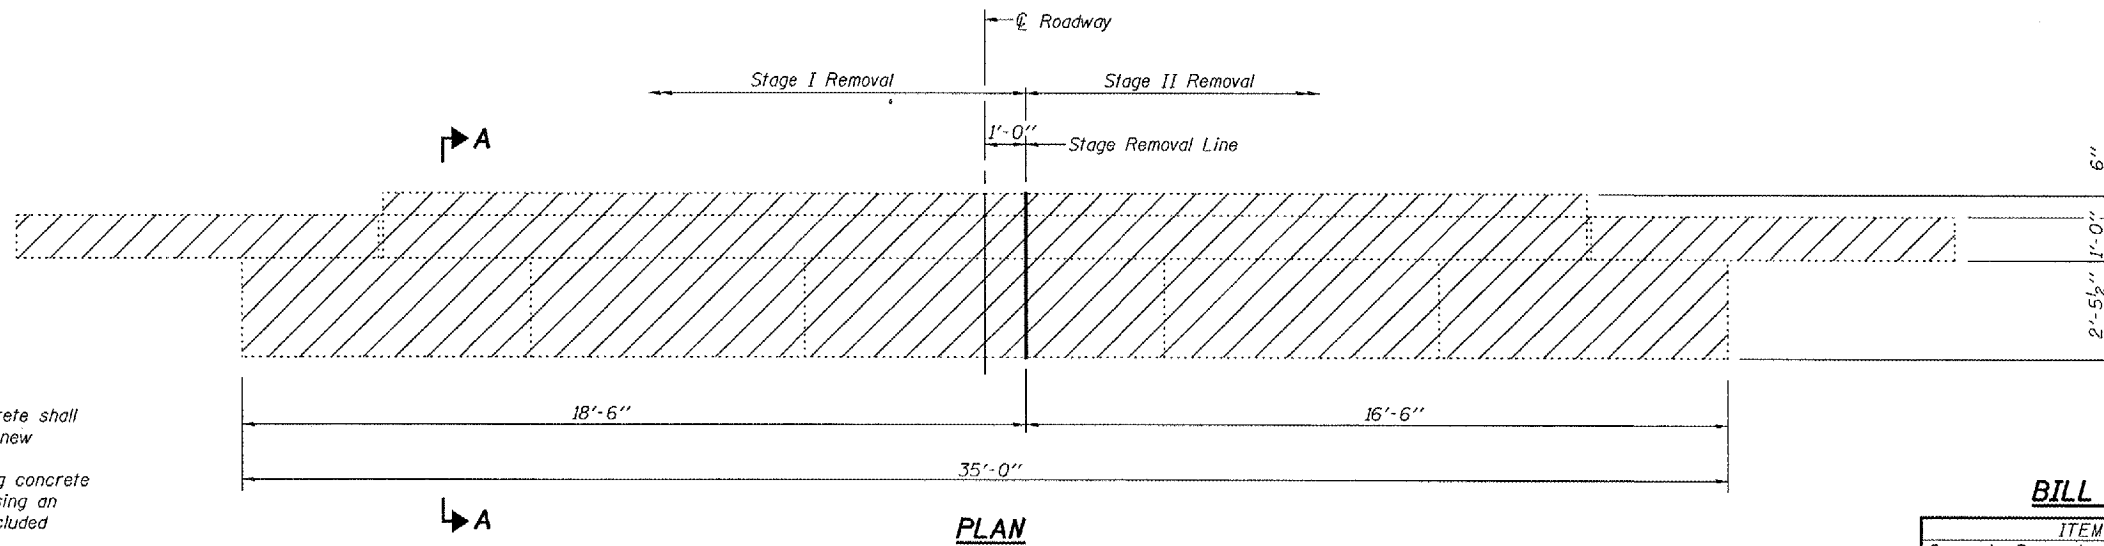

PLAN

Notes:
Hatched areas indicate Concrete Removal.
Existing reinforcement extending into new concrete shall be cleaned, straightened and incorporated into the new construction. Cost included with Concrete Removal.
Any reinforcement bars that are damaged during concrete removal operations shall be repaired or replaced using an approved bar splicer or anchorage system. Cost included with Concrete Removal.

BILL OF MATERIAL

ITEM	UNIT	TOTAL
Concrete Removal	Cu. Yd.	19.2

DESIGNED Tom L. Kurtenbach	September 4, 2007
CHECKED Alan M. Johnson	EXAMINED <i>Thomas J. Domagalaki</i> CHIEF OF BUREAU DESIGN
DRAWN BECKY M. CURRY	PASSED <i>Ralph E. Anderson</i> ENGINEER OF BRIDGES AND STRUCTURES
CHECKED TLK/AMJ	

**NORTH & SOUTH ABUTMENT
CONCRETE REMOVAL
F.A.P. ROUTE 310 - SECTION 28BR-1
WARREN COUNTY
STATION 829+24.00
STRUCTURE NO. 094-0002**