


CONTRACT NO. 88798

F.A.P. RTE.	SECTION	COUNTY	TOTAL SHEETS	SHEET NO.
310	(1018Y) BR	*	97	88
STA. 72+50.00		TO STA. 73+50.00		
FED. ROAD DIST. NO.		ILLINOIS	FED. AID PROJECT	

WARREN COUNTIES

FINAL SURVEY SURVEYED, PLOTTED, NOTE BOOK, TEMPLATE, AREAS CHECKED, BY, DATE

ORIGINAL SURVEY SURVEYED, PLOTTED, NOTE BOOK, TEMPLATE, AREAS CHECKED, BY, DATE

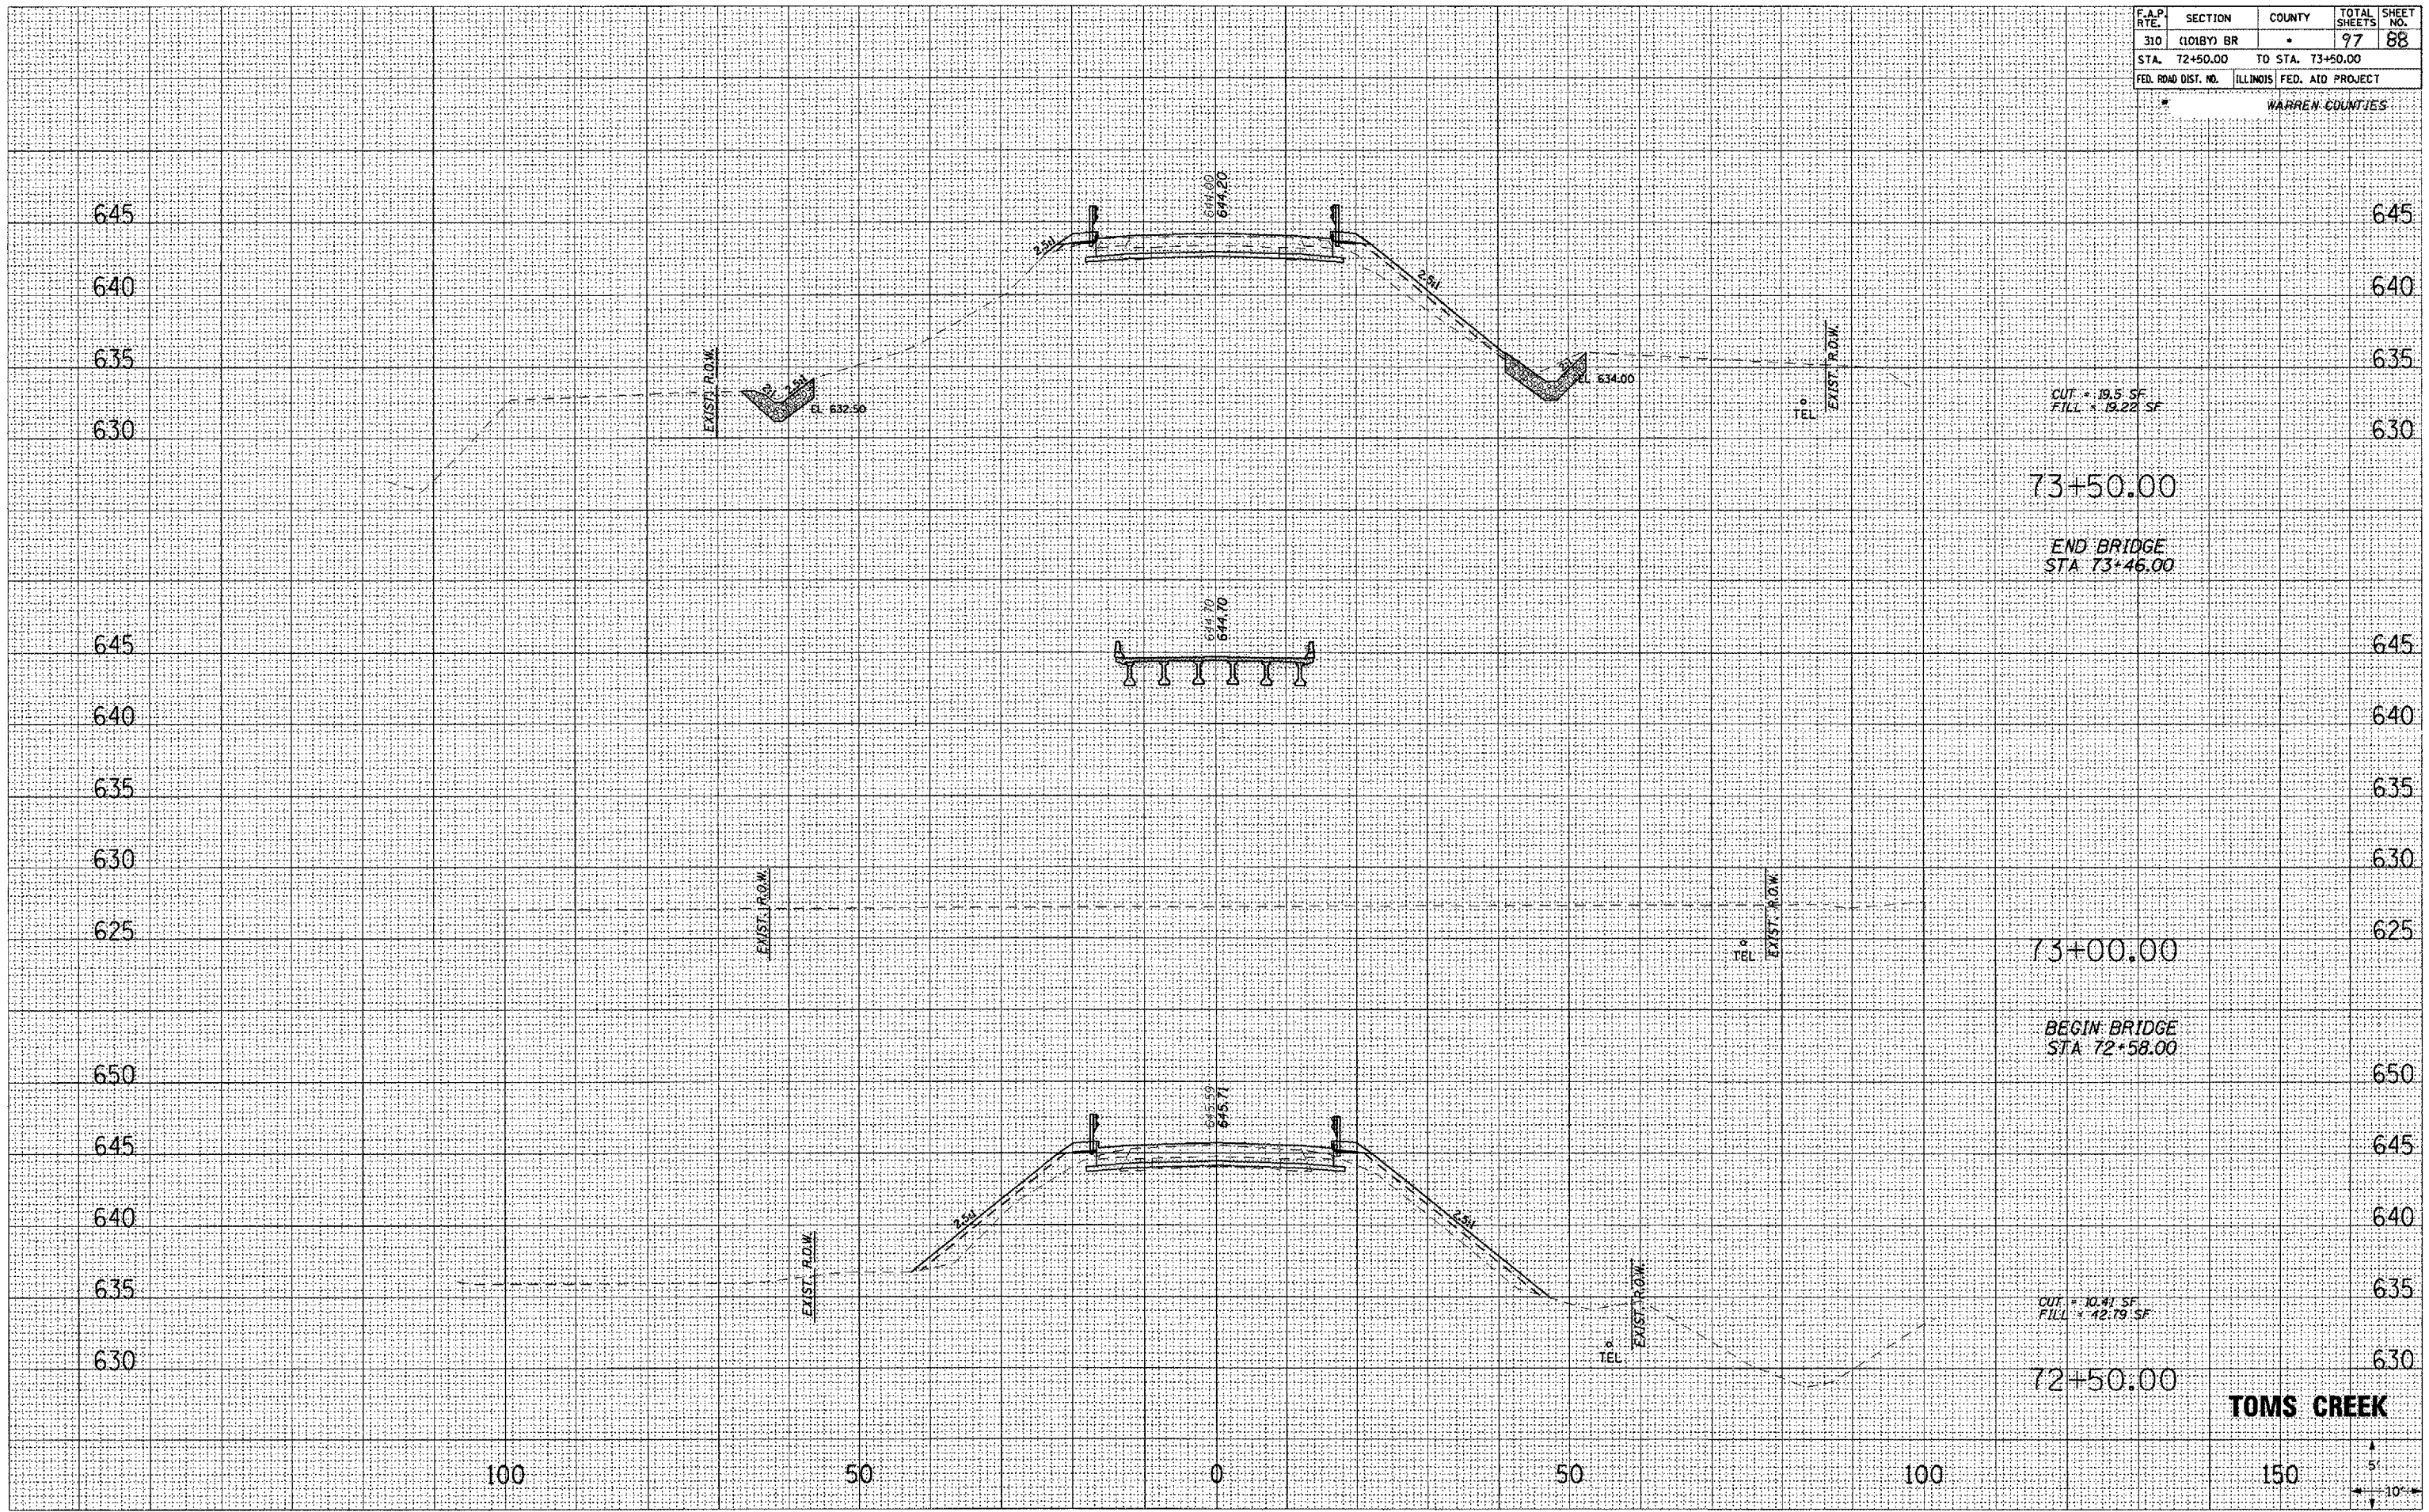

TOMS CREEK

