


CONTRACT NO. 88798

F.A.P. RTE.	SECTION	COUNTY	TOTAL SHEETS	SHEET NO.
310	28 BR	WARREN	77	97
STA. 833+50.00		TO STA. 834+00.00		
FED. ROAD DIST. NO.		ILLINOIS FED. AID PROJECT		

FINAL SURVEY	DATE
SURVEYED	BY
NOTE BOOK	
TEMPLATE	
AREAS CHECKED	
AREAS CHECKED	

ORIGINAL SURVEY	DATE
SURVEYED	BY
NOTE BOOK	
TEMPLATE	
AREAS CHECKED	
AREAS CHECKED	

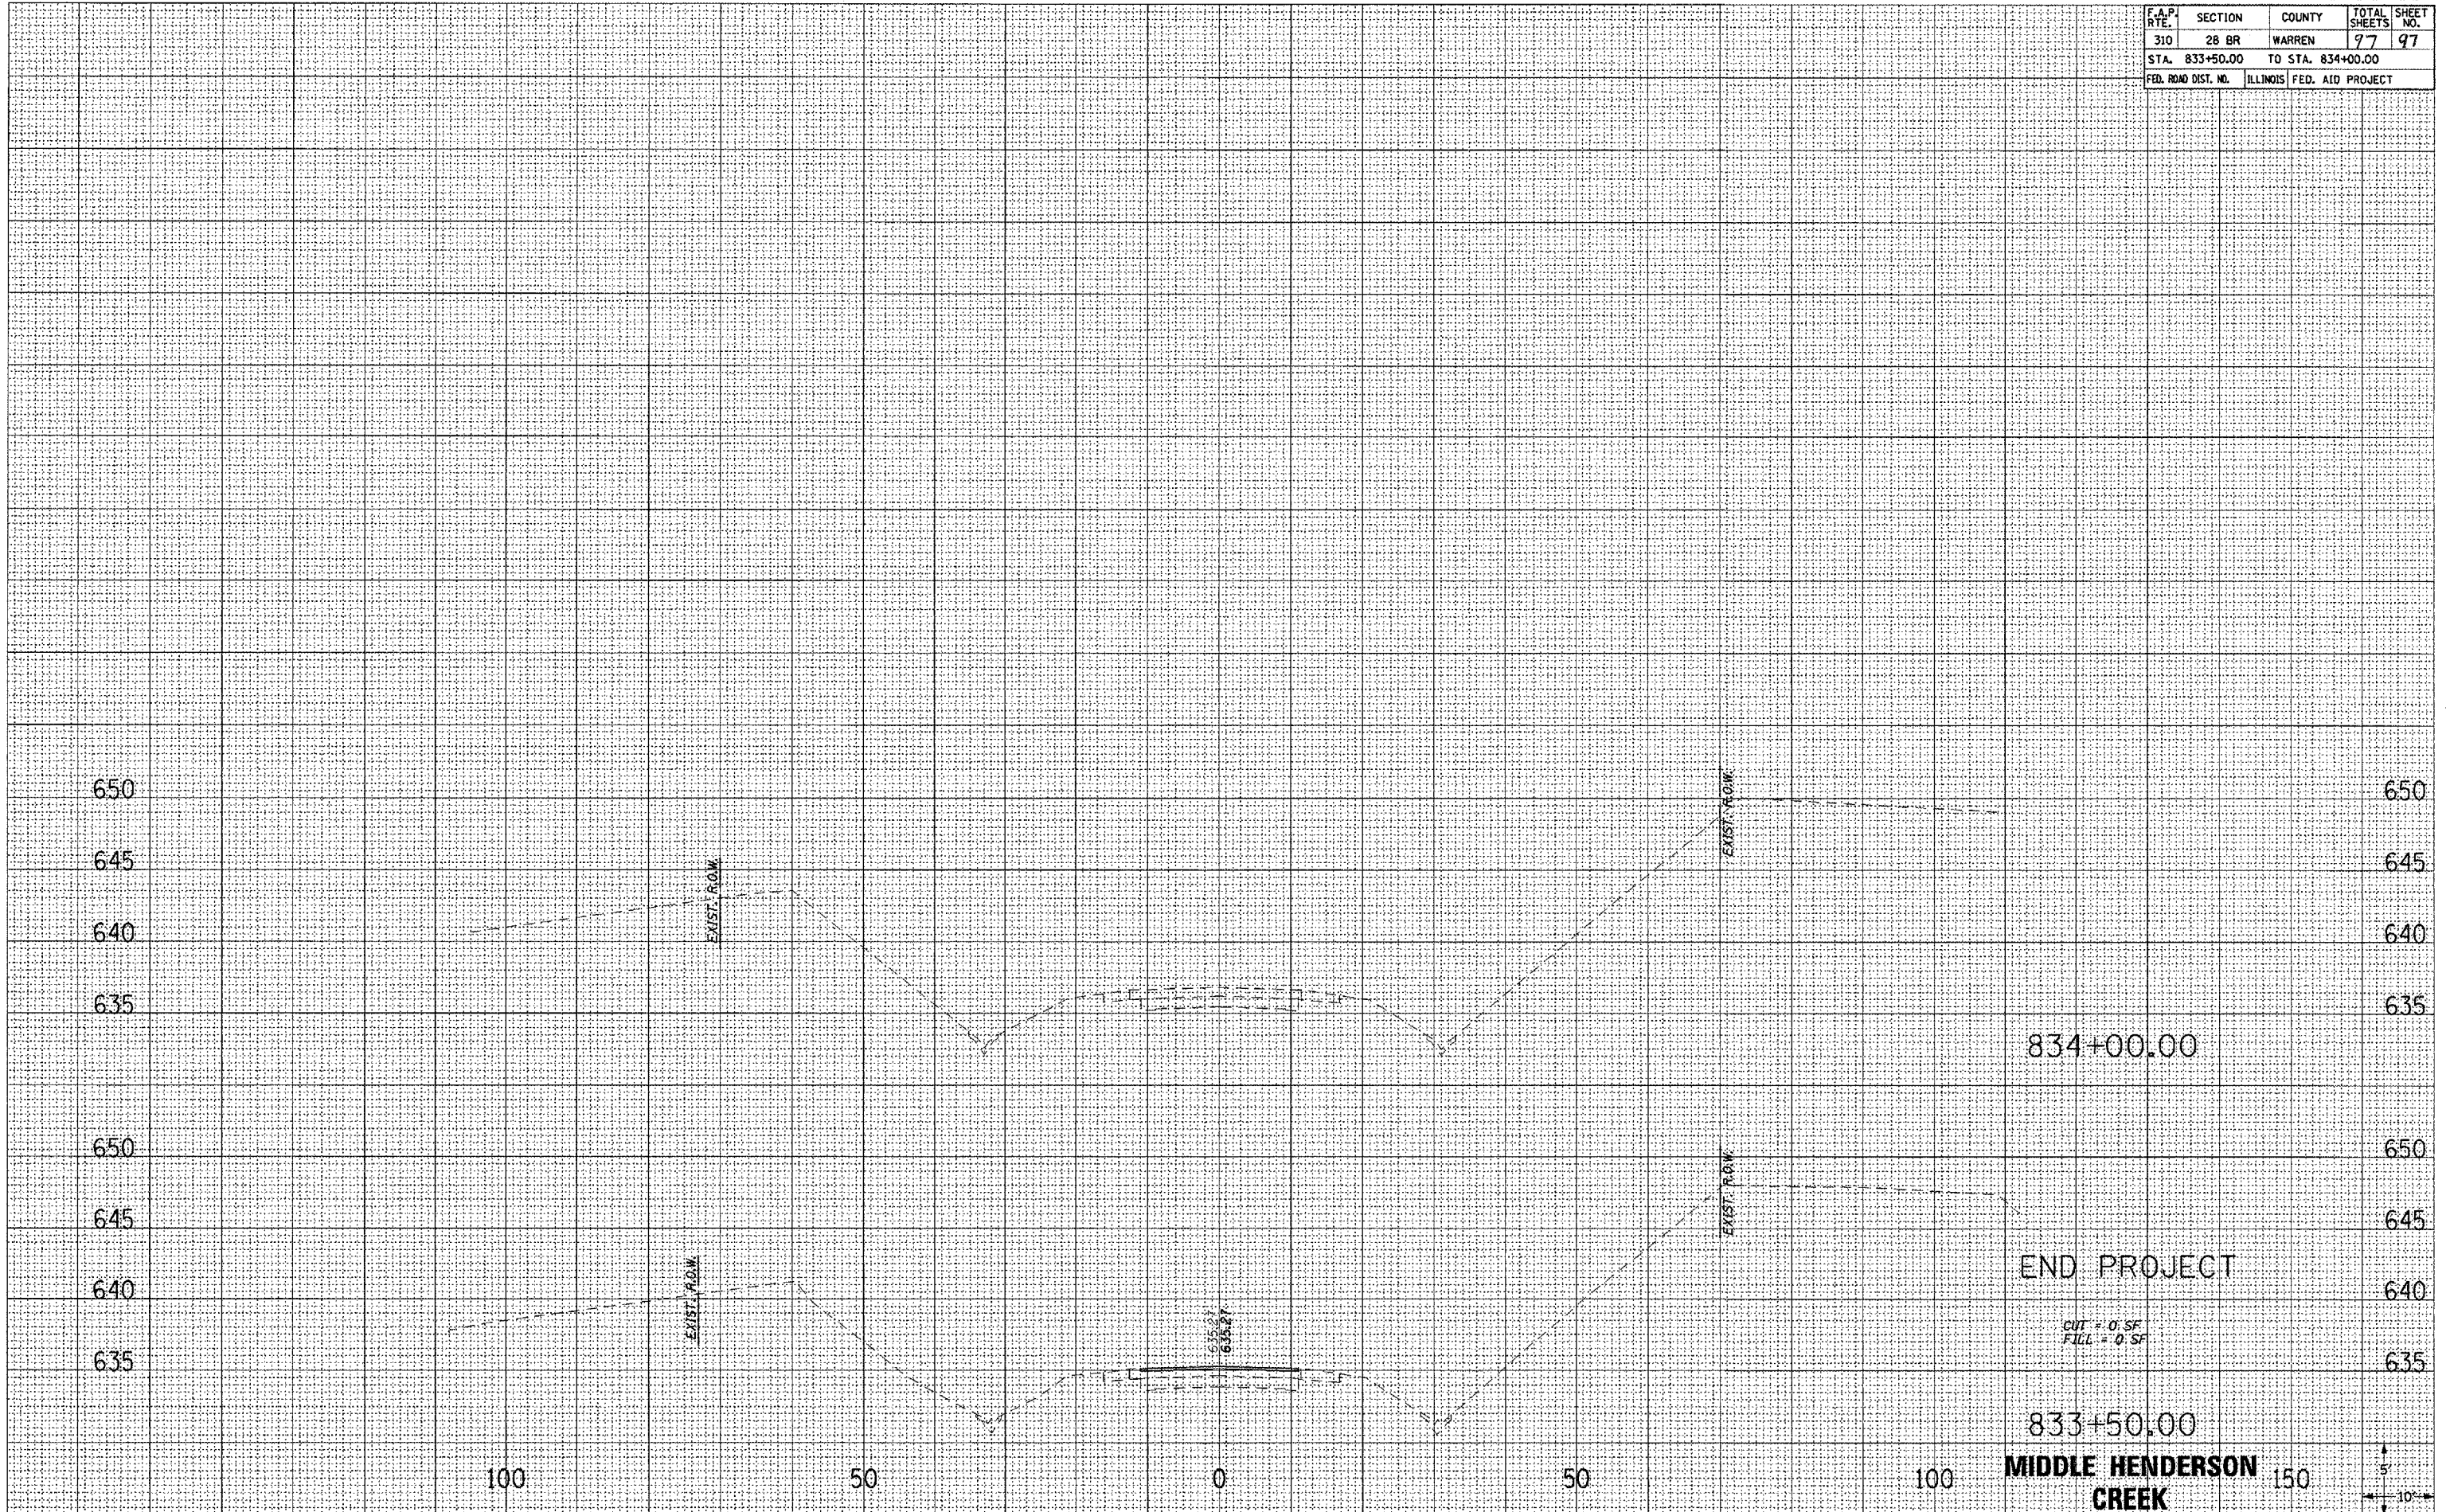

END PROJECT

CUT = 0 SF
FILL = 0 SF

MIDDLE HENDERSON CREEK

