


F.A.P. RTE.	SECTION	COUNTY	TOTAL SHEETS	SHEET NO.
310	(41-A)BR	MCDONOUGH	58	35
STA. 564+45		TO STA. 565+00		
FED. ROAD DIST. NO.		ILLINOIS	FED. AID PROJECT	

BY	DATE

BY	DATE

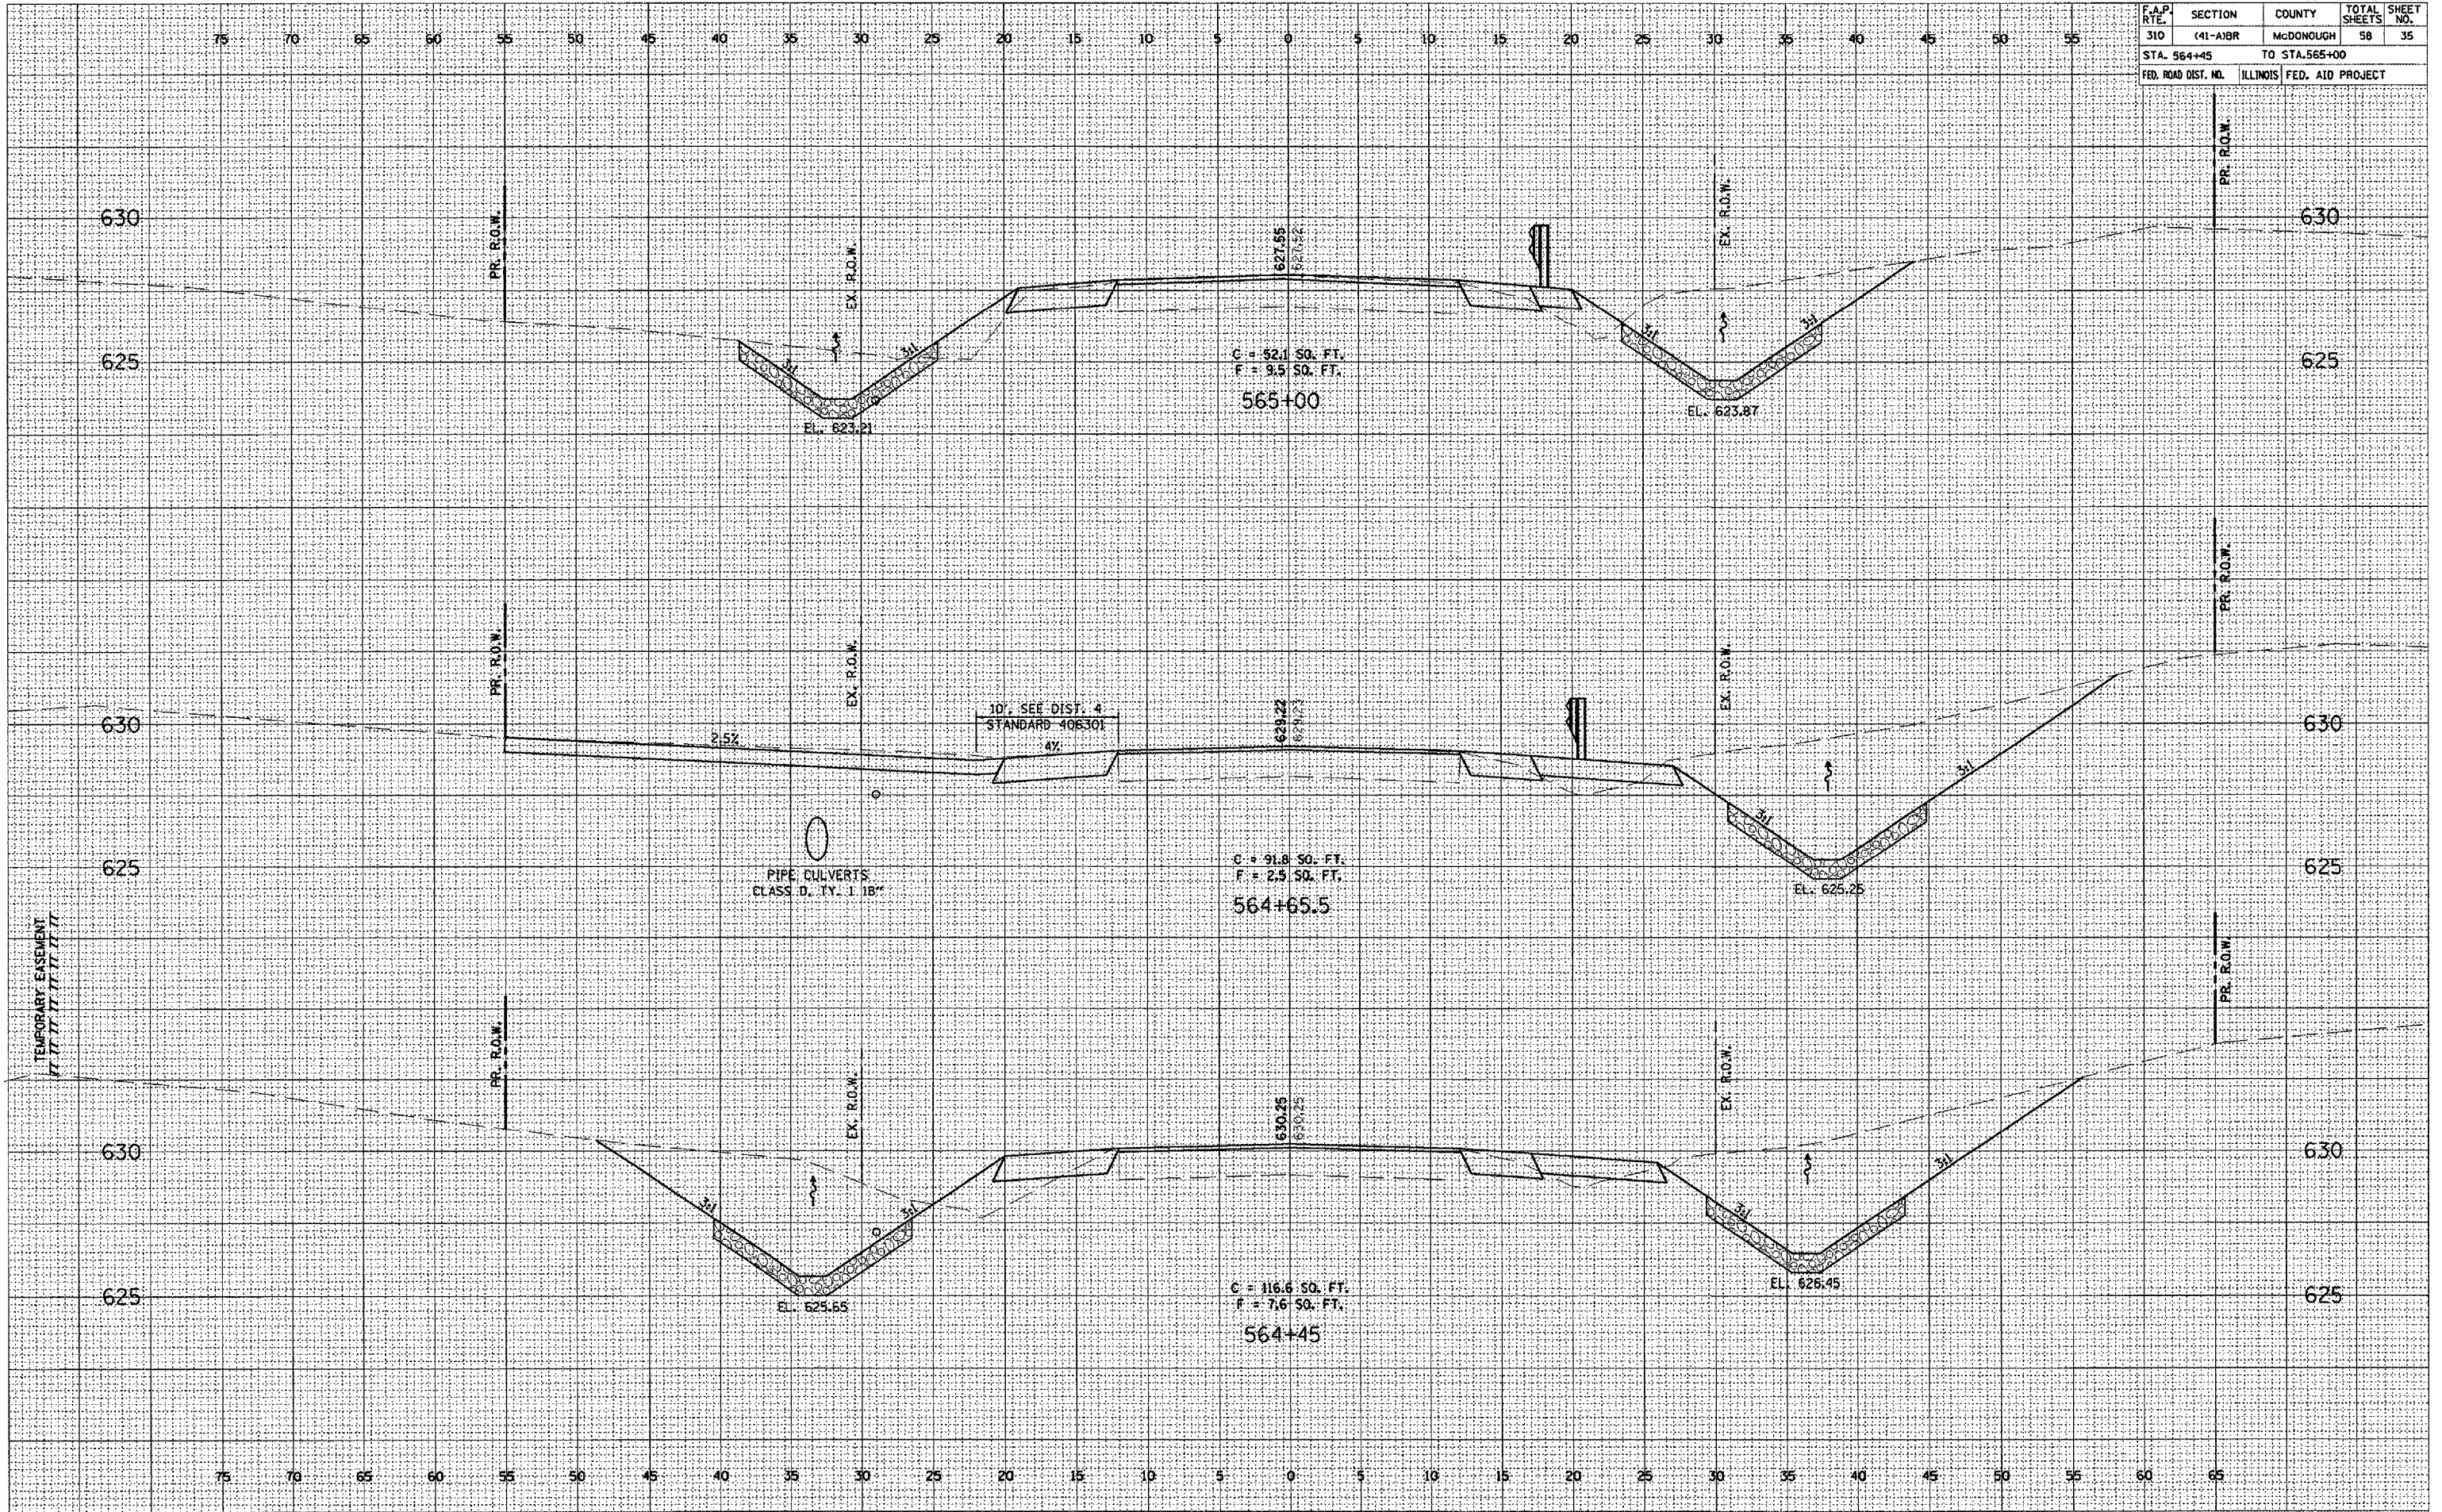

TEMPORARY EASEMENT
 77 77 77 77 77 77 77

PIPE CULVERTS
 CLASS D, TY. 1 18"

10' SEE DIST. 4
 STANDARD 406301
 4%

C = 52.1 SO. FT.
 F = 95.5 SO. FT.
 565+00

C = 91.8 SO. FT.
 F = 25.5 SO. FT.
 564+65.5

C = 116.6 SO. FT.
 F = 7.6 SO. FT.
 564+45