


F.A.P. RTE.	SECTION	COUNTY	TOTAL SHEETS	SHEET NO.
310	(41-A)BR	MCDONOUGH	58	39
STA. 570+00		TO STA. 570+30		
FED. ROAD DIST. NO.	ILLINOIS	FED. AID PROJECT		

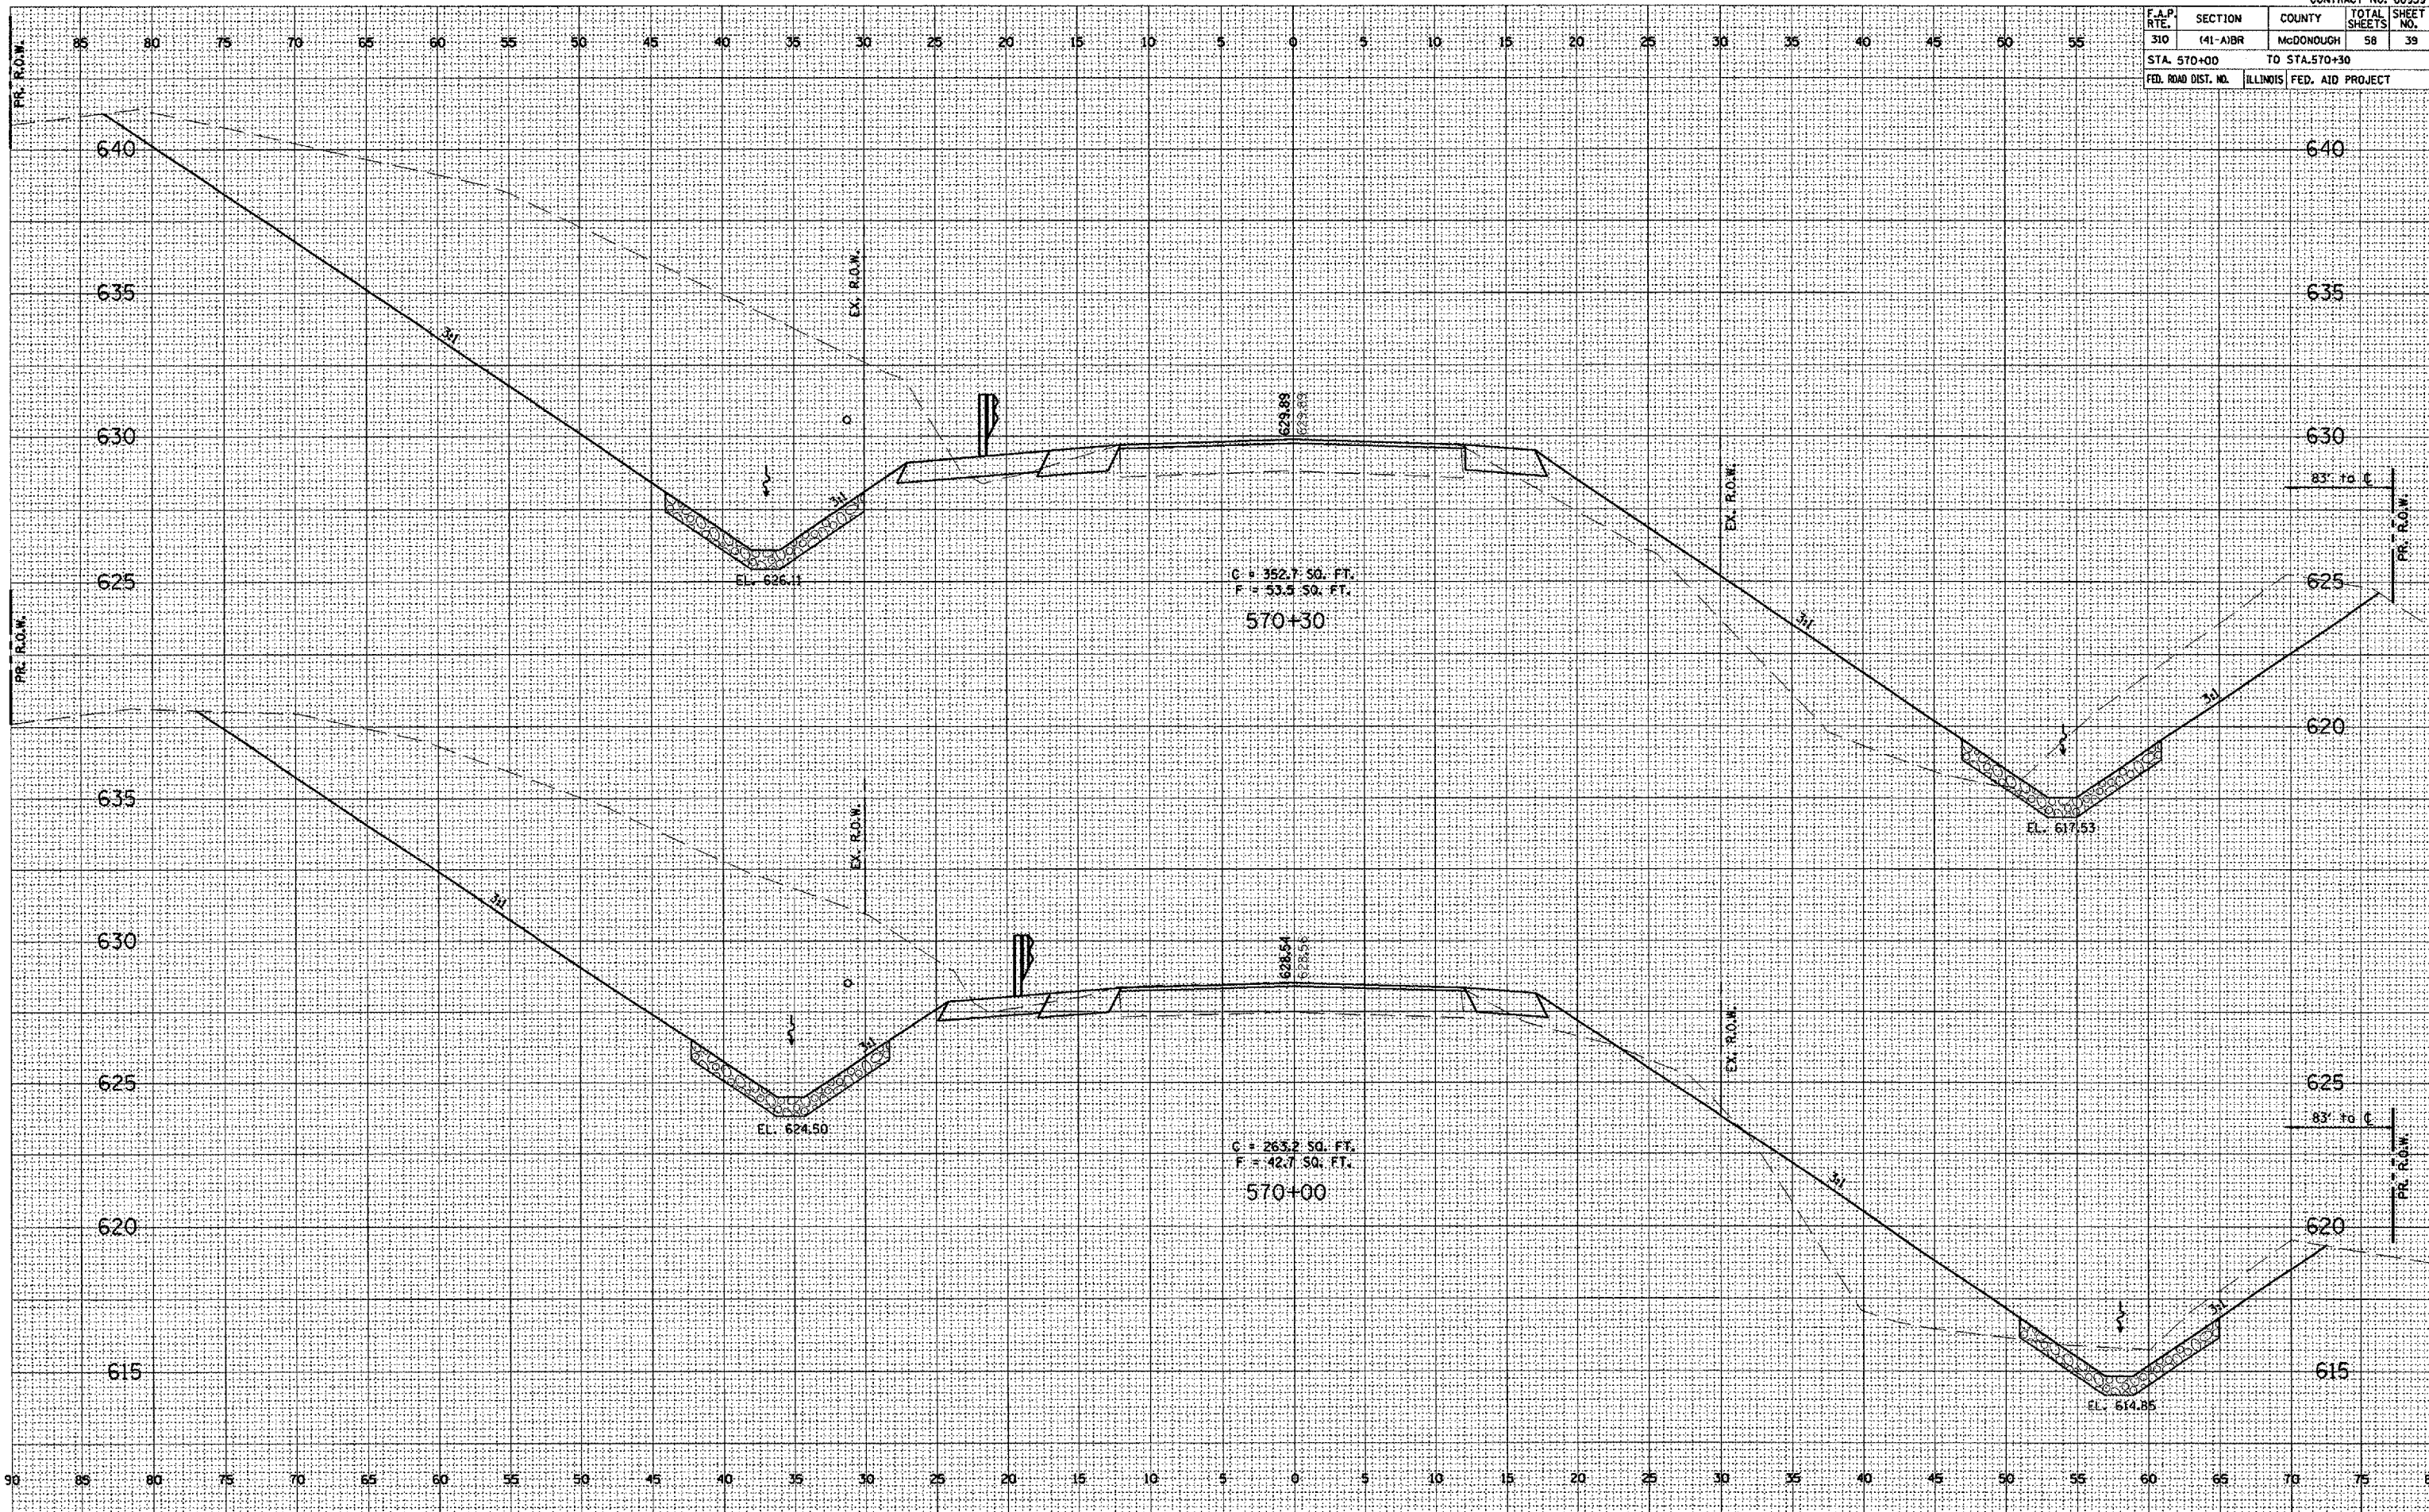

DATE \_\_\_\_\_ BY \_\_\_\_\_

FINAL SURVEY \_\_\_\_\_

PLOTTED \_\_\_\_\_

NOTE BOOK \_\_\_\_\_

AREAS CHECKED \_\_\_\_\_

DATE \_\_\_\_\_ BY \_\_\_\_\_

ORIGINAL SURVEY \_\_\_\_\_

PLOTTED \_\_\_\_\_

NOTE BOOK \_\_\_\_\_

AREAS CHECKED \_\_\_\_\_