


F.A.P. RTE.	SECTION	COUNTY	TOTAL SHEETS	SHEET NO.
310	141-A1BR	McDONOUGH	58	40
STA. 570+60		TO STA. 571+50		
FED. ROAD DIST. NO.		ILLINOIS FED. AID PROJECT		

DATE	BY

DATE	BY

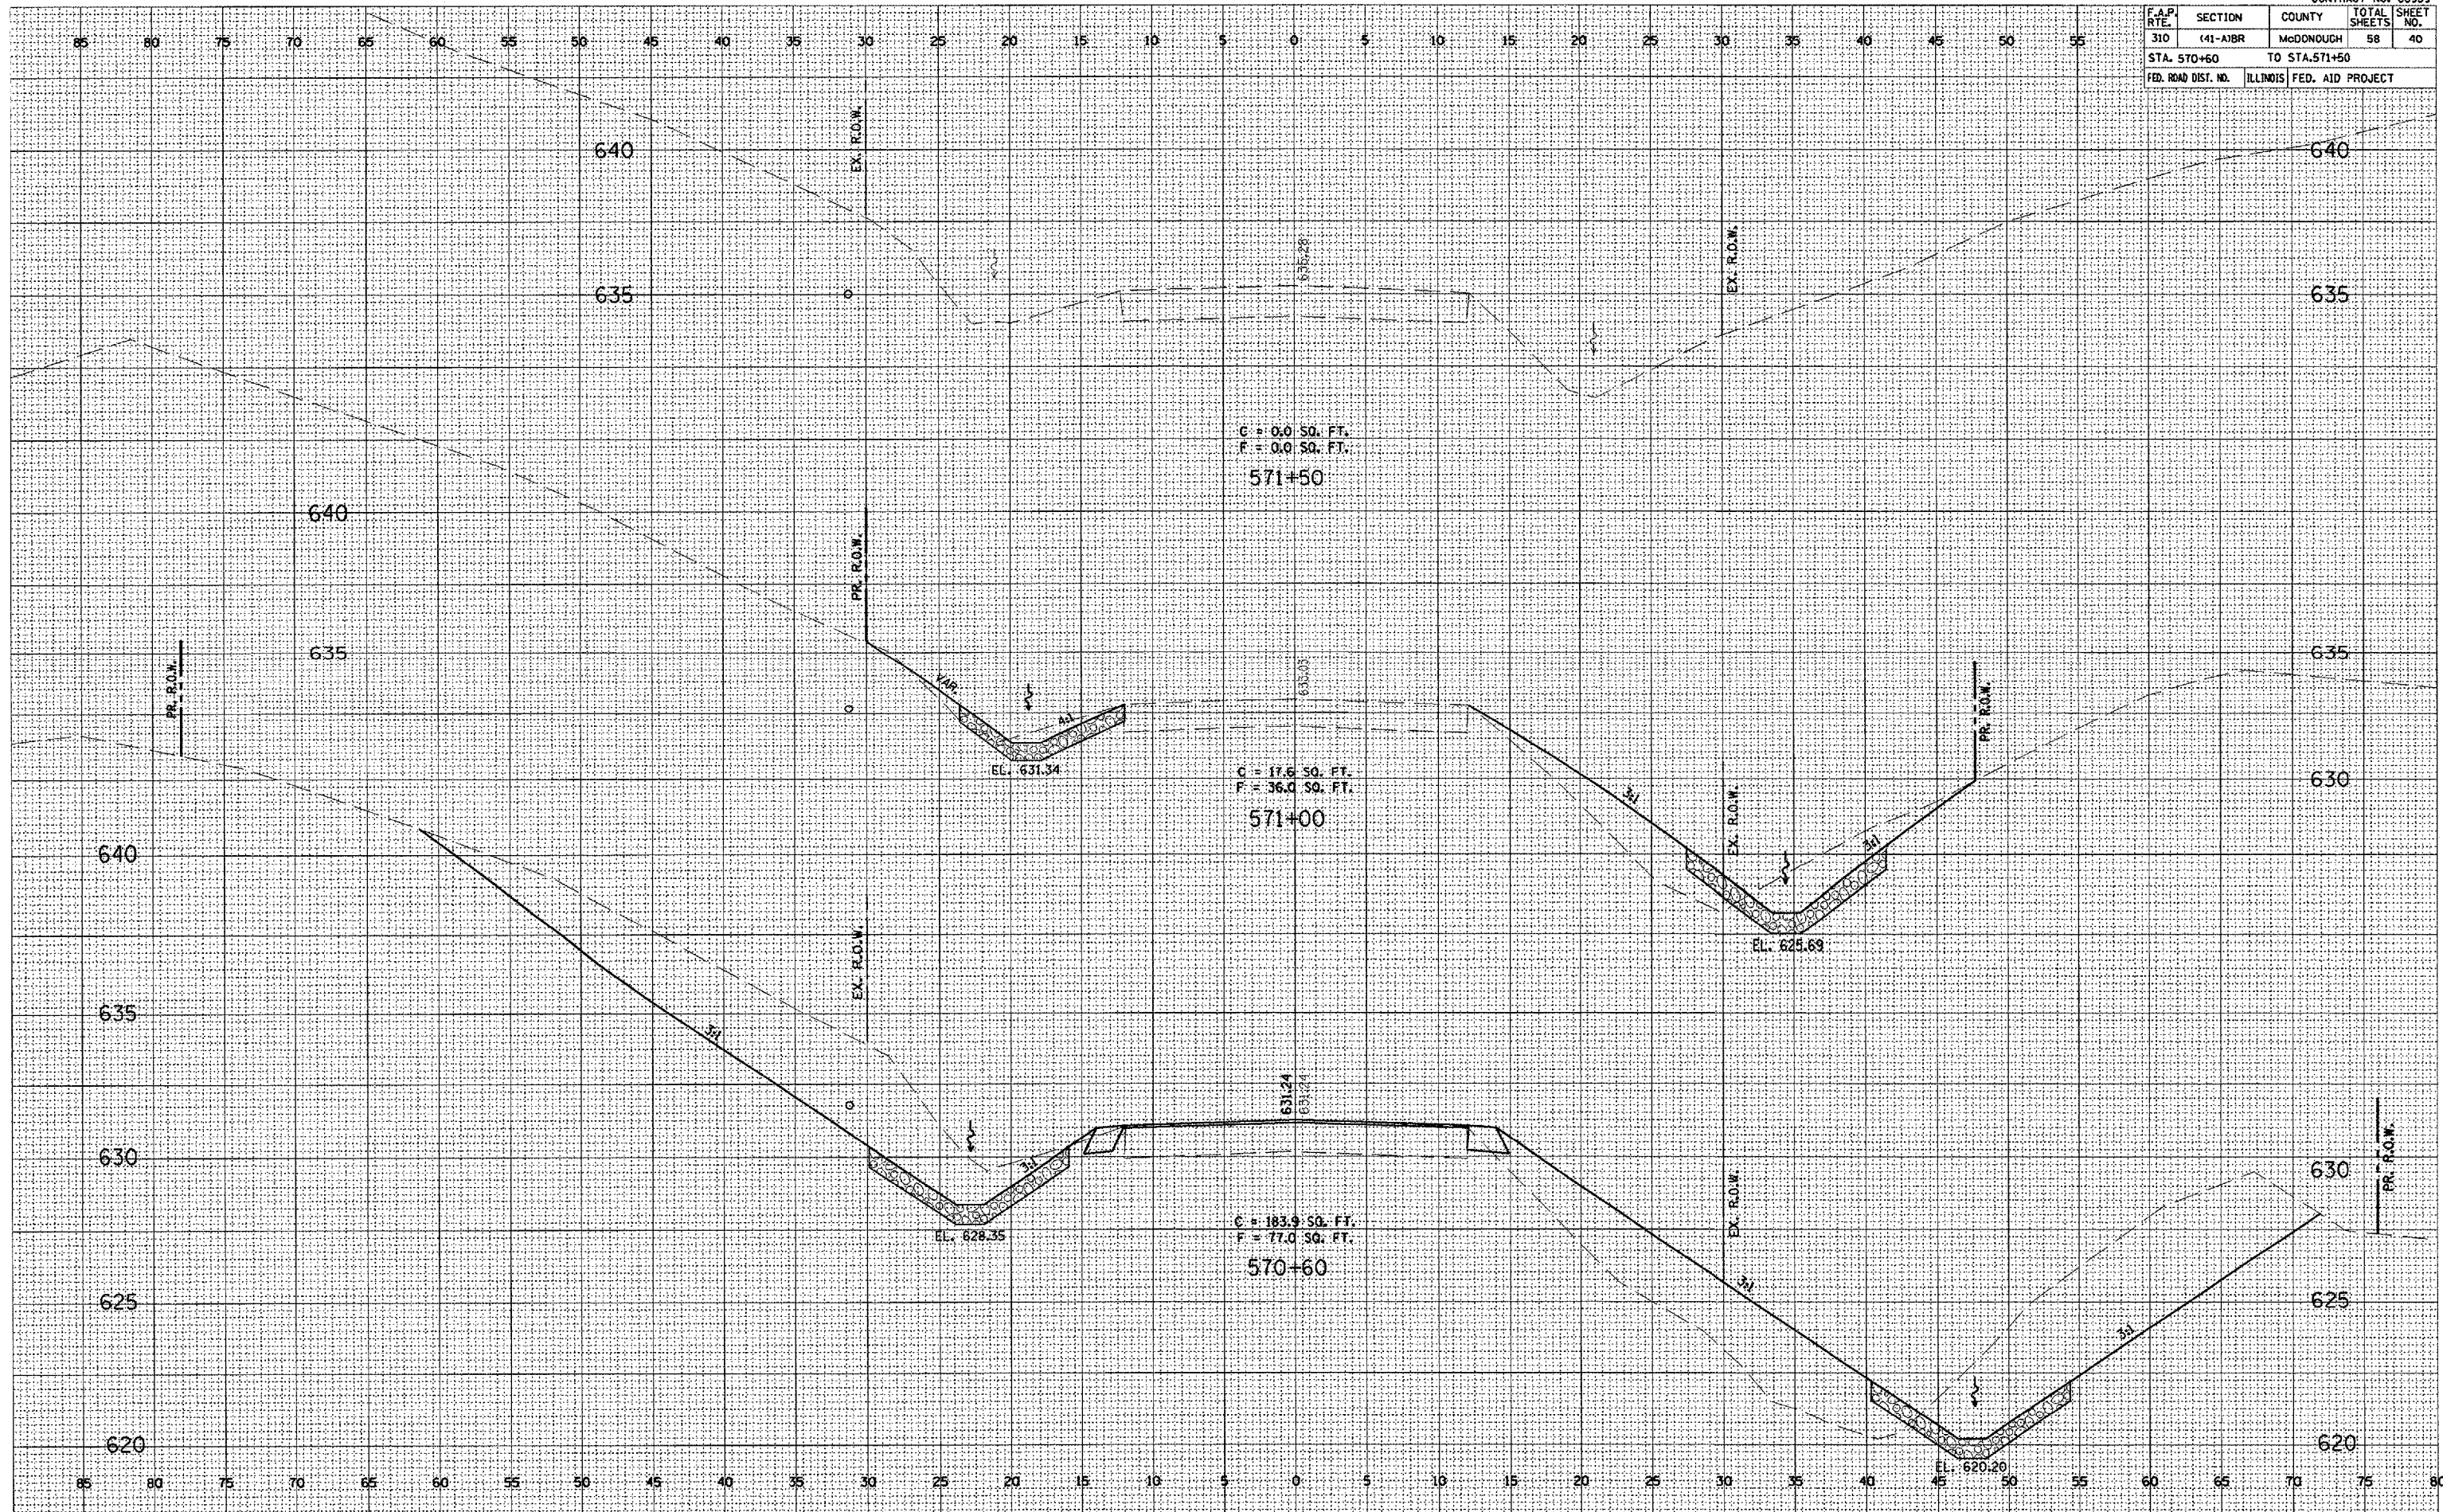

C = 0.0 SQ. FT.
F = 0.0 SQ. FT.
571+50

C = 17.6 SQ. FT.
F = 36.0 SQ. FT.
571+00

C = 183.9 SQ. FT.
F = 77.0 SQ. FT.
570+60

EL. 631.34

EL. 625.69

EL. 628.35

631.24
631.24

620.20