


F.A.P. RTE.	SECTION	COUNTY	TOTAL SHEETS	SHEET NO.
332	RX-1-BR-1	VERMILION	140	10

CONTRACT NO. 90841

① PROPOSED TYPICAL CROSS SECTION

STA 186+00.00 TO STA 187+42.50 ②

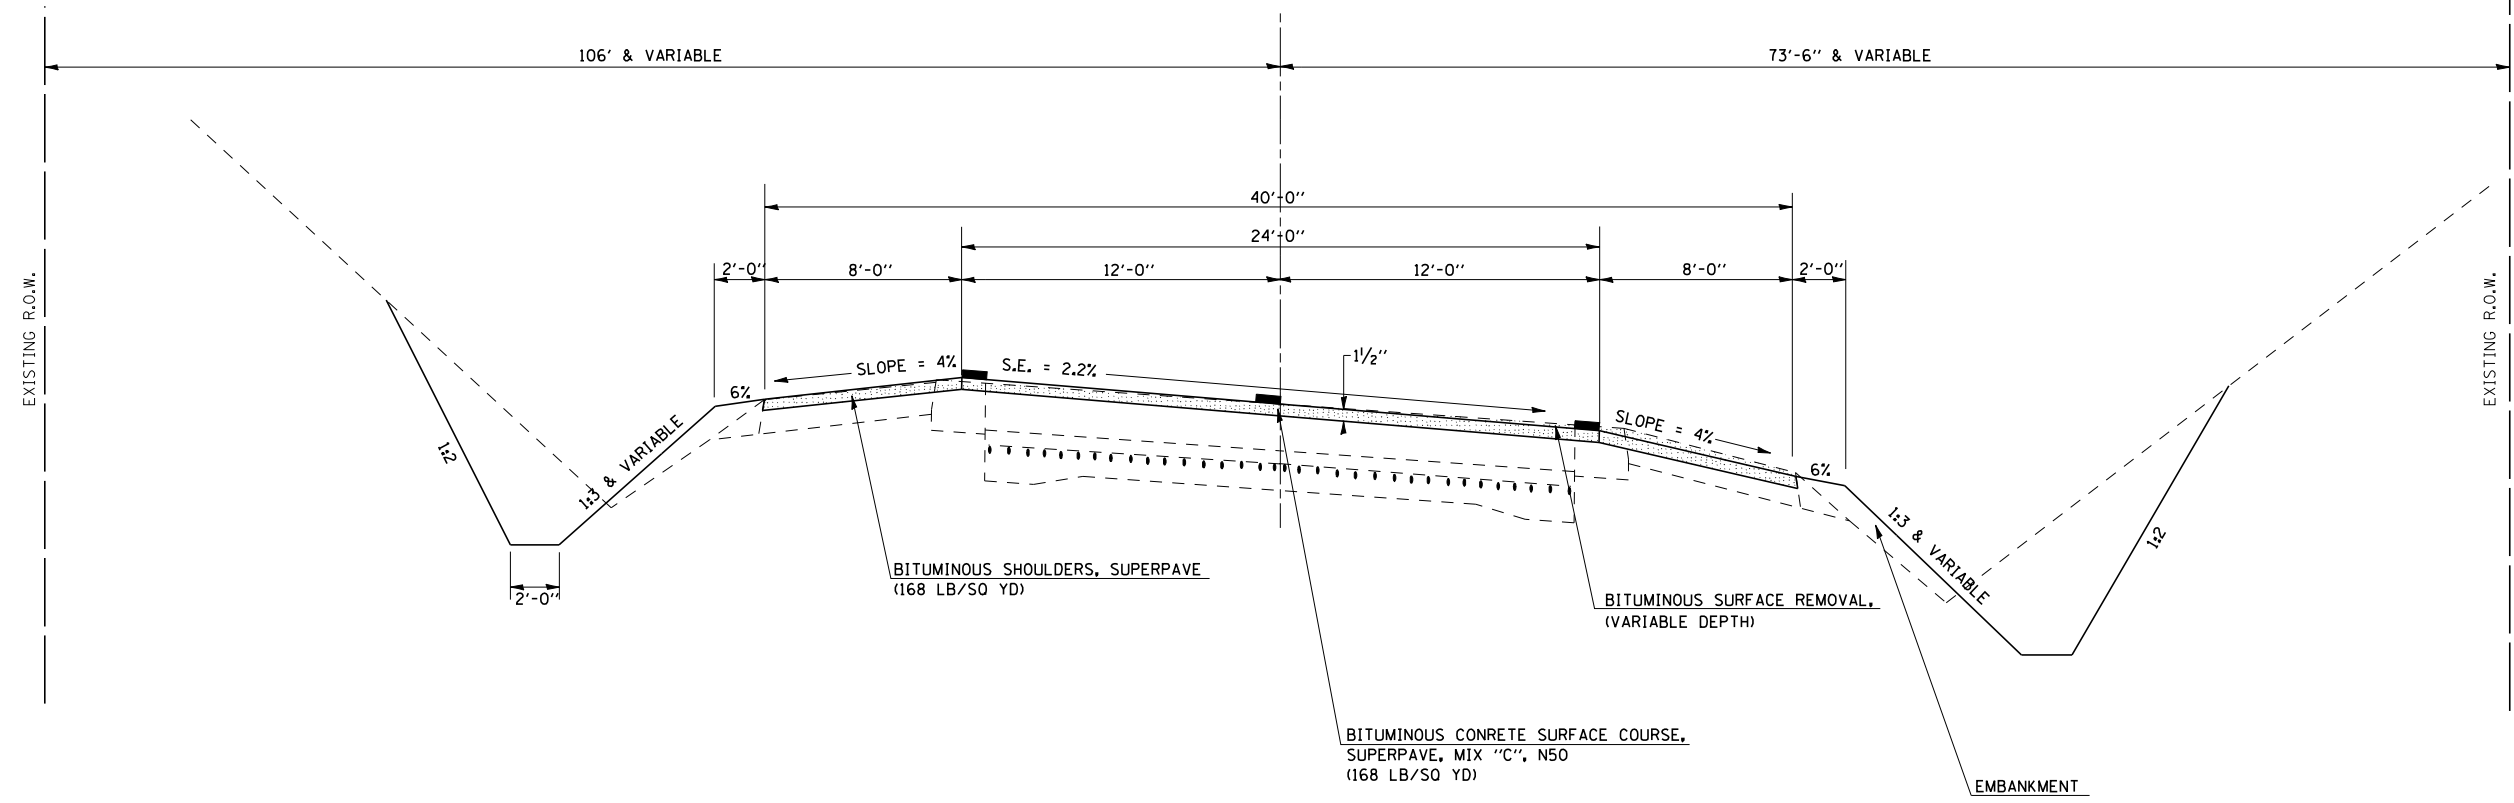

② PROPOSED TYPICAL CROSS SECTION

① STA 187+42.50 TO STA 188+78.50 ③

