


F.A.P. RTE.	SECTION	COUNTY	TOTAL SHEETS	SHEET NO.
332	RX-1-BR-1	VERMILION	140	11

CONTRACT NO. 90841

③ PROPOSED TYPICAL CROSS SECTION

② STA 188+78.50 TO STA 190+01.20 ④

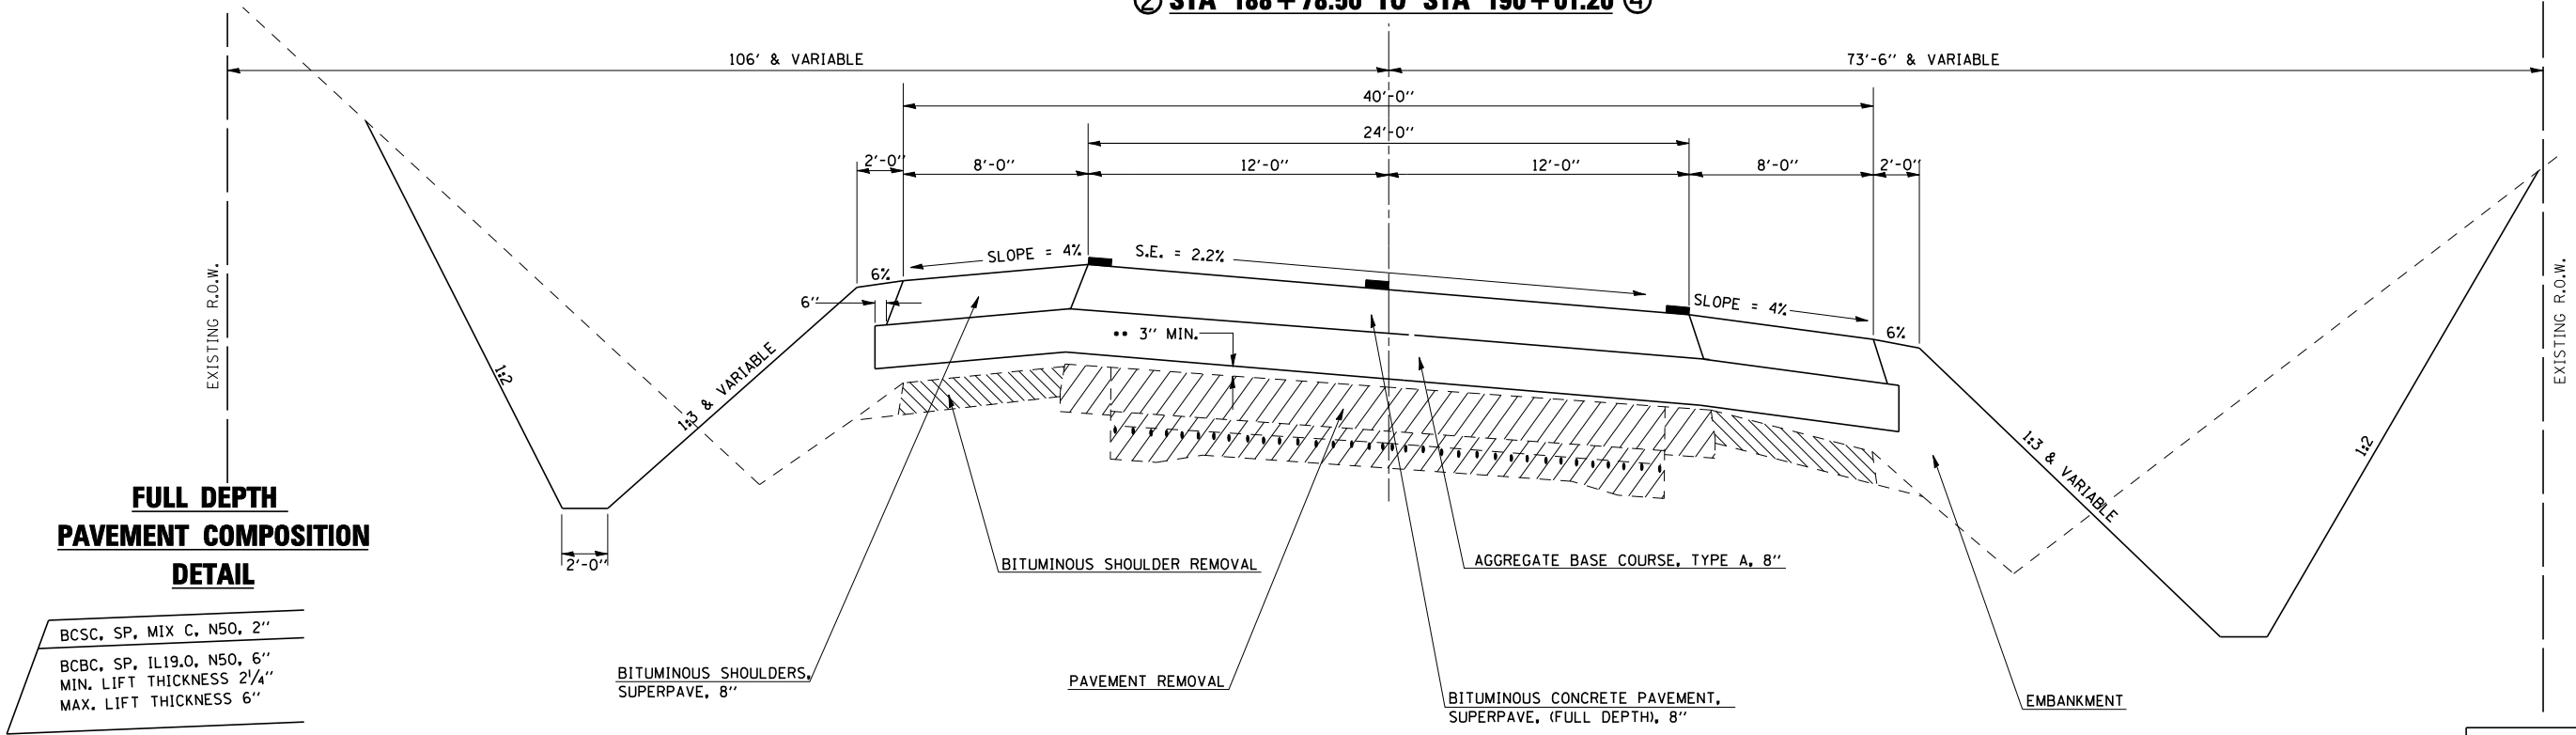


FULL DEPTH PAVEMENT COMPOSITION DETAIL

- BCSC, SP, MIX C, N50, 2"
- BCBC, SP, IL19.0, N50, 6"
MIN. LIFT THICKNESS 2 1/4"
MAX. LIFT THICKNESS 6"

** PER ARTICLE 205.03

④ PROPOSED TYPICAL CROSS SECTION

③ STA 190+01.20 TO STA 192+25.00 ⑤

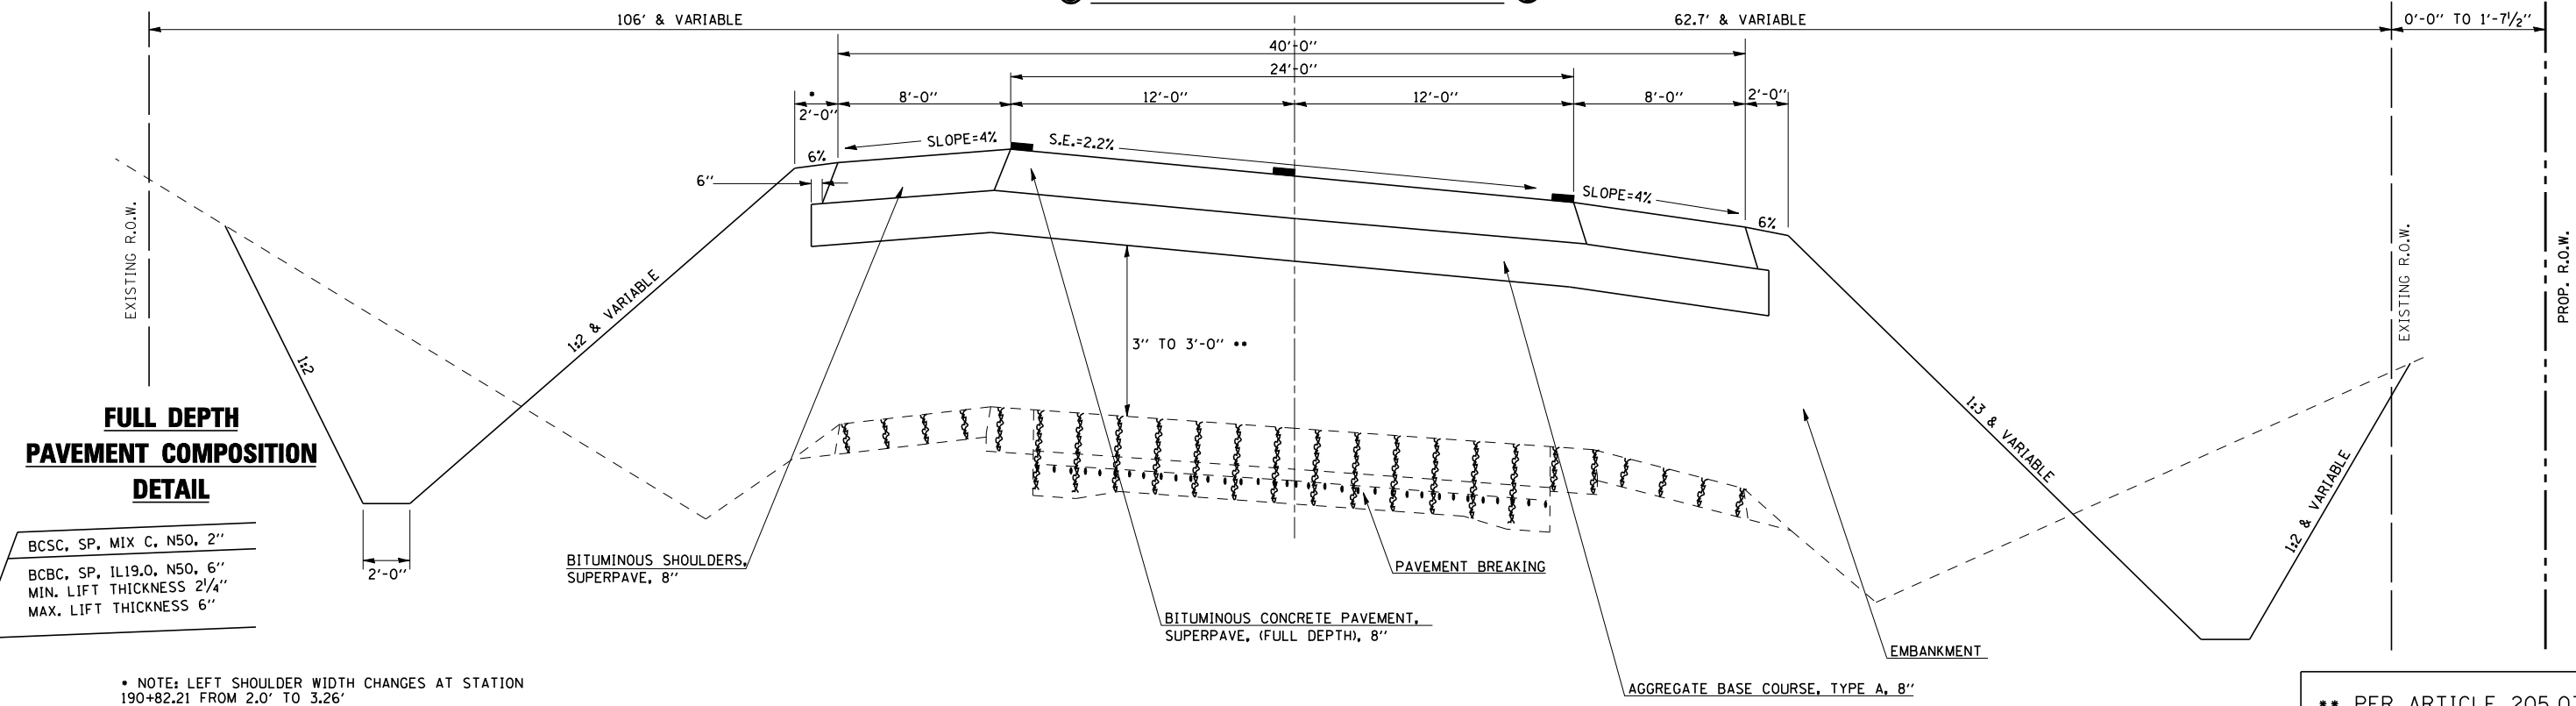

FULL DEPTH PAVEMENT COMPOSITION DETAIL

- BCSC, SP, MIX C, N50, 2"
- BCBC, SP, IL19.0, N50, 6"
MIN. LIFT THICKNESS 2 1/4"
MAX. LIFT THICKNESS 6"

* NOTE: LEFT SHOULDER WIDTH CHANGES AT STATION 190+82.21 FROM 2.0' TO 3.26'

** PER ARTICLE 205.03