

F.A.P. RTE.	SECTION	COUNTY	TOTAL SHEETS	SHEET NO.
332	RX-1-BR-1	VERMILION	140	12

CONTRACT NO. 90841

5 PROPOSED TYPICAL CROSS SECTION

4 STA 192+25.00 TO STA 196+22.82 6


163.9' & VARIABLE

1'-7 1/2" TO 22'-0"

FULL DEPTH PAVEMENT COMPOSITION DETAIL

- BCSC, SP, MIX C, N50, 2"
- BCBC, SP, IL19.0, N50, 6"
- MIN. LIFT THICKNESS 2 1/4"
- MAX. LIFT THICKNESS 6"

NOTE: SEE PLAN SHEET FOR SUPERELEVATION TRANSITION INFORMATION

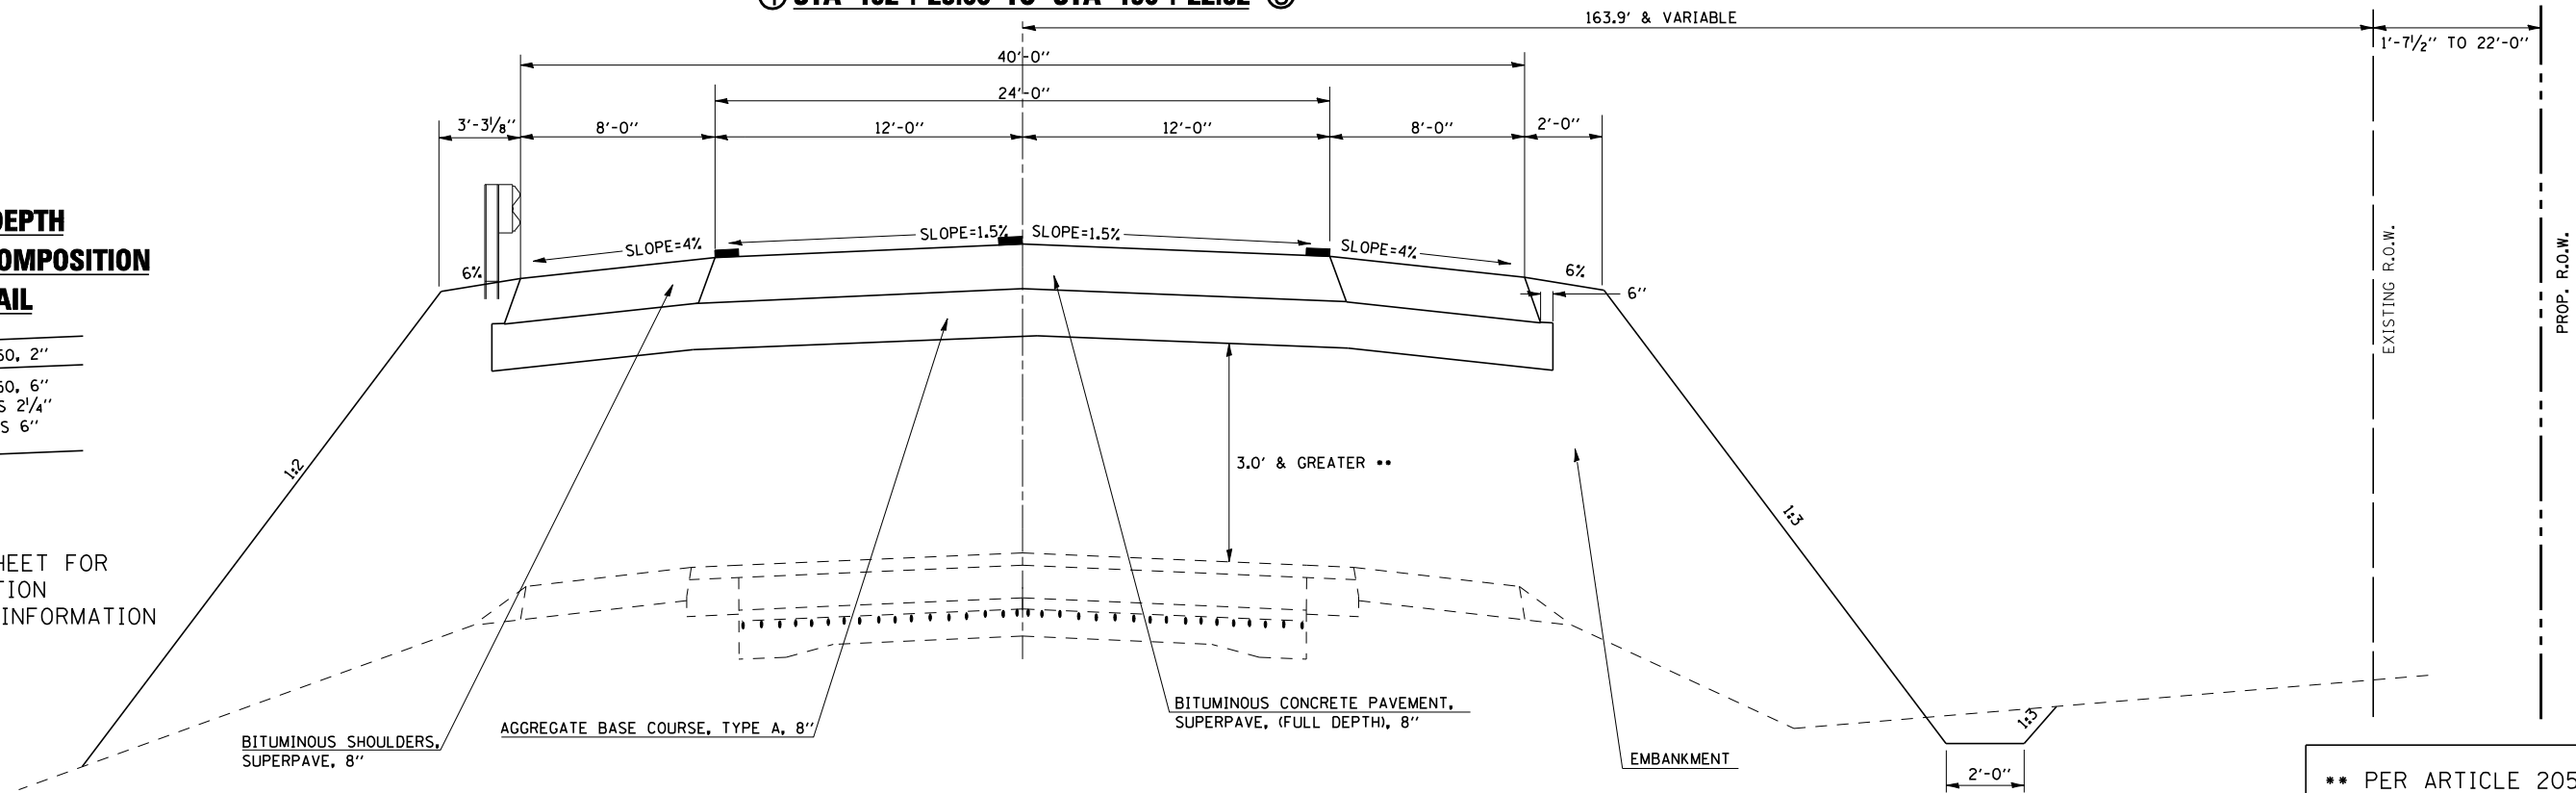

** PER ARTICLE 205.03

6 PROPOSED TYPICAL CROSS SECTION

5 STA 196+22.82 TO STA 196+52.82
STA 200+74.68 TO STA 201+04.68 7

146'-0" & VARIABLE

94'-0"

