


F.A.P. RTE.	SECTION	COUNTY	TOTAL SHEETS	SHEET NO.
332	RX-1-BR-1	VERMILION	140	13

CONTRACT NO. 90841

7 PROPOSED TYPICAL CROSS SECTION

4 STA 201+04.68 TO STA 202+00.00

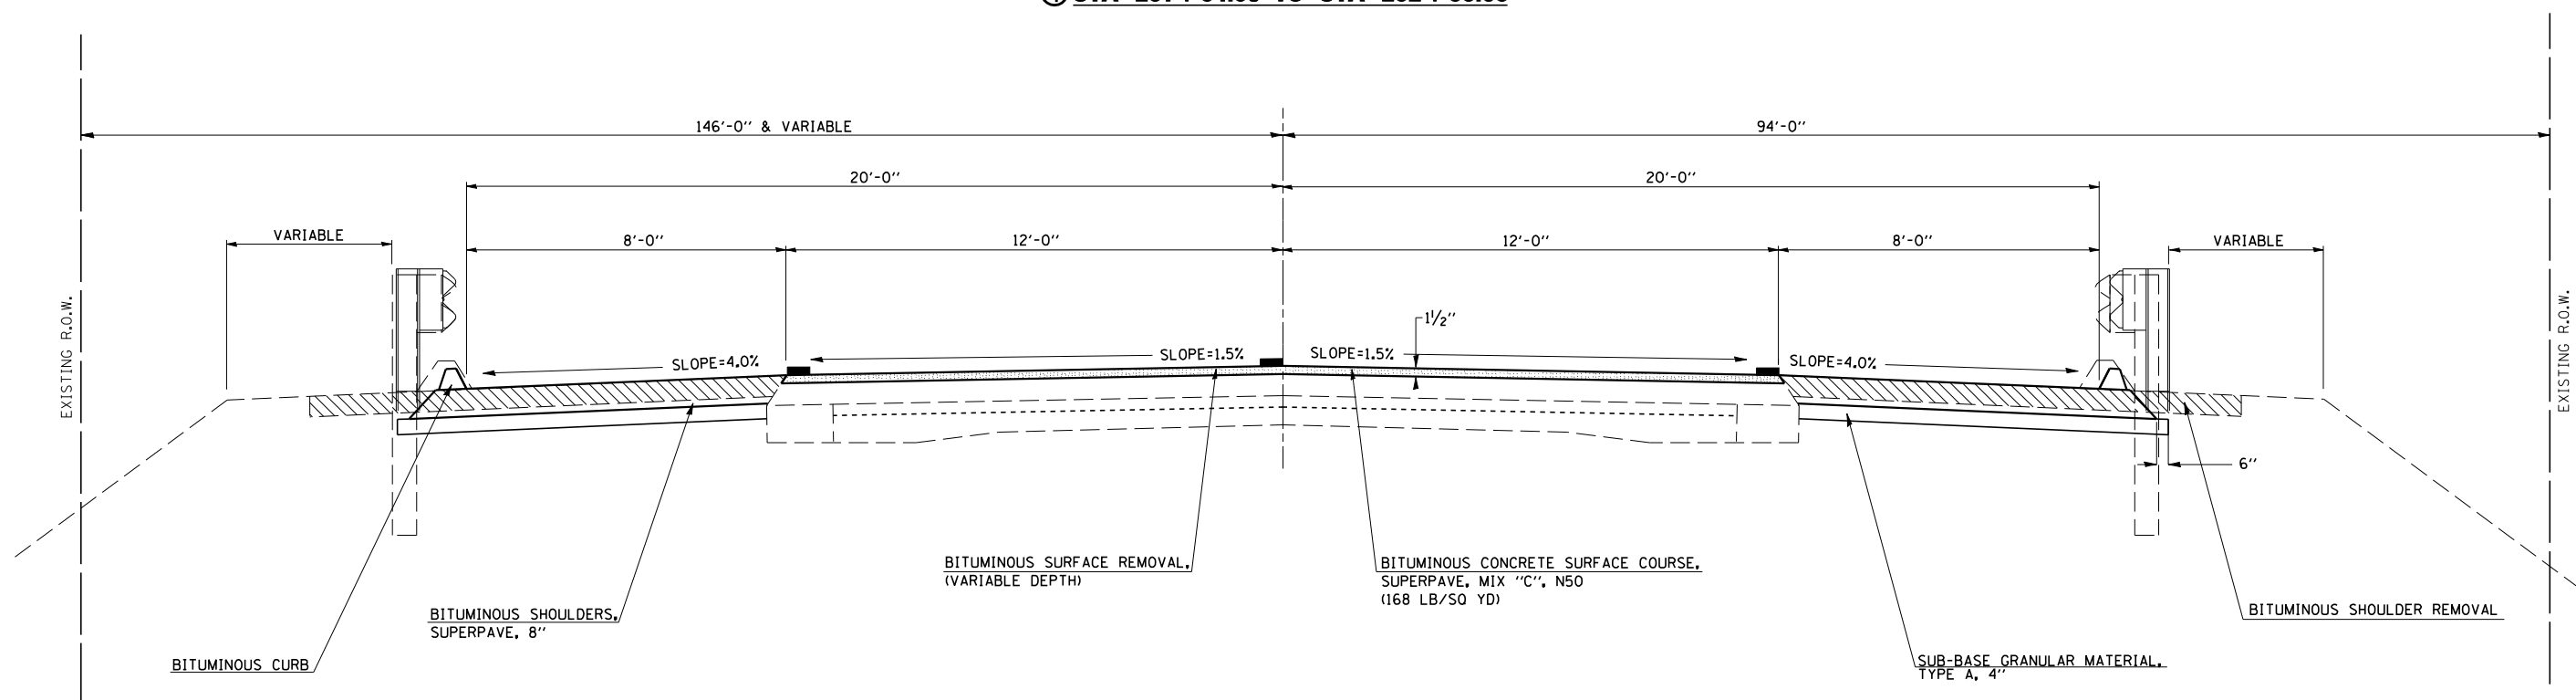

PROPOSED STRUCTURE CROSS SECTION

S.N. 092-0205

STA.196+52.82 TO STA. 200+74.68

