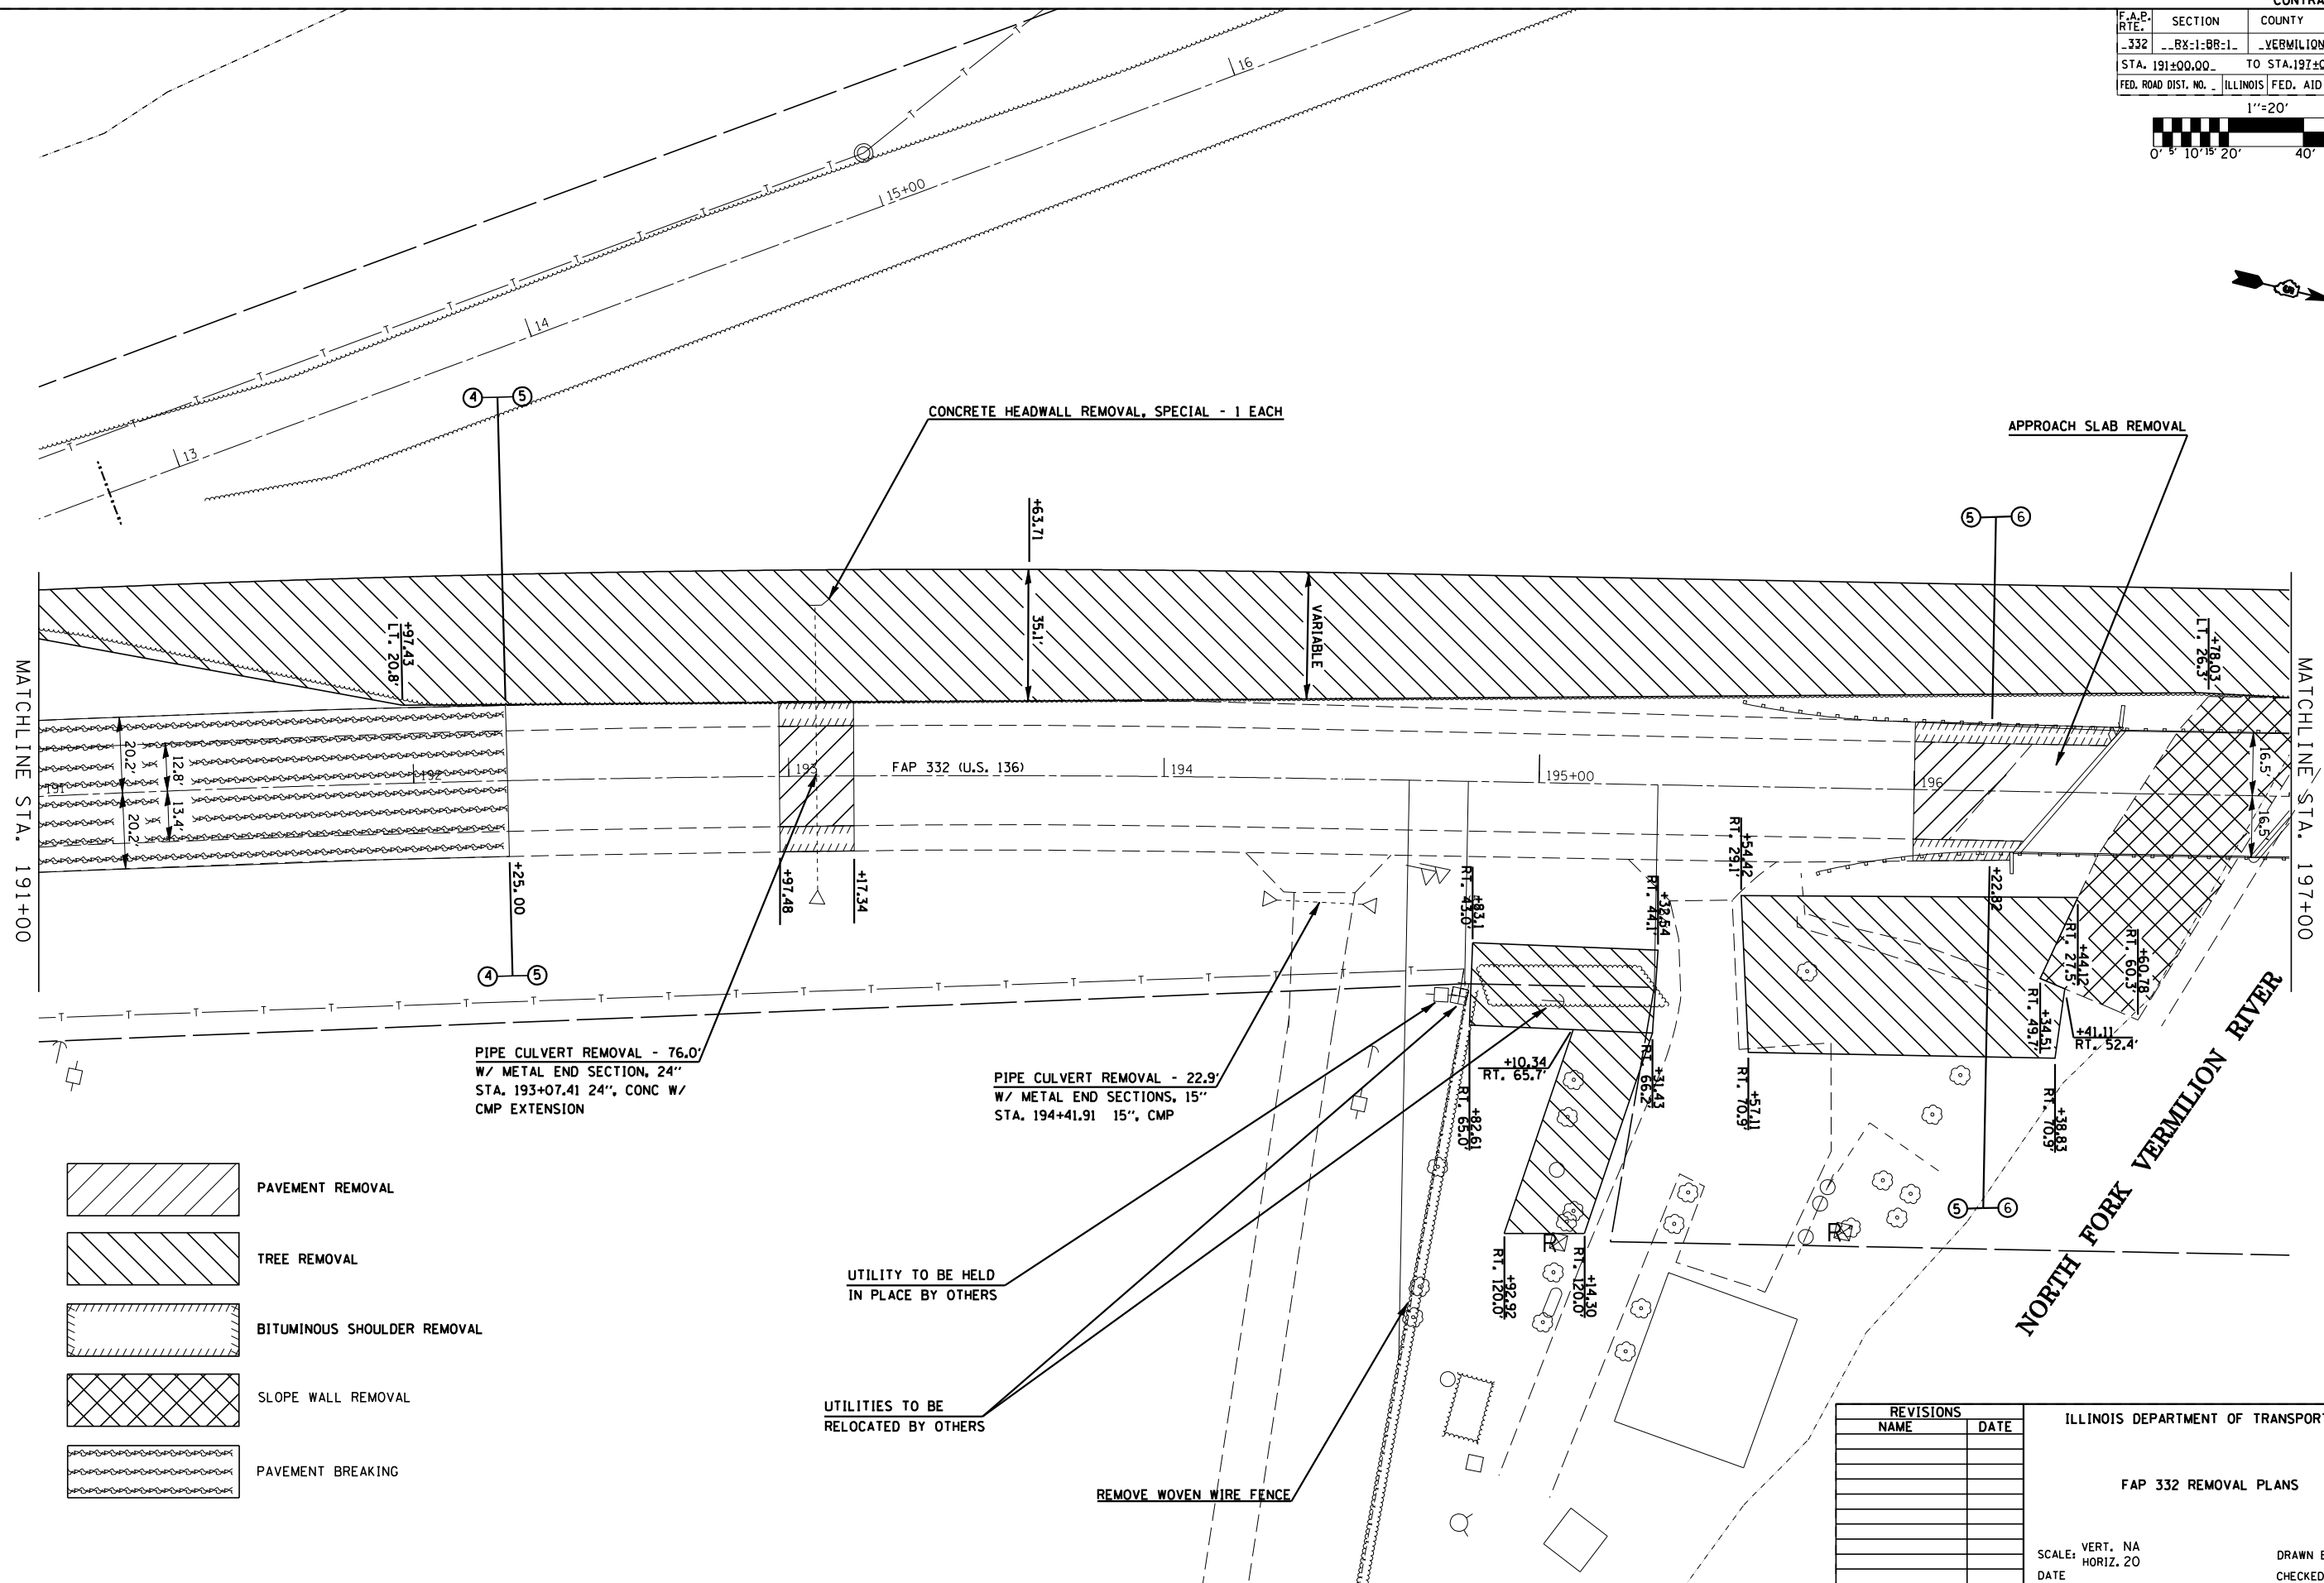
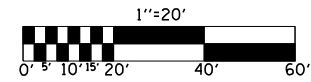


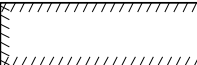

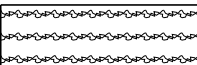


| | | | | |
|---------------------|-----------|---------------------------|--------------|-----------|
| F.A.P. RTE. | SECTION | COUNTY | TOTAL SHEETS | SHEET NO. |
| 332 | 8X-1-BB-1 | VERMILION | 140 | 29 |
| STA. 191±00.00 | | TO STA. 197±00.00 | | |
| FED. ROAD DIST. NO. | | ILLINOIS FED. AID PROJECT | | |



-  PAVEMENT REMOVAL
-  TREE REMOVAL
-  BITUMINOUS SHOULDER REMOVAL
-  SLOPE WALL REMOVAL
-  PAVEMENT BREAKING

UTILITY TO BE HELD
IN PLACE BY OTHERS

UTILITIES TO BE
RELOCATED BY OTHERS

REMOVE WOVEN WIRE FENCE

| REVISIONS | |
|-----------|------|
| NAME | DATE |
| | |
| | |
| | |
| | |
| | |
| | |
| | |
| | |
| | |
| | |

ILLINOIS DEPARTMENT OF TRANSPORTATION

FAP 332 REMOVAL PLANS

SCALE: VERT. NA
HORIZ. 20

DATE: _____

DRAWN BY JLD
CHECKED BY _____

PLOT DATE = 8/28/2006
FILE NAME = c:\projects\90841\136_remove120.dgn
PLOT SCALE = 42.3525' / IN.
USER NAME = stults,j