
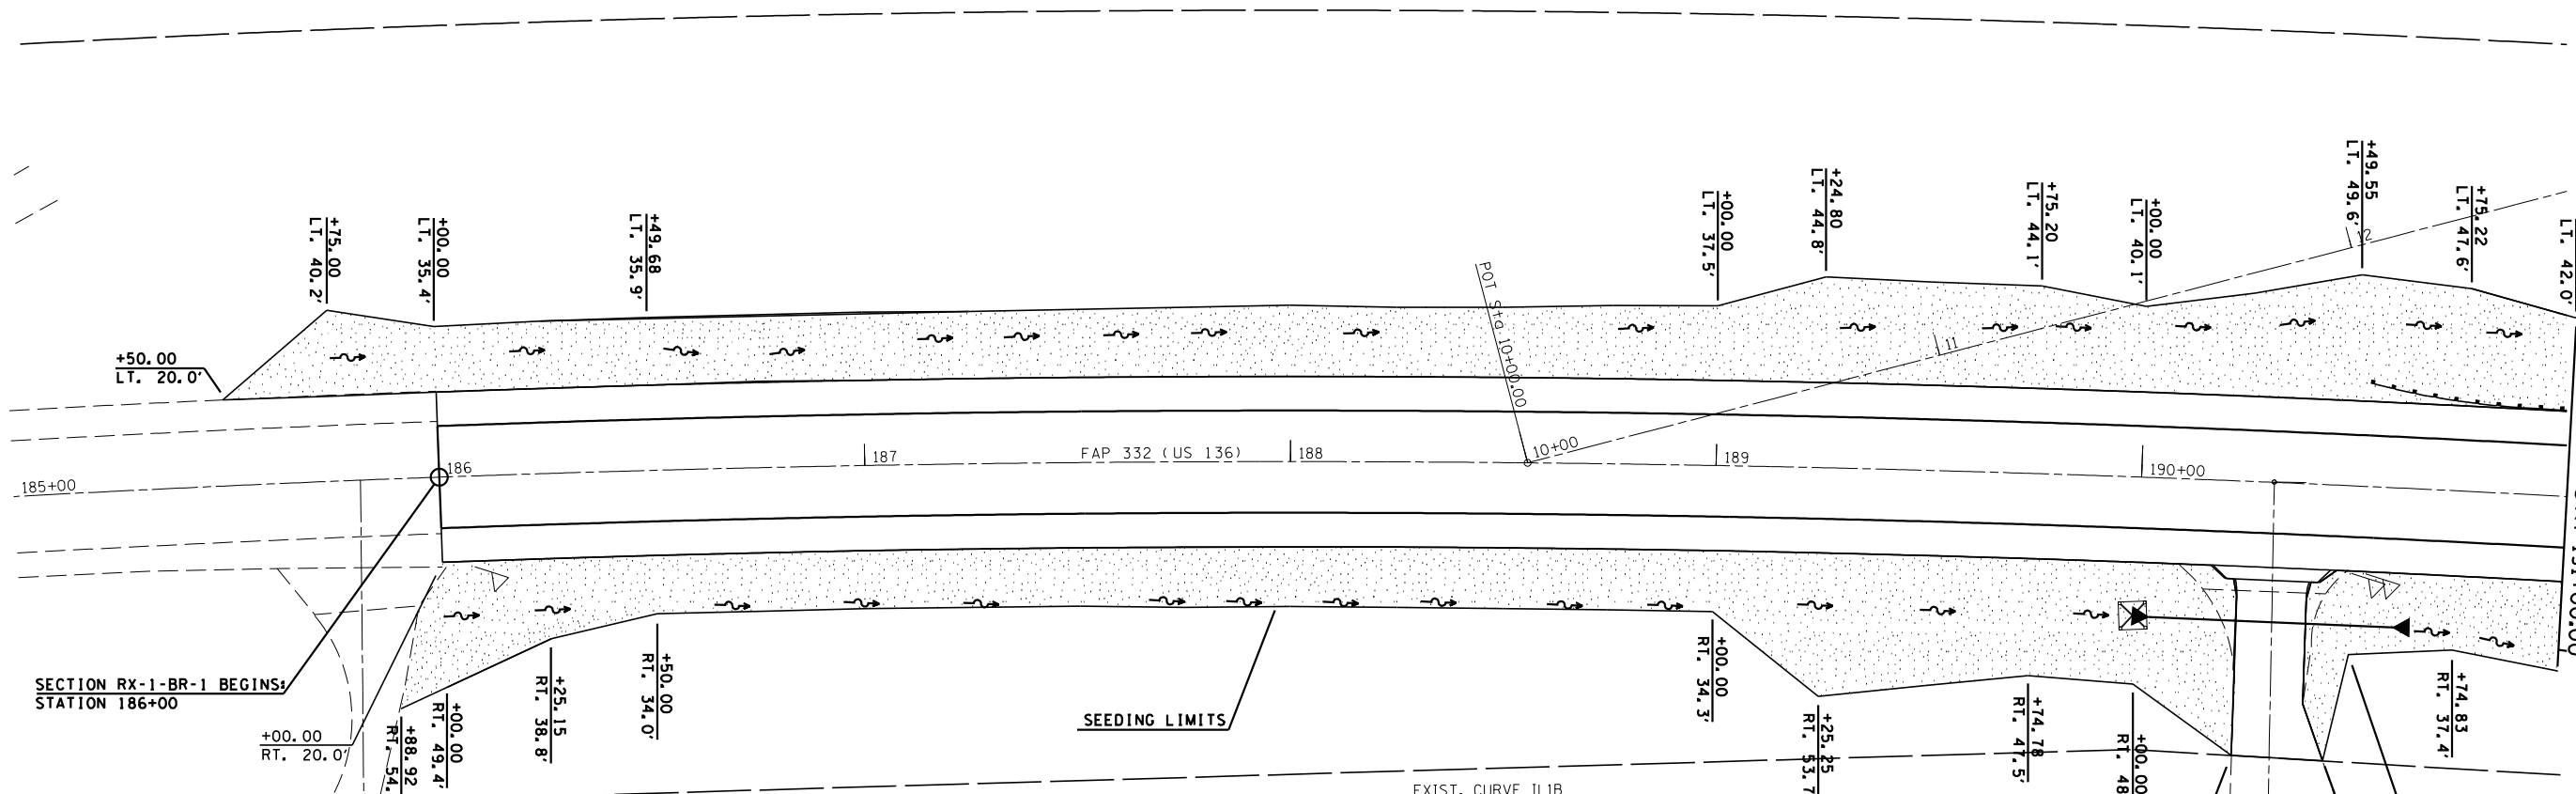


F.A.P. RTE.	SECTION	COUNTY	TOTAL SHEETS	SHEET NO.
332	BR-1-BB-1	VERMILION	140	37
STA. 185±00.00		TO STA. 191±00.00		
FED. ROAD DIST. NO. ILLINOIS FED. AID PROJECT				

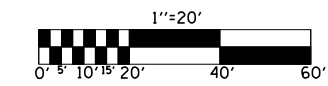

SECTION RX-1-BR-1 BEGINS:  
STATION 186+00

SEEDING LIMITS

EXIST. CURVE IL1B  
 PI STA. = 184+85.61  
 $\Delta = 20^\circ 19' 24''$  (RT)  
 $D = 1^\circ 02' 42''$   
 $R = 5,483.02'$   
 $T = 982.76'$   
 $L = 1,944.88'$   
 $E = 87.38'$   
 $e = 2.20\%$   
 REMOVE S.E. = STA. 193+64.00 TO STA. 196+04.00  
 S.E. RUN = STA. 175+02.84 TO STA. 193+64.00  
 P.C. STA. = 175+02.84  
 P.T. STA. = 194+47.72

 SEEDING, CLASS 2

REVISIONS	
NAME	DATE

ILLINOIS DEPARTMENT OF TRANSPORTATION

SEEDING PLANS

SCALE: VERT. NA  
 HORIZ. 20

DATE

DRAWN BY JLD  
 CHECKED BY

PLOT DATE = 8/28/2006  
 FILE NAME = c:\projects\90841\186\186\136\_seeding20.dgn  
 PLOT SCALE = 42,352% / IN.  
 USER NAME = stults,j