



* Order $a_6(E)$ & $a_7(E)$ bars full length. Cut to fit skew and use remainder of bars in opposite end.

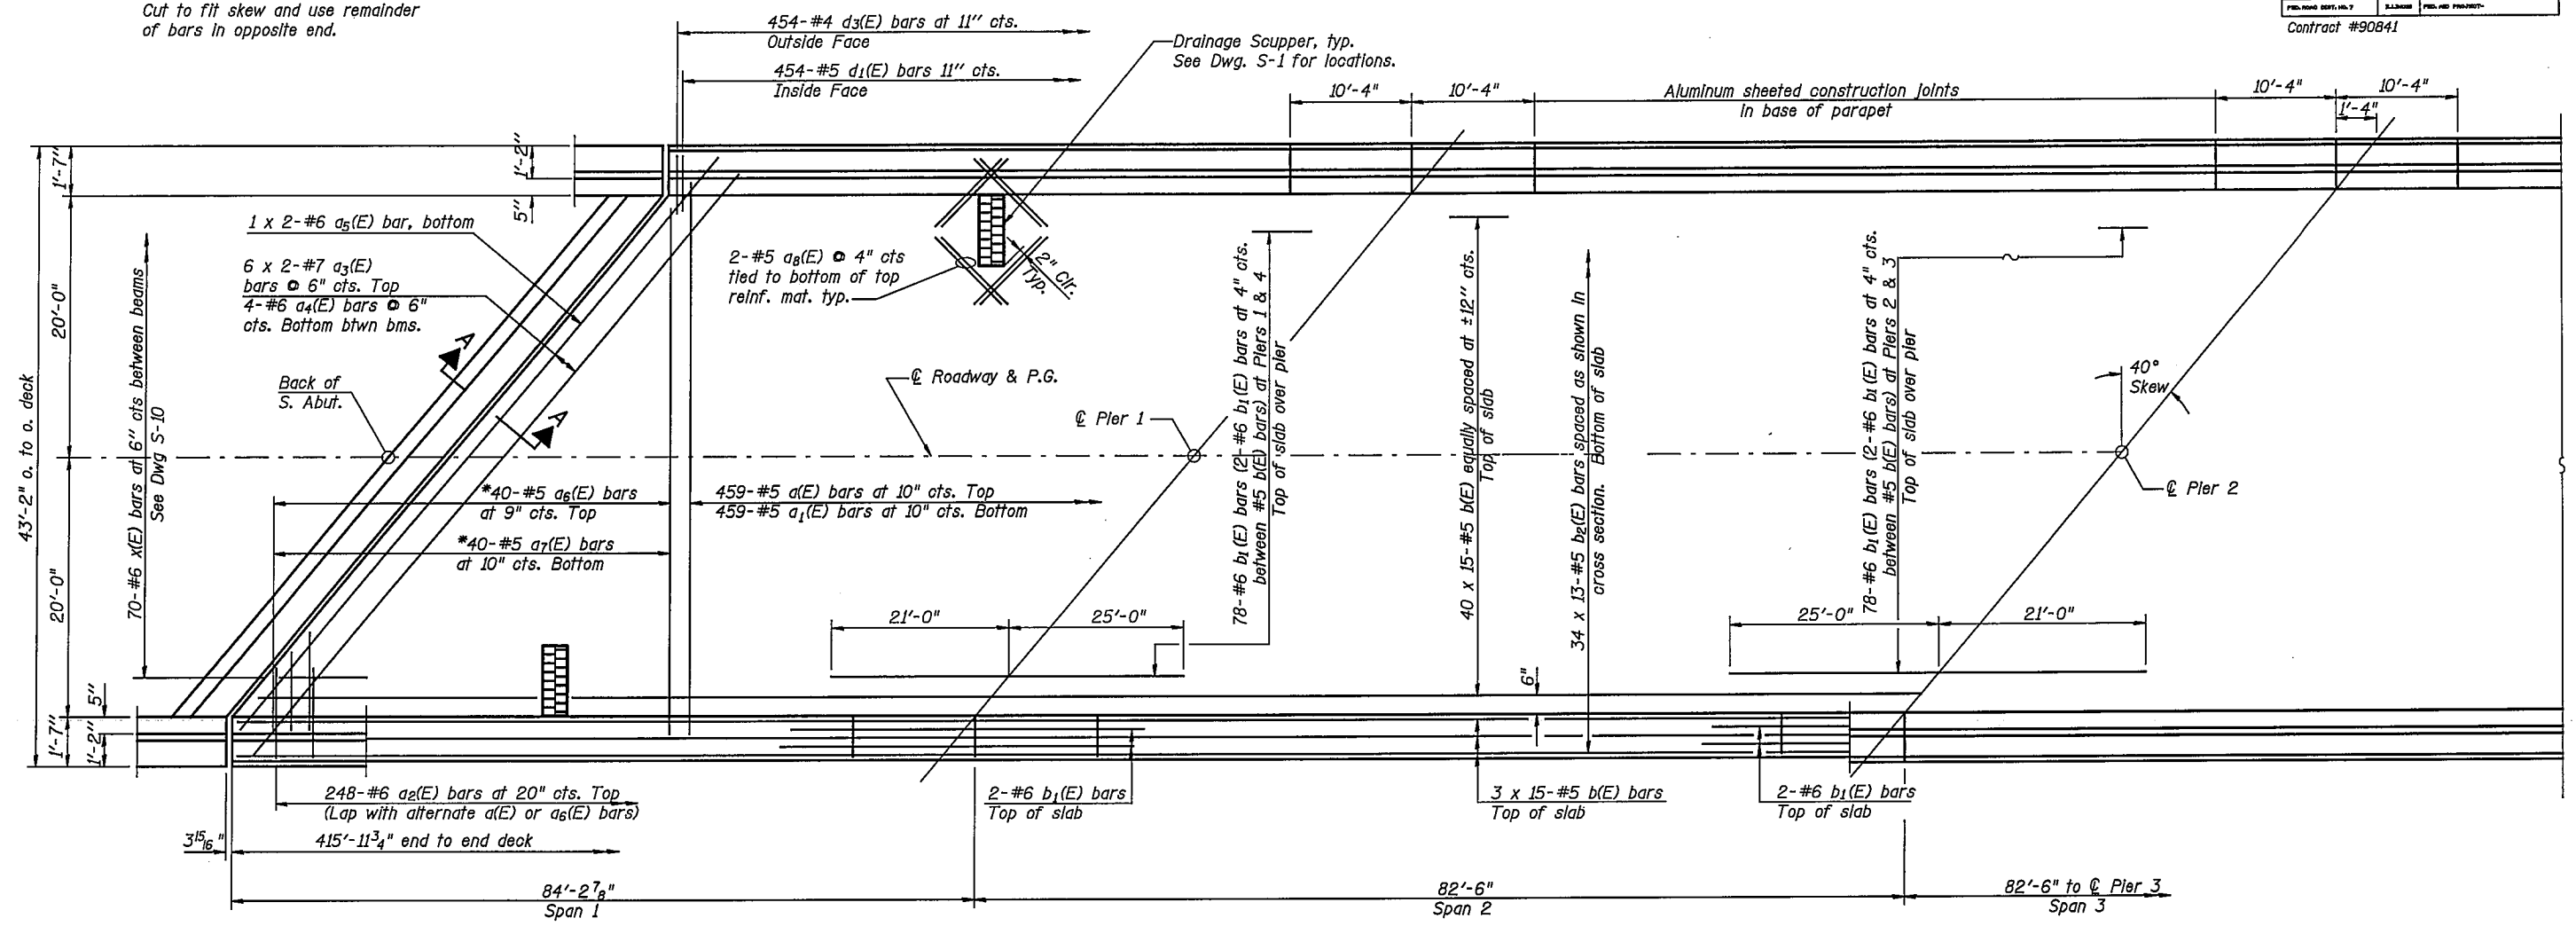

HALF PLAN

Note: Work this Dwg. with Dwg. S-8.

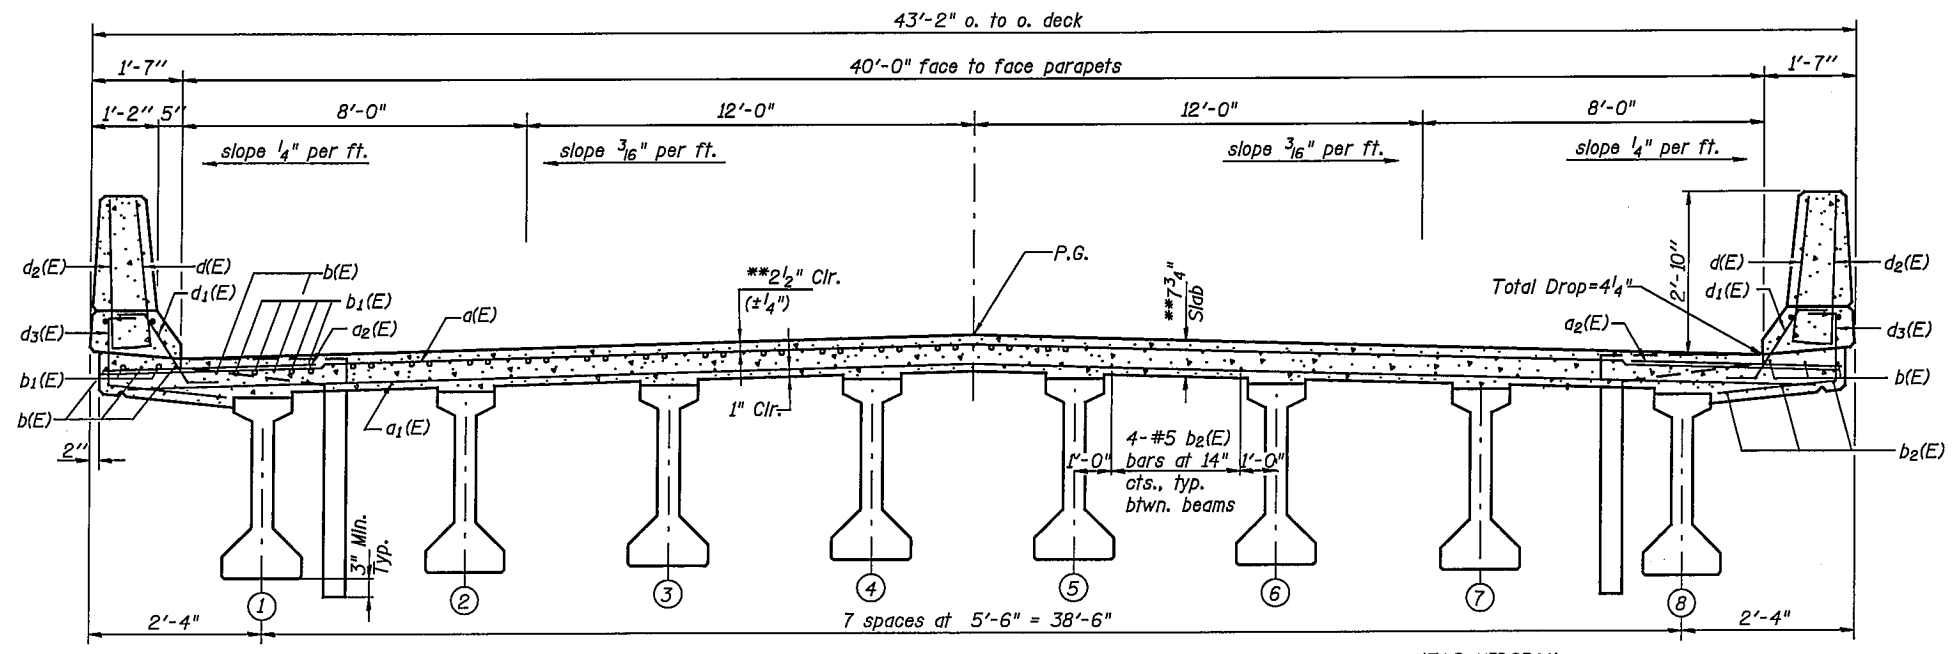

Notes:
 See sheet S-9 for superstructure details and Bill of Material.
 For Section A-A and diaphragm details see sheet S-10.
 Reinforcement bars designated (E) shall be epoxy coated.
 Bars indicated thus 20 x 3-#5 etc. indicates 20 lines of bars with 3 lengths per line.
 See sheet S-9 for parapet reinforcement.

MIN BAR LAP	
#5	2'-2"
#6	2'-7"
#7	3'-10"

DECK PLAN AND CROSS SECTION
 U.S. ROUTE 136/IL. ROUTE 1 OVER NORTH FORK VERMILION RIVER
 F.A.P. ROUTE 332 SEC. RX-1-BR-1
 VERMILION COUNTY
 STATION 198+63.75
 STRUCTURE NO. 092-0205



REVISIONS	
NAME	DATE