


DETAIL OF TEMPORARY RUMBLE STRIP LAYOUT ON BOWMAN AVE.

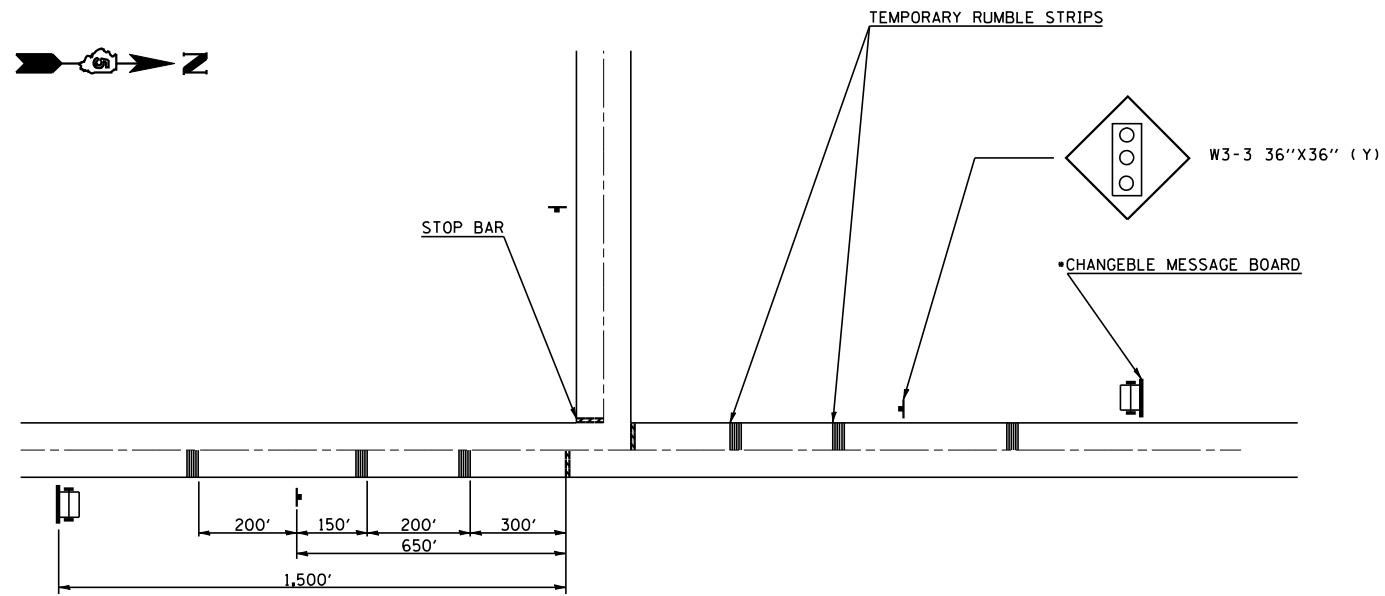


NOTE: CHANGEABLE MESSAGE BOARD SHALL BE ACTIVATED 3 DAYS PRIOR TO ACTIVATION OF THE TEMPORARY SIGNALS

PIPE CULVERT DETAIL

STA 193+07.41

F.A.P. RTE.	SECTION	COUNTY	TOTAL SHEETS	SHEET NO.
332	RX-1-BR-1	VERMILION	140	75

CONTRACT NO. 90841

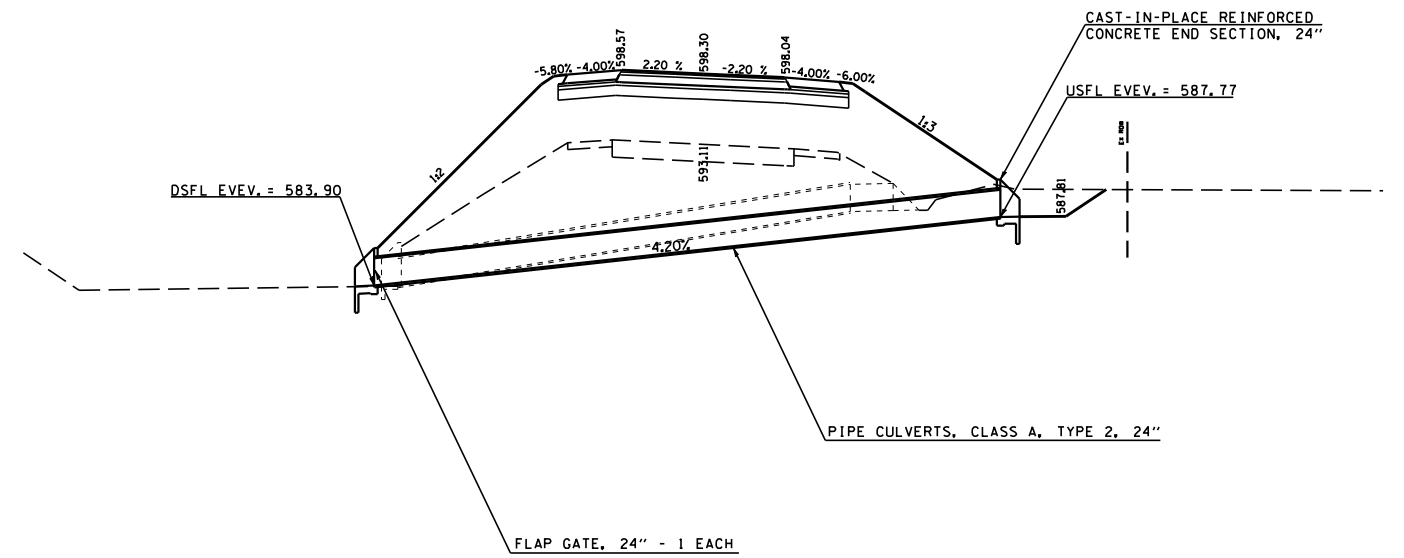

DETAIL OF PROFILE CHANGE US-136

