

F.A. RTE.	SECTION	COUNTY	TOTAL SHEETS	SHEET NO.
332	RX-1-BR-1	VERMILION	140	92
STA. 194+50.00		TO STA. 195+00.00		
FED. ROAD DIST. NO.	ILLINOIS	FED. AID PROJECT		


BY	DATE

NO.	AREAS CHECKED

BY	DATE

NO.	AREAS CHECKED

PLOT DATE = 8/28/2006
 FILE NAME = I:\01\ashesh\19450-19500\19450.dwg
 PLOT SCALE = 211765 / 1 IN.
 USER NAME = stulcsj

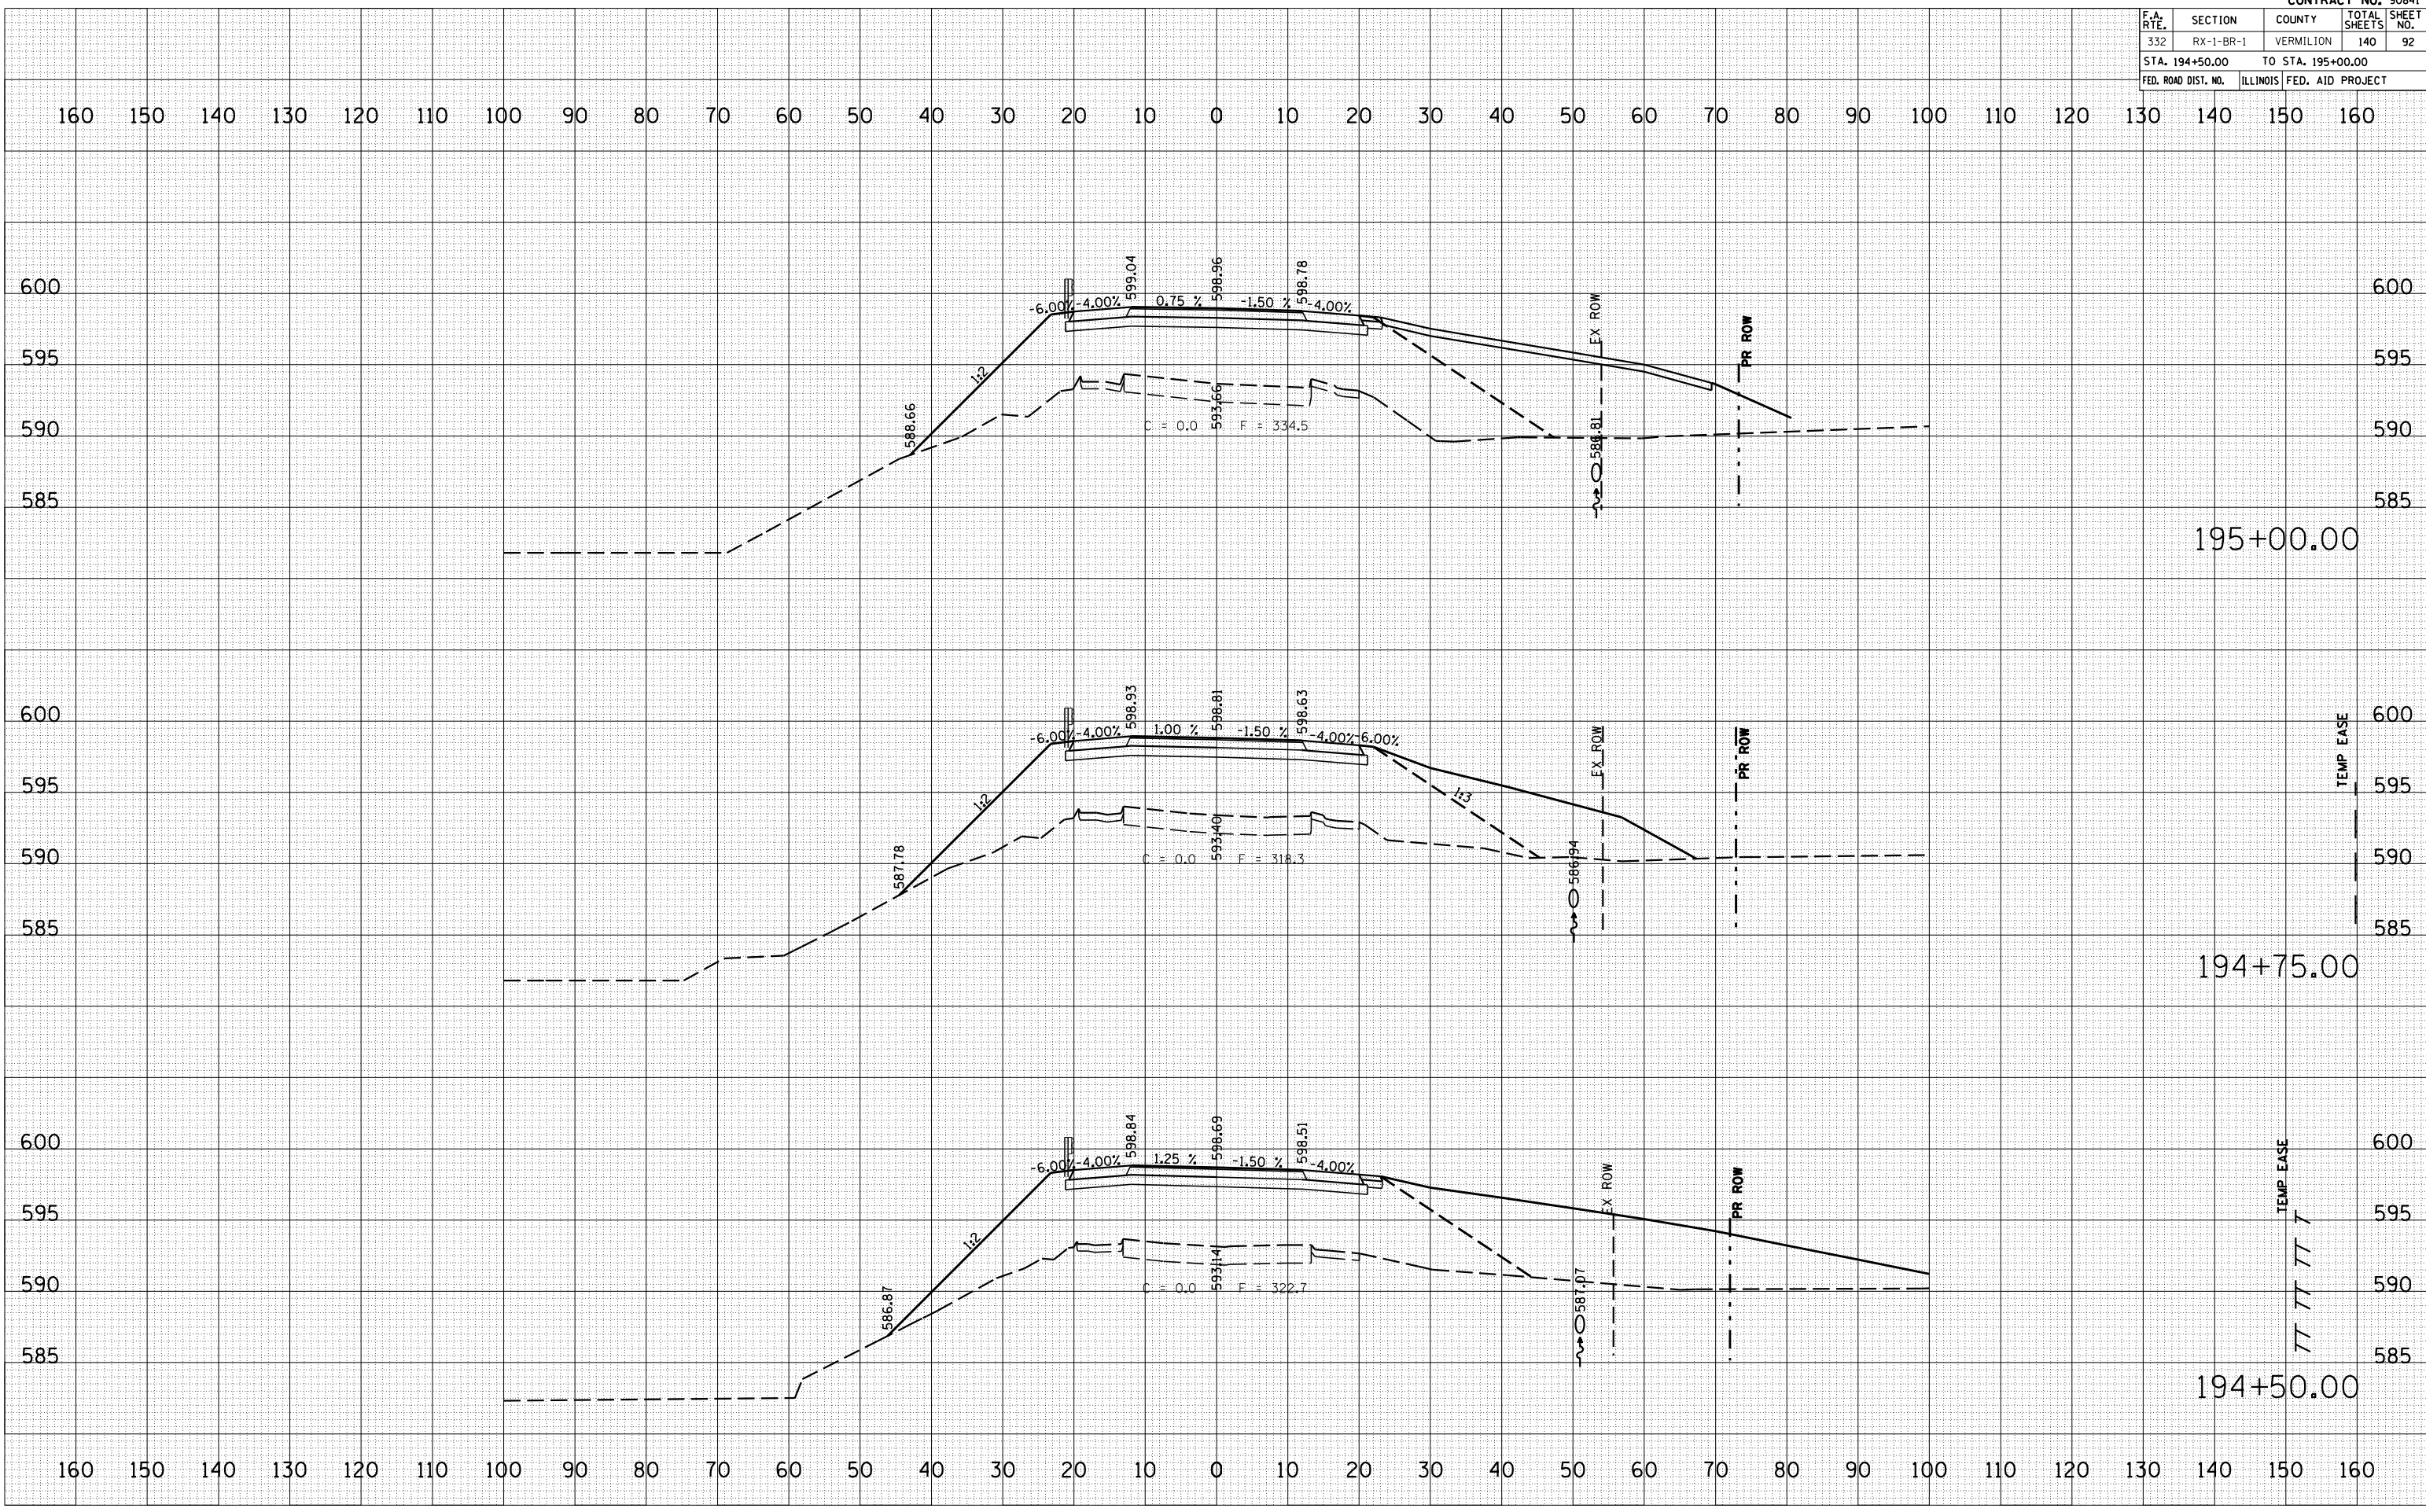

TEMP EASE

TEMP EASE

TEMP EASE