


F.A.P. RTE.	SECTION	COUNTY	TOTAL SHEETS	SHEET NO.
332	RX-1-BR-1	VERMILION	140	95
STA. 196+30.00_		TO STA. 196+50.00_		
FED. ROAD DIST. NO. _ ILLINOIS FED. AID PROJECT				

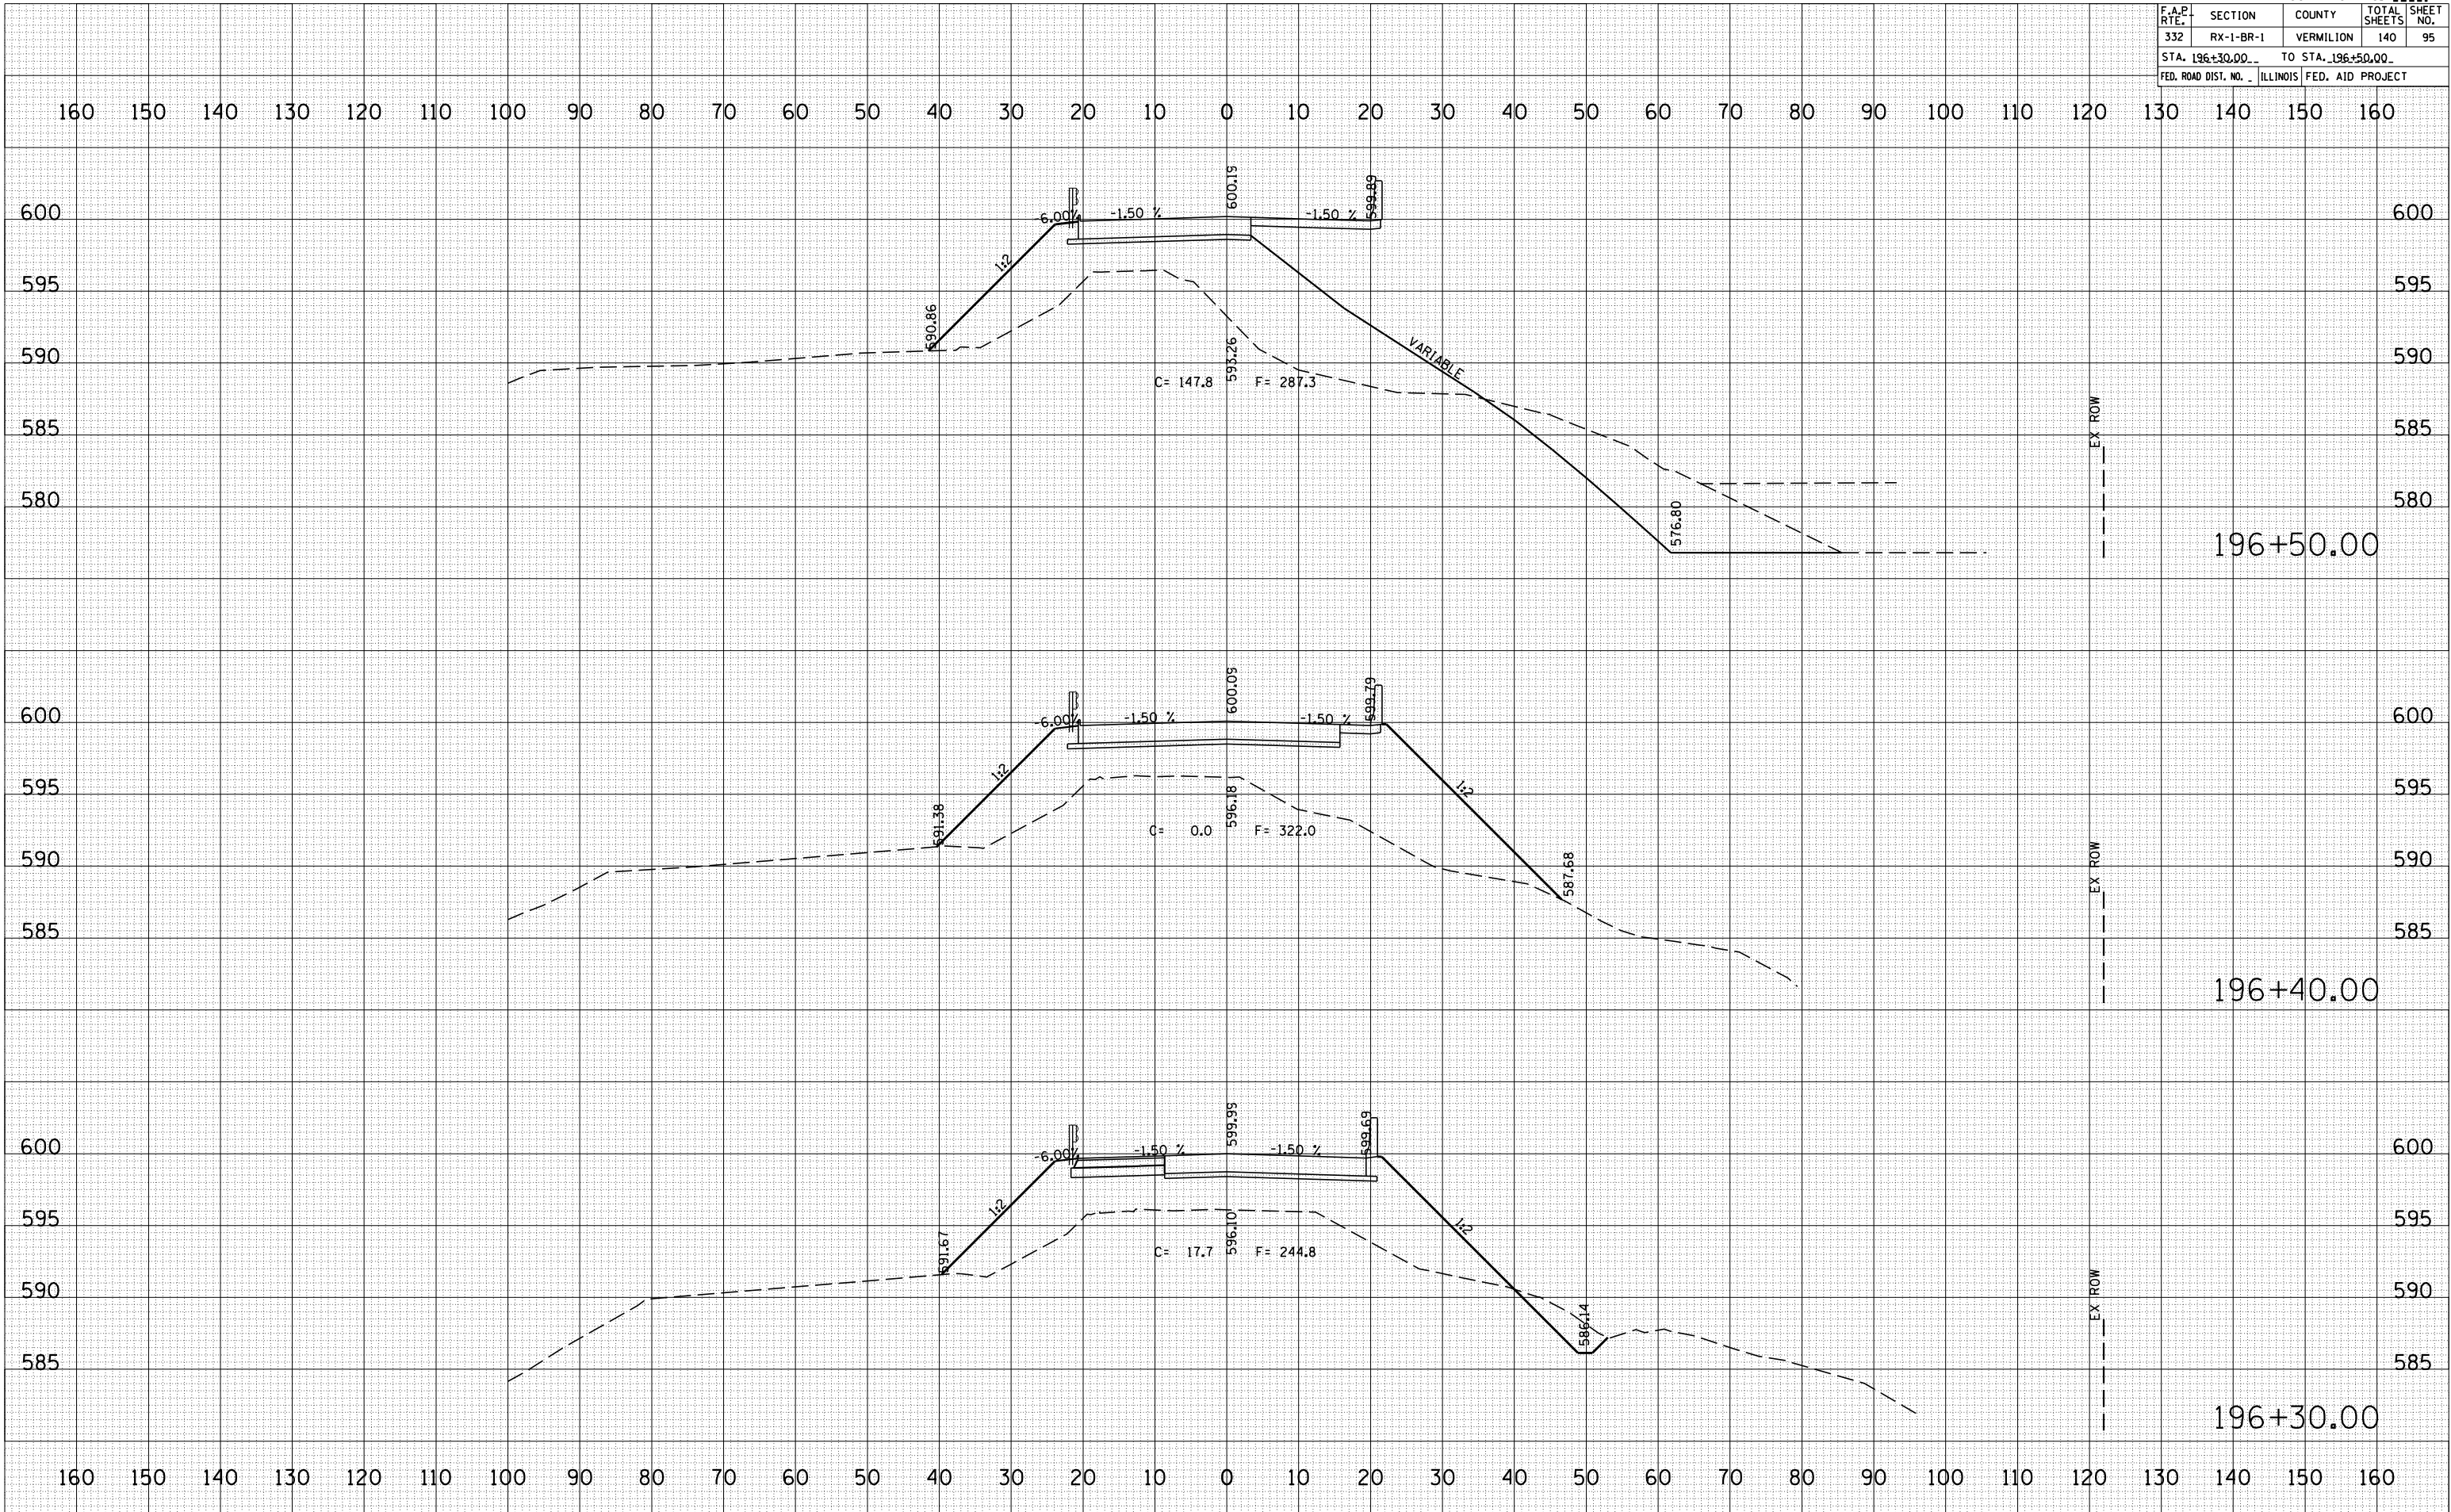

BY \_\_\_\_\_ DATE \_\_\_\_\_

FINAL SURVEY	SURVEYED
SURVEY	PLOTTED
NOTE BOOK	DATE
NO.	AREAS CHECKED

BY \_\_\_\_\_ DATE \_\_\_\_\_

ORIGINAL SURVEY	SURVEYED
SURVEY	PLOTTED
NOTE BOOK	DATE
NO.	AREAS CHECKED

PLOT DATE = 8/28/2006  
 FILE NAME = s:\90841\95\196+30.00.dwg  
 PLOT SCALE = 1"=20.00'  
 USER NAME = stulz