

F.A. RTE.	SECTION	COUNTY	TOTAL SHEETS	SHEET NO.
332	RX-1-BR-1	VERMILION	140	106
STA. 201+25.00		TO STA. 201+50.00		
FED. ROAD DIST. NO.	ILLINOIS		FED. AID PROJECT	


BY	DATE

NO.	AREAS CHECKED

BY	DATE

NO.	AREAS CHECKED

PLOT DATE = 8/28/2006
 FILE NAME = \\s11705\proj\106\106.dwg
 PLOT SCALE = 1"=20'
 USER NAME = stulz

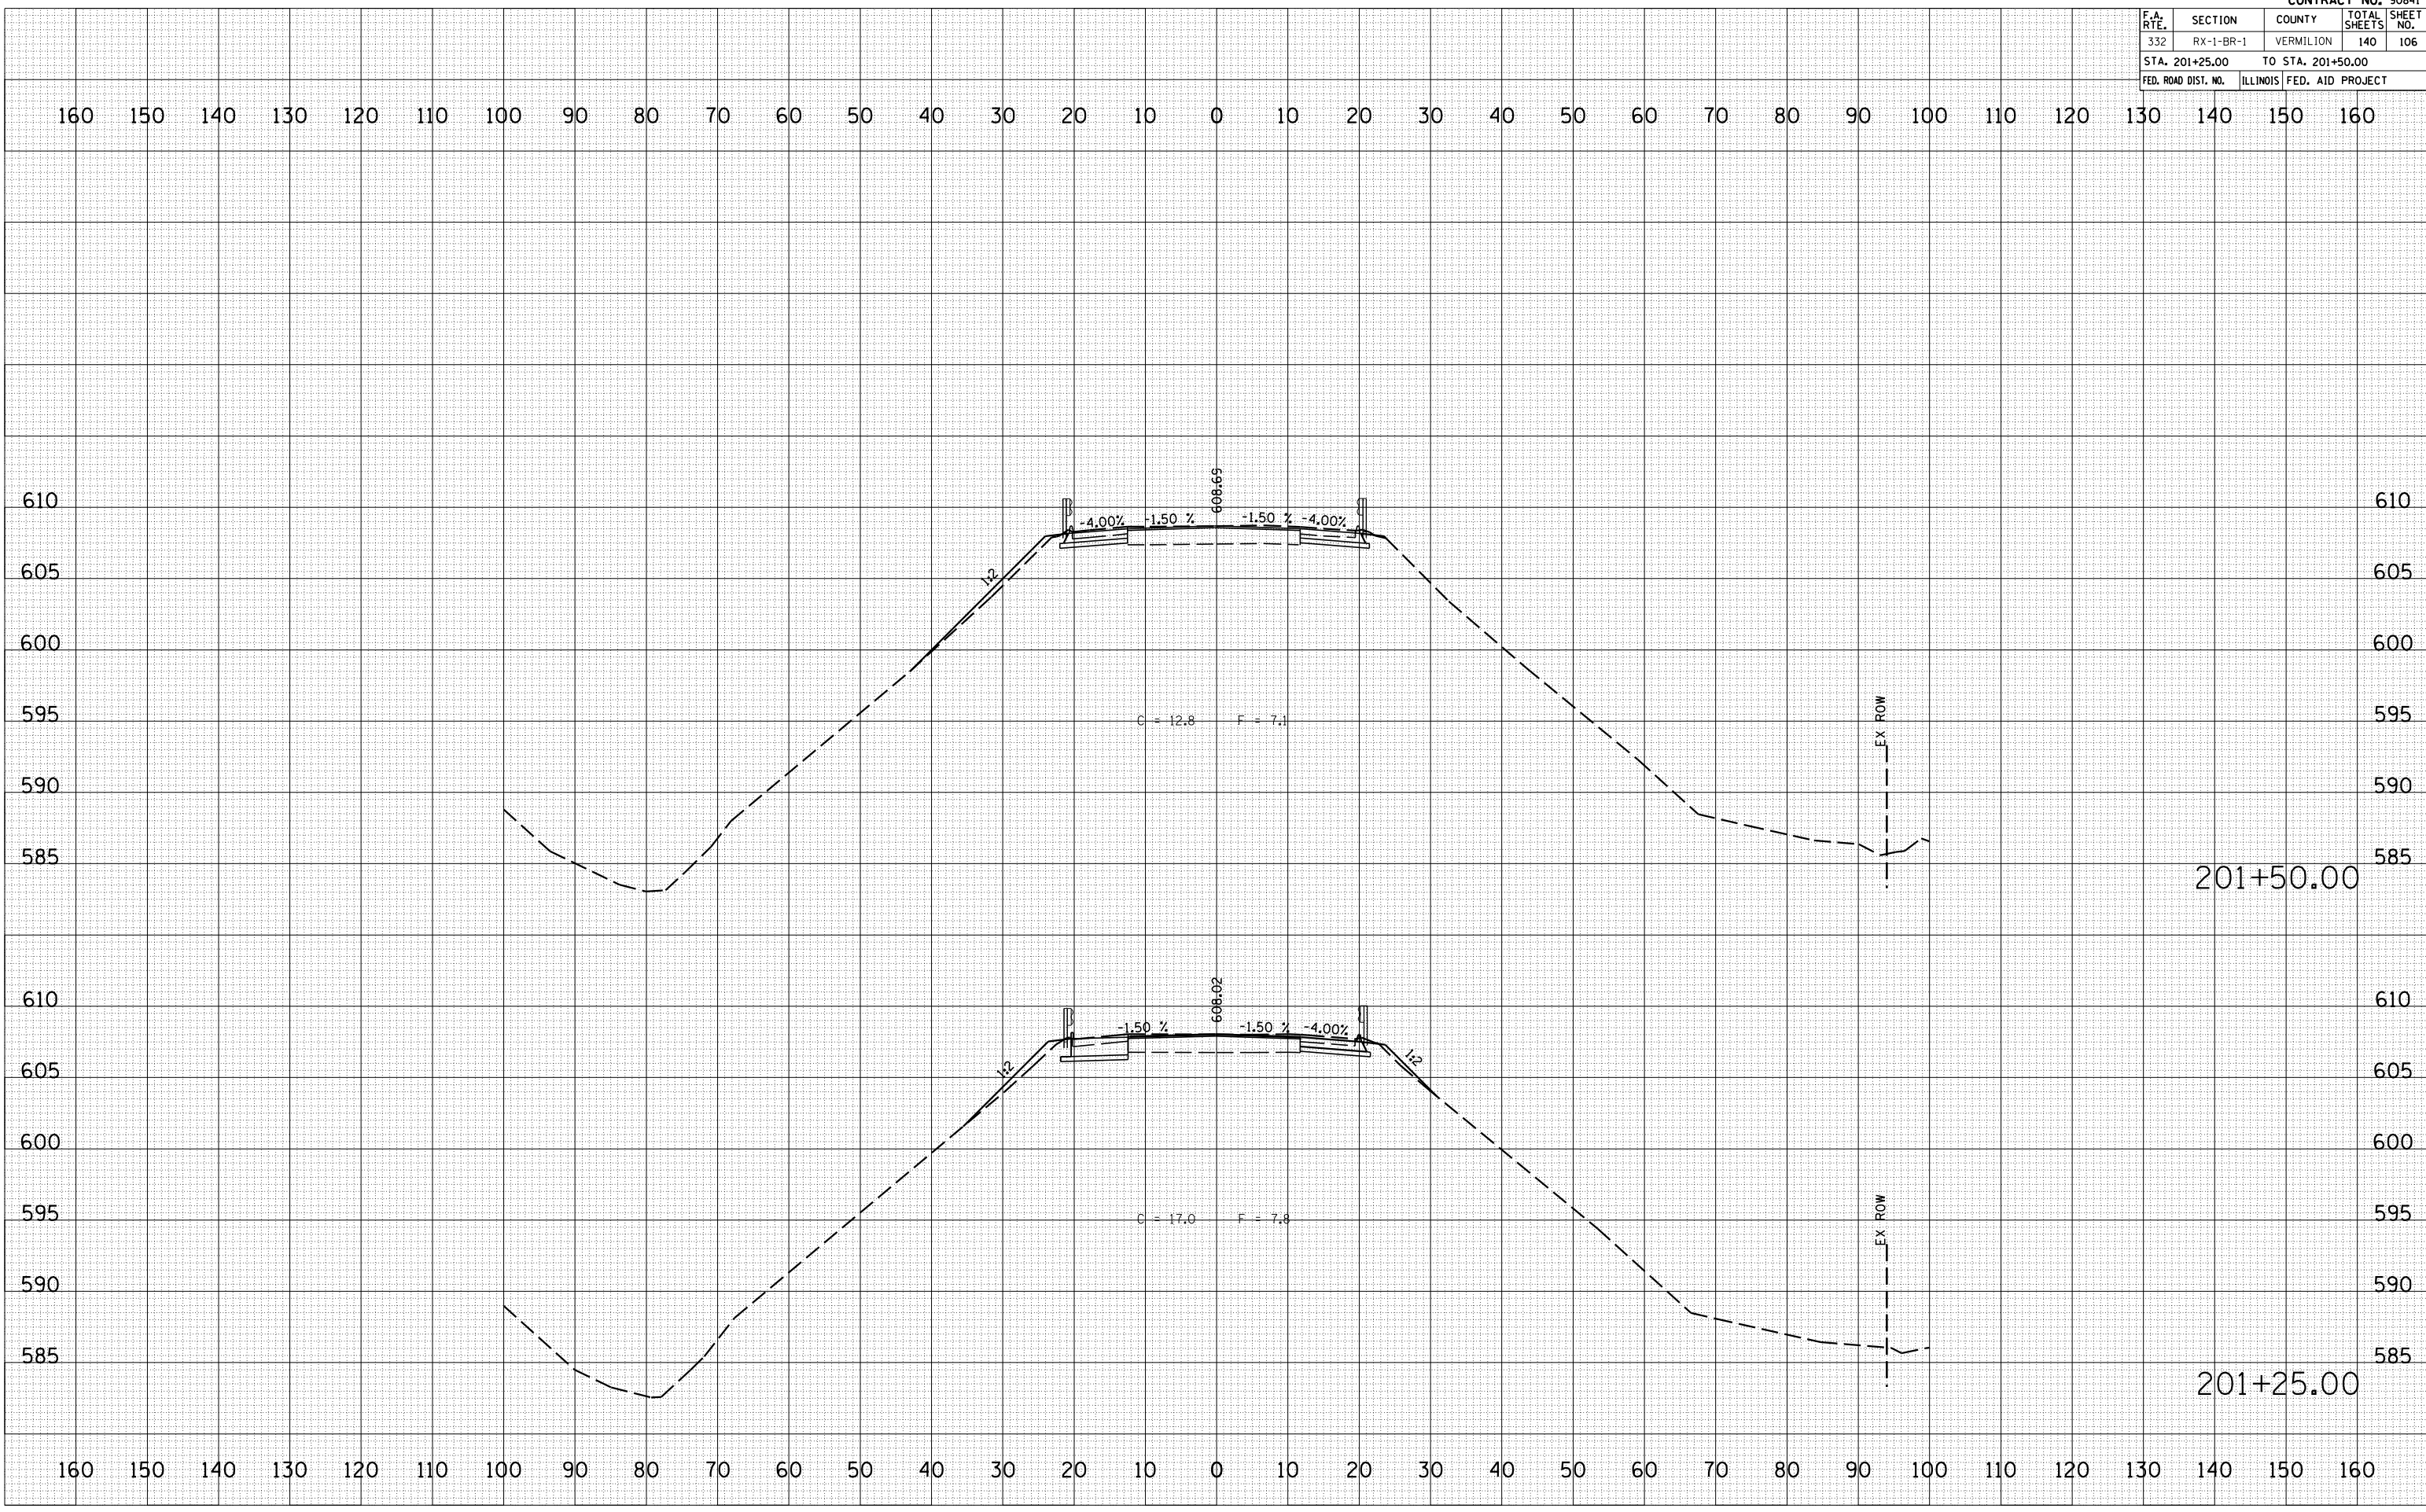

201+50.00

201+25.00