


F.A.P. RTE.	SECTION	COUNTY	TOTAL SHEETS	SHEET NO.
.332	BX-1-BB-1	VERMILION	140	117
STA. 0+00		TO STA. 0+20		
FED. ROAD DIST. NO. ILLINOIS FED. AID PROJECT				

160 150 140 130 120 110 100 90 80 70 60 50 40 30 20 10 0 10 20 30 40 50 60 70 80 90 100 110 120 130 140 150 160

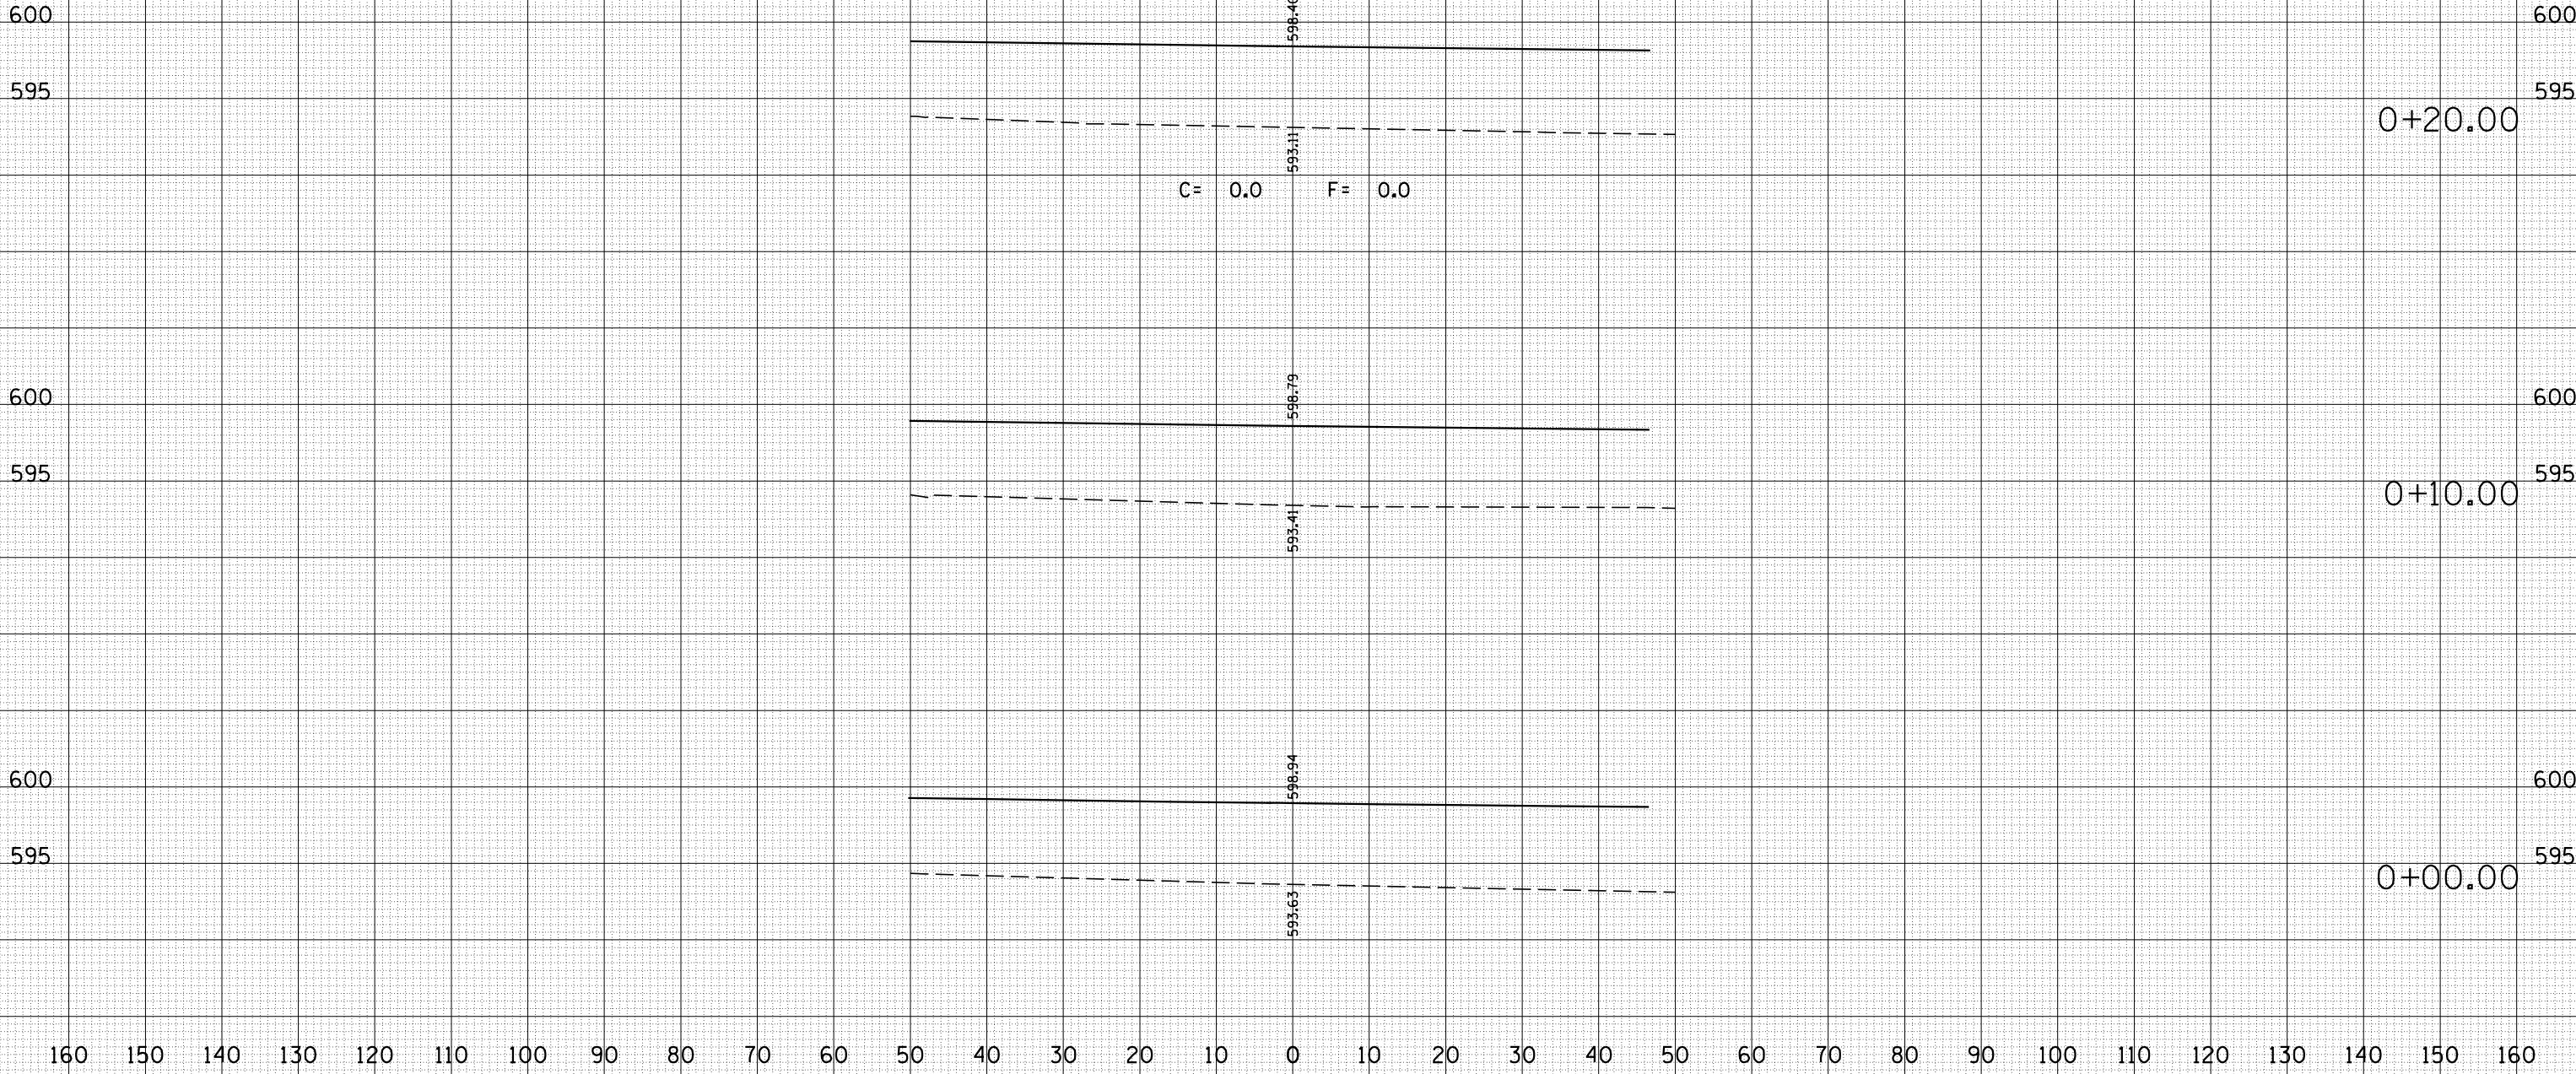

0+20.00

0+10.00

0+00.00

BY \_\_\_\_\_ DATE \_\_\_\_\_

NO.	AREAS CHECKED

FINAL SURVEY SURVEYED SURVEYED  
NOTE BOOK PLOTTED PLOTTED  
NO. AREAS CHECKED AREAS CHECKED

BY \_\_\_\_\_ DATE \_\_\_\_\_

NO.	AREAS CHECKED

ORIGINAL SURVEY SURVEYED SURVEYED  
NOTE BOOK PLOTTED PLOTTED  
NO. AREAS CHECKED AREAS CHECKED

PLOT DATE = 8/28/2006  
FILE NAME = e993196  
PLOT SCALE = 2:11705  
USER NAME = skutsa

160 150 140 130 120 110 100 90 80 70 60 50 40 30 20 10 0 10 20 30 40 50 60 70 80 90 100 110 120 130 140 150 160