


F.A. RT.	SECTION	COUNTY	TOTAL SHEETS	SHEET NO.
1. R. 167	06-0102-01-BR	PIATT	15	12
STA. 3+00		TO STA. 3+80		
ROAD DISTRICT ILLINOIS		BEWENT		
CONTRACT NO. 91364				

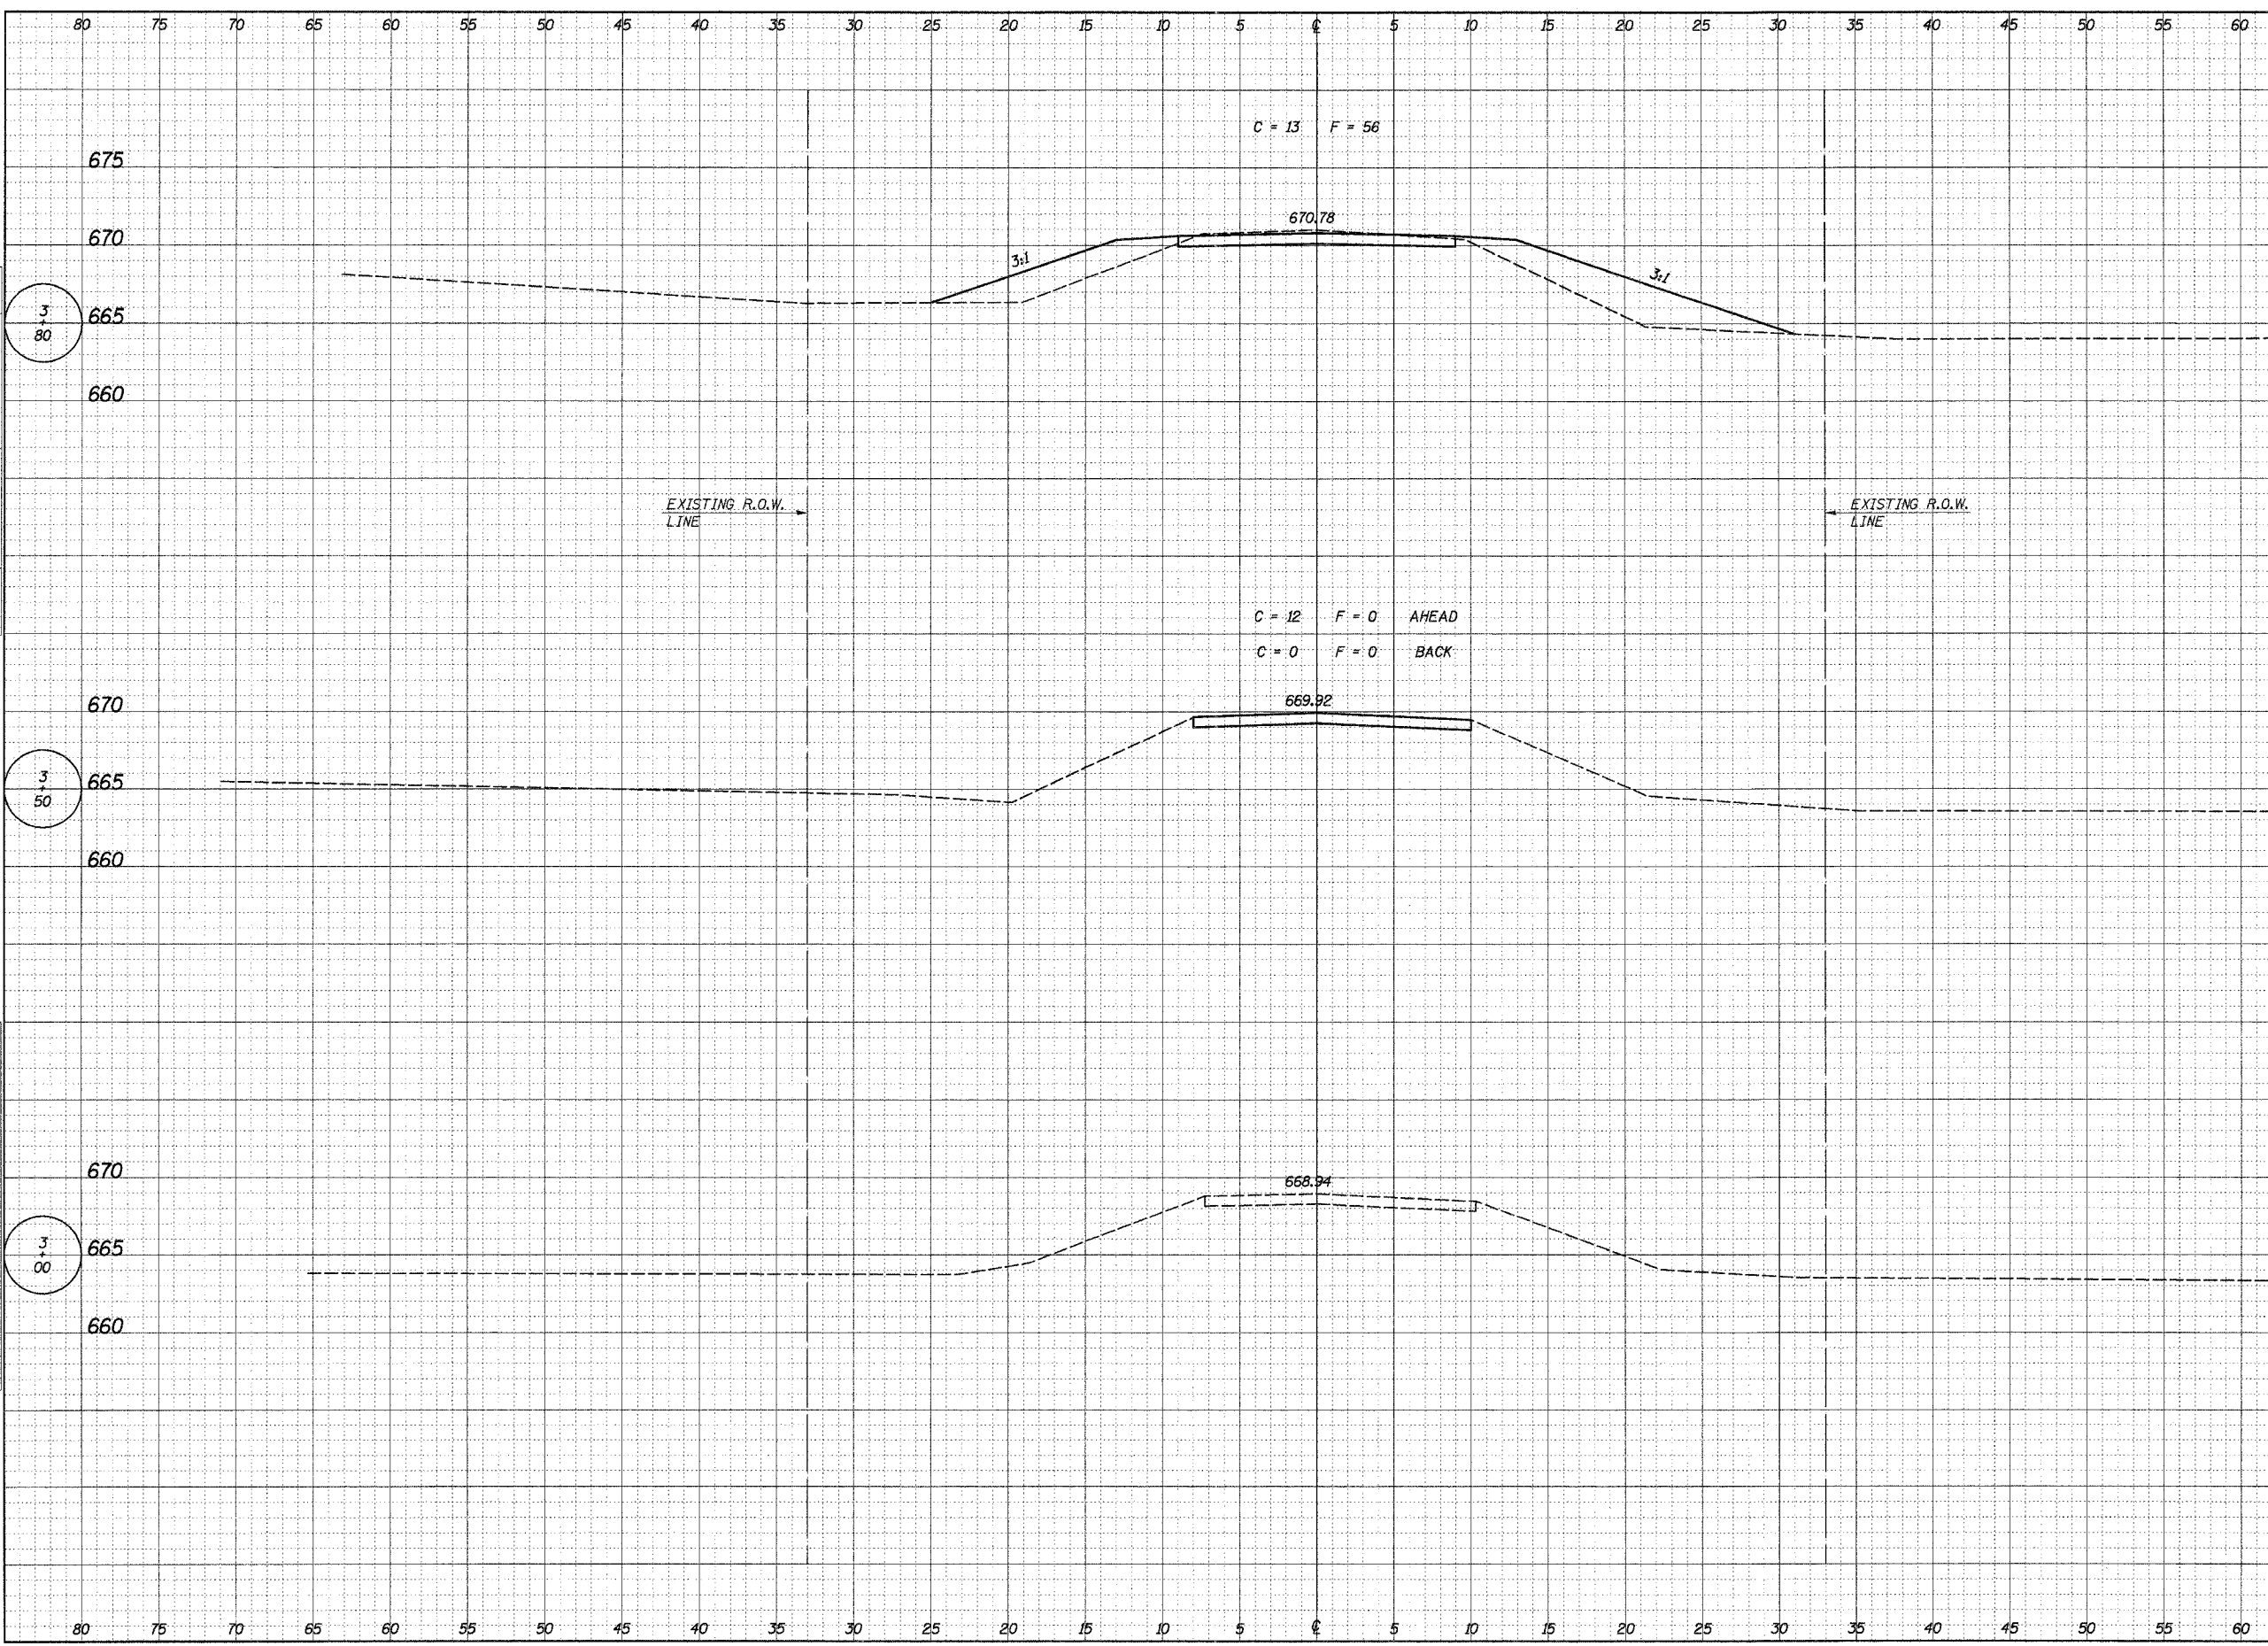

BY: \_\_\_\_\_ DATE: \_\_\_\_\_  
 SURVEYED: \_\_\_\_\_  
 CHECKED: \_\_\_\_\_  
 NOTE BOOK: \_\_\_\_\_  
 NO.: \_\_\_\_\_

BY: \_\_\_\_\_ DATE: 02/27/05  
 SURVEYED: \_\_\_\_\_  
 CHECKED: \_\_\_\_\_  
 NOTE BOOK: \_\_\_\_\_  
 NO.: \_\_\_\_\_