

DESIGN		
INT.	DATE	REASON


DATE	BY	FINAL SURVEY	SURVEYED	PLOTTED	DATE	REASON

PLOTS & CHECKS			
INT.	DATE	NO.	REASON

DATE	BY	ORIGINAL SURVEY	SURVEYED	PLOTTED	DATE	REASON

CHECKS		
INT.	DATE	REASON

F.A. NO.	SECTION	COUNTY	TOTAL SHEETS	SHEET NO.
TR 110	80-03108-00-BR	SCHUYLER	20	13
STA. 4+00.00		TO STA. 4+50.00		
FED. ROAD DIST. NO.	R.LINKS	FED. AID PROJECT #		
* BR05-169(35)		70		

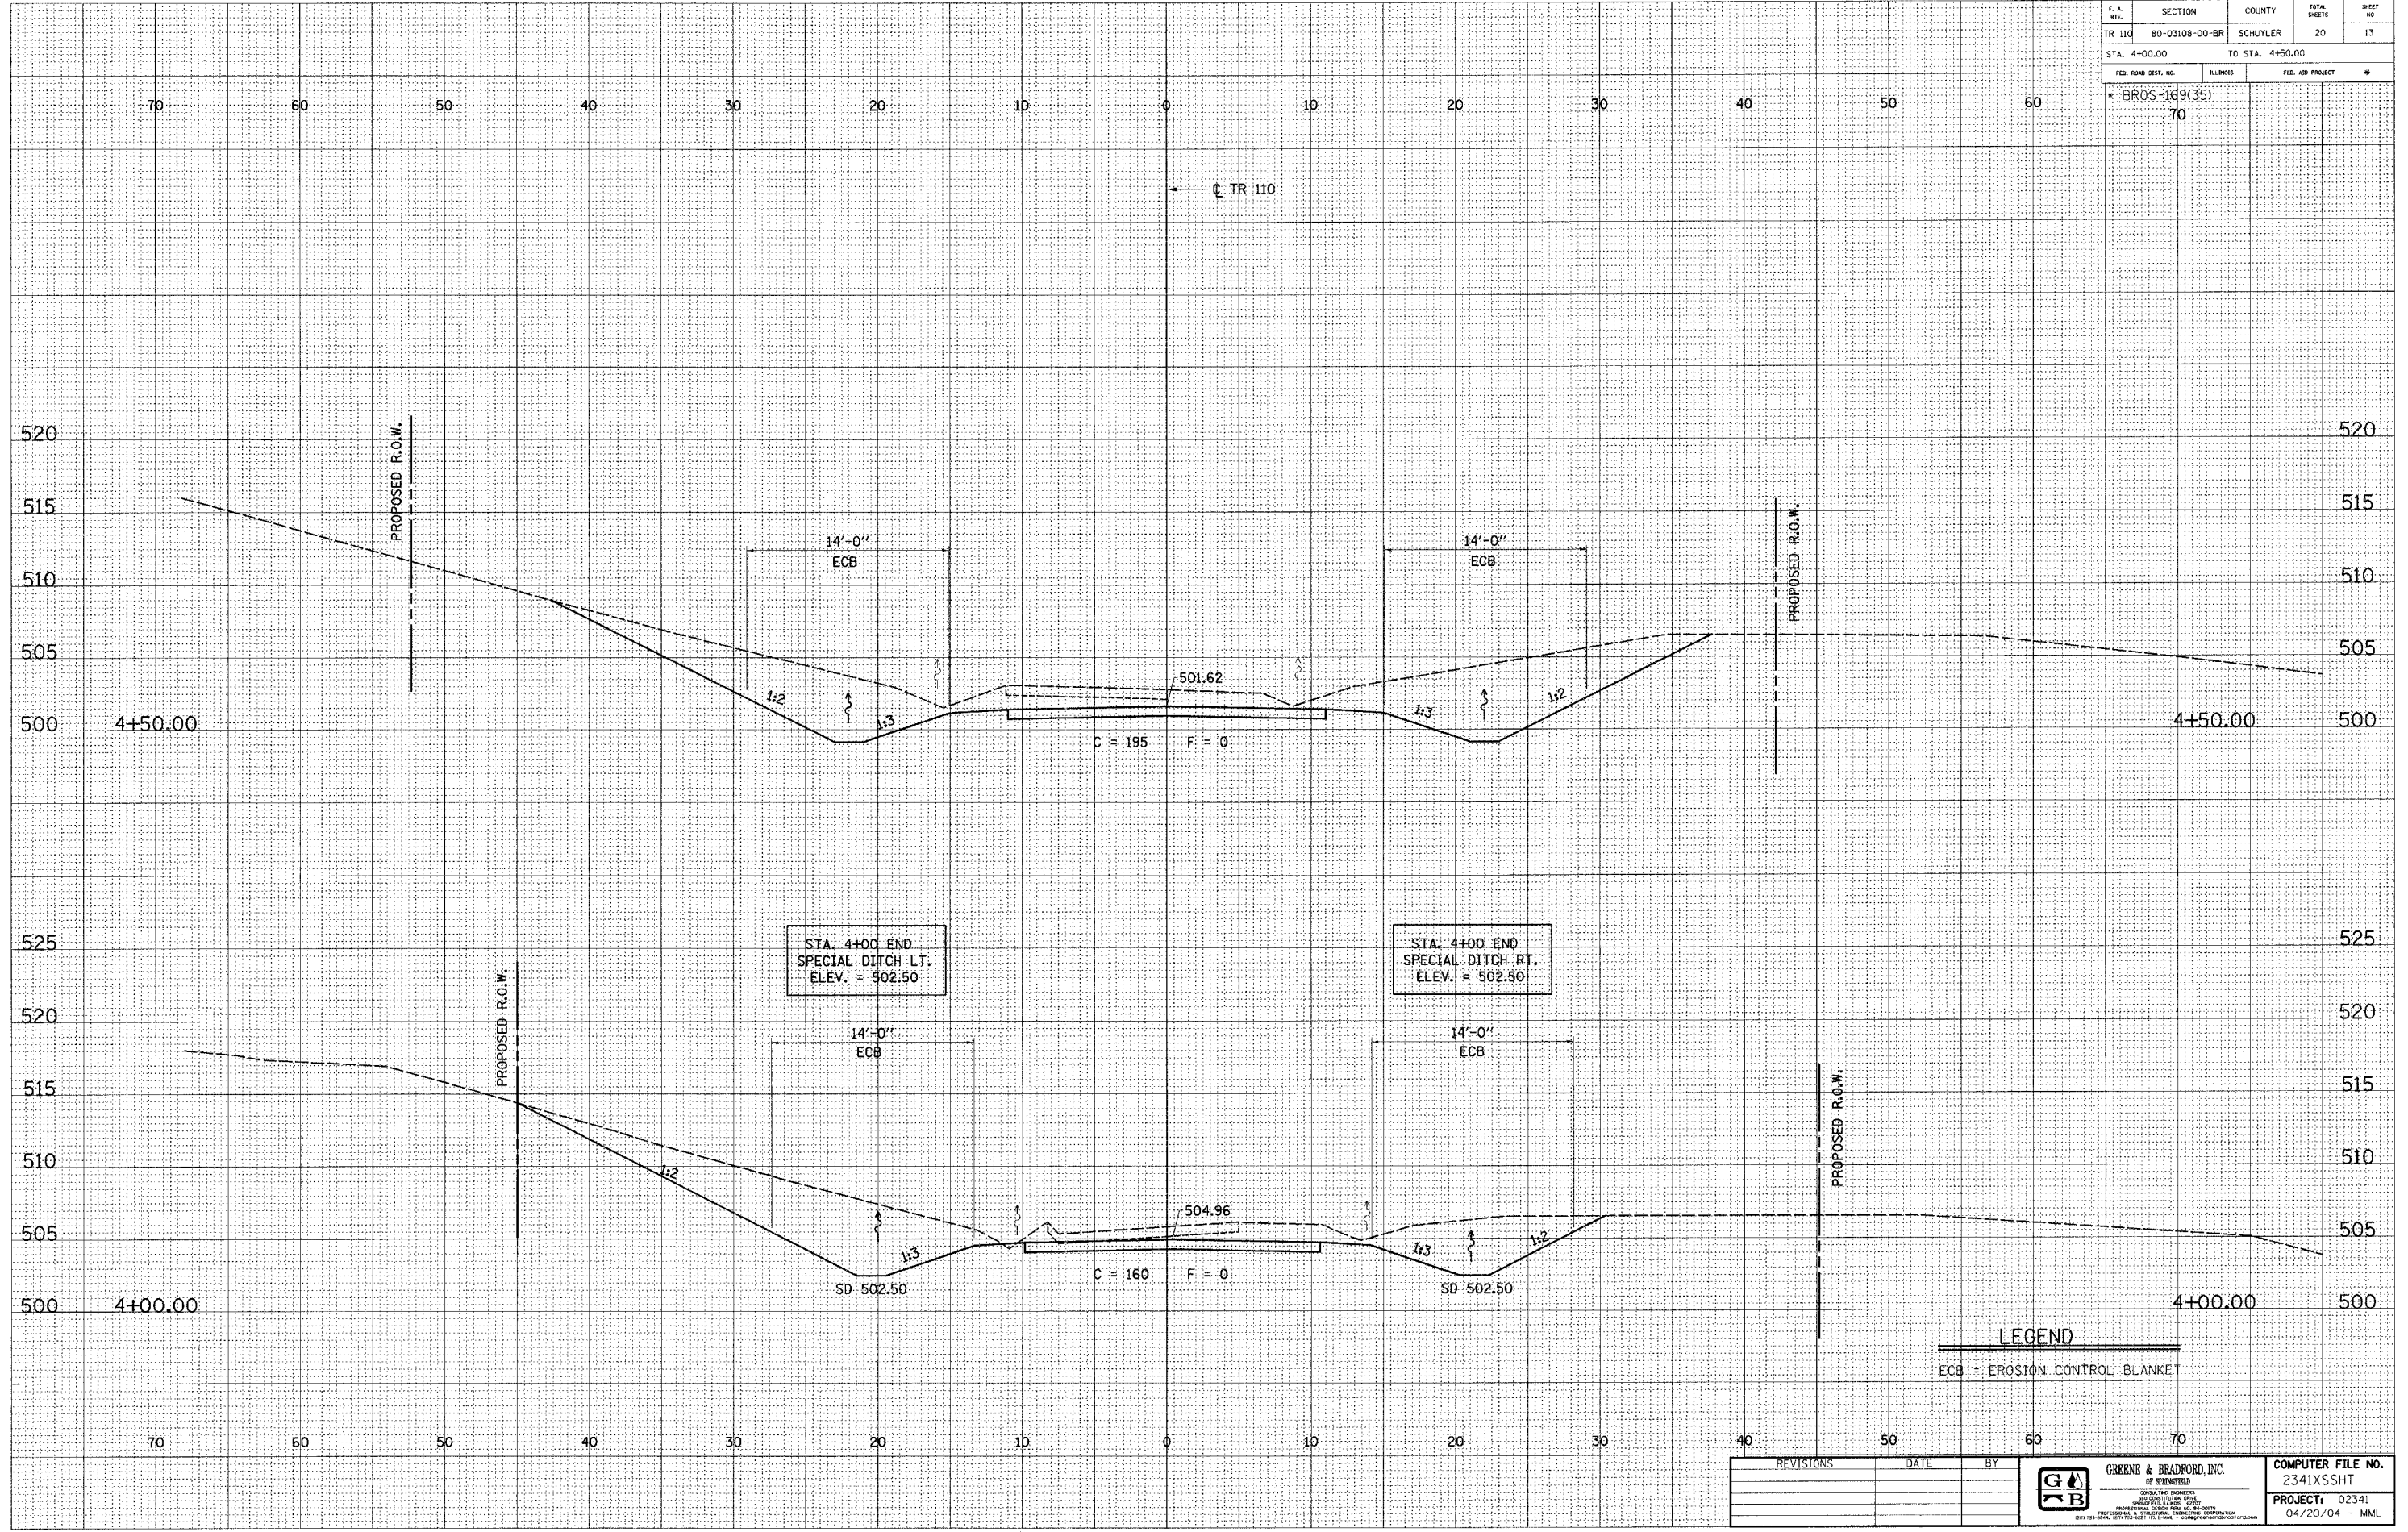

E-XSEC 1:1 8/25/98

REVISIONS	DATE	BY



COMPUTER FILE NO.
2341XSSHT
PROJECT: 02341
04/20/04 - MML

T.R. ROUTE 110 (BROOKLYN TOWNSHIP) SCHUYLER COUNTY