

F.A. RTE.	SECTION	COUNTY	TOTAL SHEETS	SHEET NO.
TR 110	80-03108-00-BR	SCHUYLER	20	15
STA. 6+00.00		TO STA. 6+50.00		
FED. ROAD DIST. NO. ILLINOIS		FED. AID PROJECT #		
• BR05-169(35)		70		


DESIGN		
INT.	DATE	REASON

DATE	BY	FINAL SURVEY	SURVEYED	PLOTTED	DATE	AREAS CHECKED

PLOTS & CHECKS			
INT.	DATE	NO.	REASON

DATE	BY	ORIGINAL SURVEY	SURVEYED	PLOTTED	DATE	AREAS CHECKED

CHECKS		
INT.	DATE	REASON

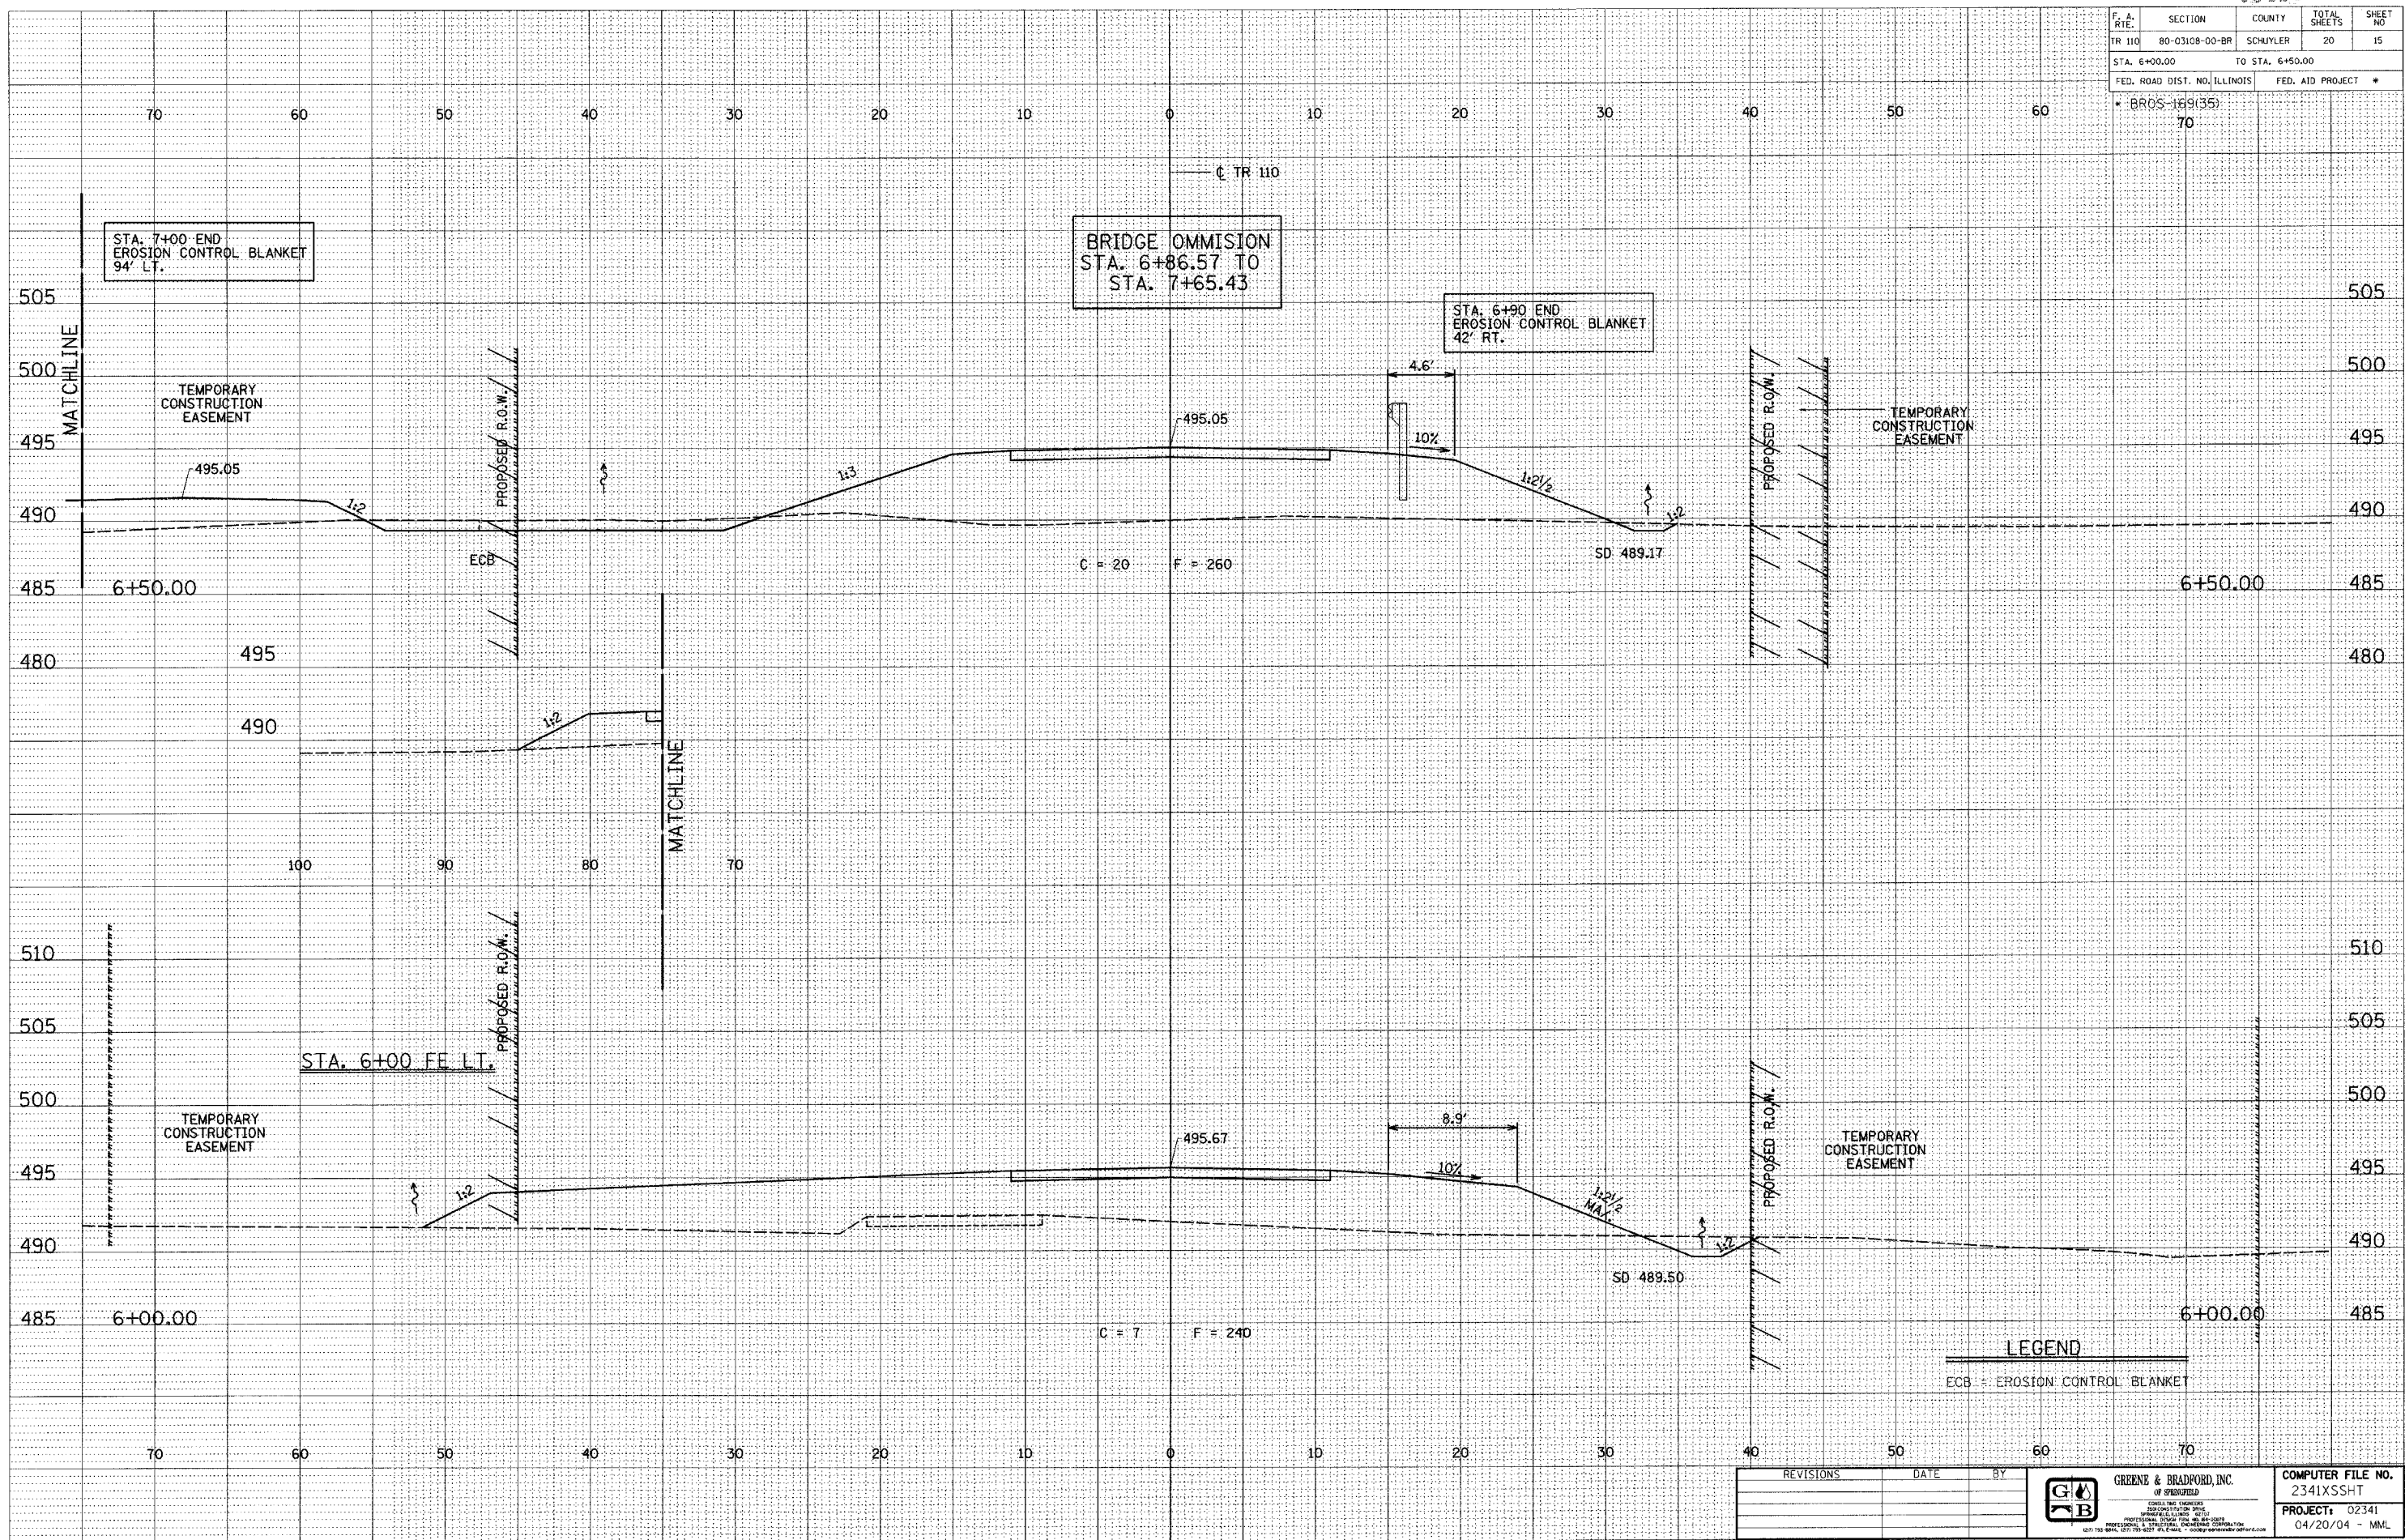

E-XSEC 1:1 8/25/98

REVISIONS	DATE	BY



GREENE & BRADFORD, INC. OF SPRINGFIELD	COMPUTER FILE NO. 2341XSSHT
PROJECT: 02341	04/20/04 - MML