

F. A. RYE	SECTION	COUNTY	TOTAL SHEETS	SHEET NO
TR 110	80-03108-00-BR	SCHUYLER	20	16
STA. 8+00.00		TO STA. 8+50.00		
FED. ROAD DIST. NO. ILLINOIS		FED. AID PROJECT *		
* BR05-169(35)		70		


DESIGN		
INT.	DATE	REASON

DATE	BY	DESCRIPTION

PLOTS & CHECKS			
INT.	DATE	NO.	REASON

DATE	BY	DESCRIPTION

CHECKS		
INT.	DATE	REASON

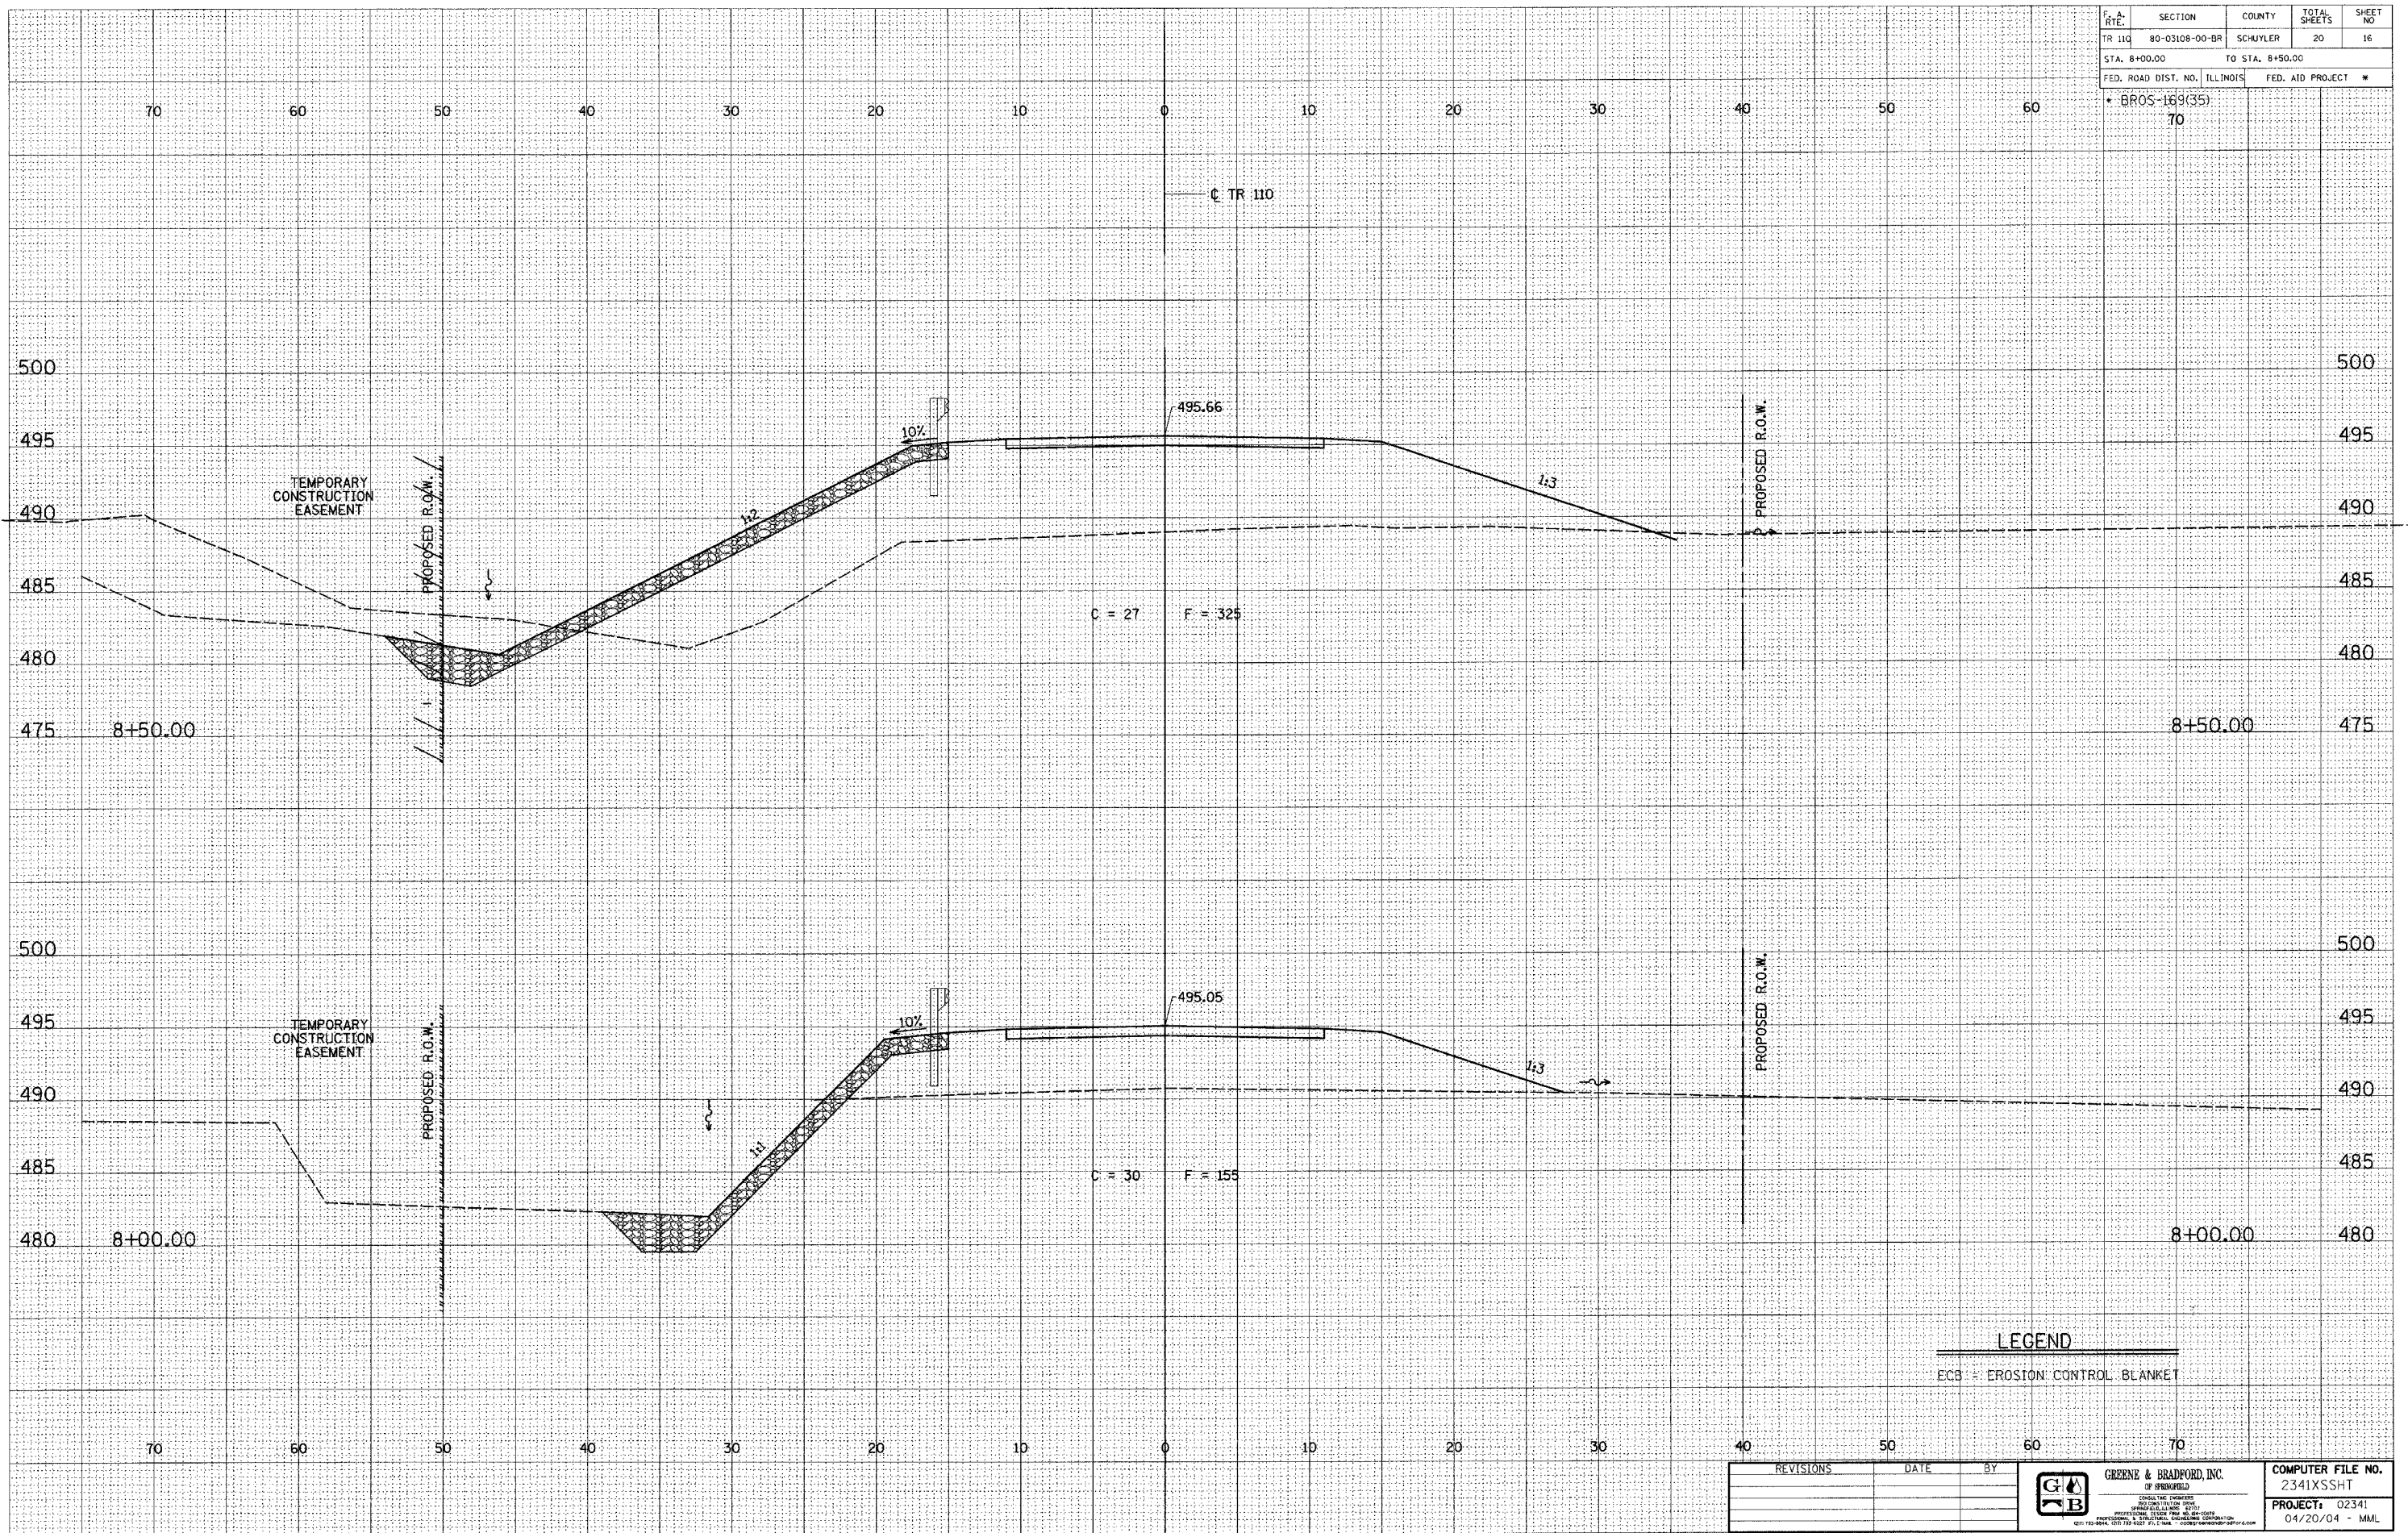

E-XSEC 1:1 8/25/98

REVISIONS	DATE	BY



COMPUTER FILE NO. 2341XSSHT
PROJECT: 02341 04/20/04 - MML