


92425
CONTRACT NO.

F.A.S. RTE.	SECTION	COUNTY	TOTAL SHEETS	SHEET NO.
583	****	SCHUYLER	56	12
STA. TO STA.		FED. ROAD DIST. NO. ILLINOIS FED. AID PROJECT **		
**** SECTION 02-00067-00-BR ** BRS-583(111)				
0 50 100 SCALE IN FEET				

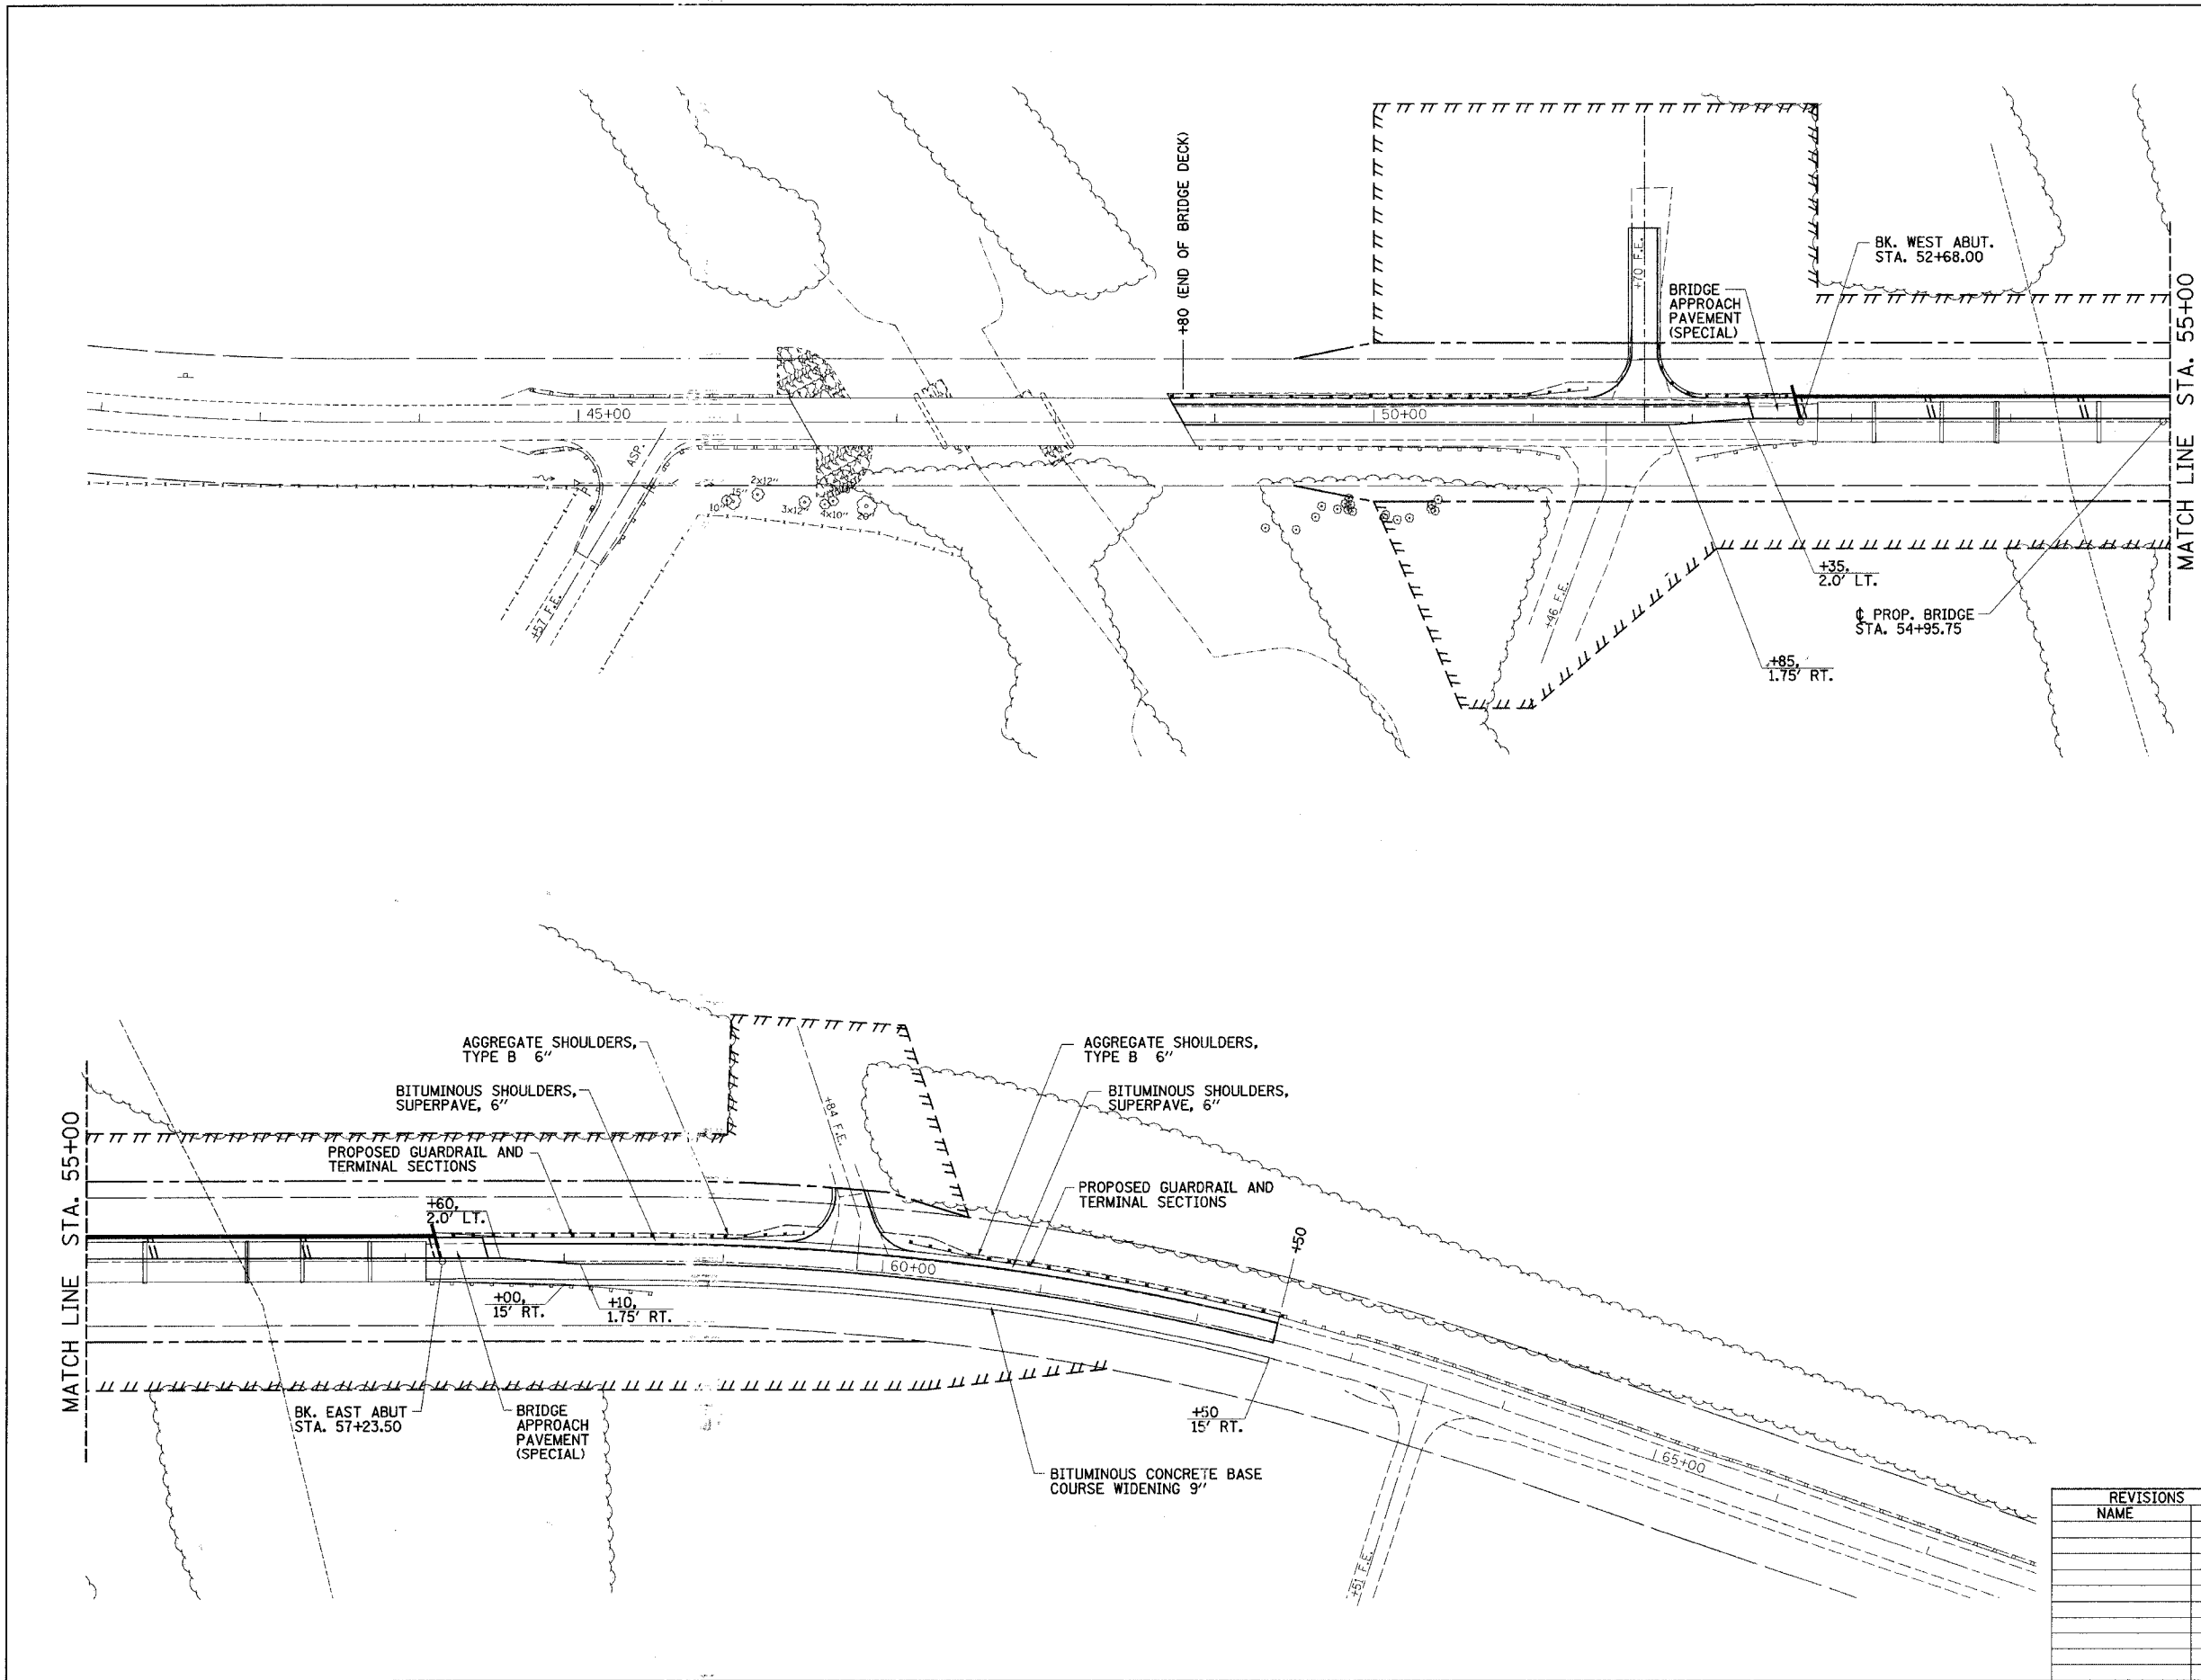

PLOT DATE = 9/25/2006
 FILE NAME = J:\02157\DRAWINGS\02157STG1.dgn
 PLOT SCALE = 50.0000 / 1 IN.
 REFERENCE = .REF.
 DESIGNED = .MARKS

REVISIONS	
NAME	DATE

ILLINOIS DEPARTMENT OF TRANSPORTATION
STAGE 1 CONSTRUCTION
CONSTRUCTION SCHEMATIC

FAS 583 (CHS) OVER LAMOINE RIVER
 SECTION 02-00067-00-BR
 SCHUYLER COUNTY

SCALE: VERT. _____
 HORIZ. _____
 DATE 5/9/06

DRAWN BY SUTHEARD
 CHECKED BY BOTT

GREENE & BRADFORD, INC.
 CONSULTING ENGINEERS
 1211 S. WASHINGTON ST., SUITE 200
 SPRINGFIELD, ILLINOIS 62761-1000
 (217) 528-1270 FAX (217) 528-1271

COMPUTER FILE NO.
 02157STG1
 PROJECT 02157
 9/22/06-MDS

STAGE 1 CONSTRUCTION