



F.A.S. RTE.	SECTION	COUNTY	TOTAL SHEETS	SHEET NO.
583	****	SCHUYLER	56	16
STA.	TO STA.			
FED. ROAD DIST. NO.	ILLINOIS	FED. AID PROJECT	**	
**** SECTION 02-00067-00-BR				
** BRS-583(111)				

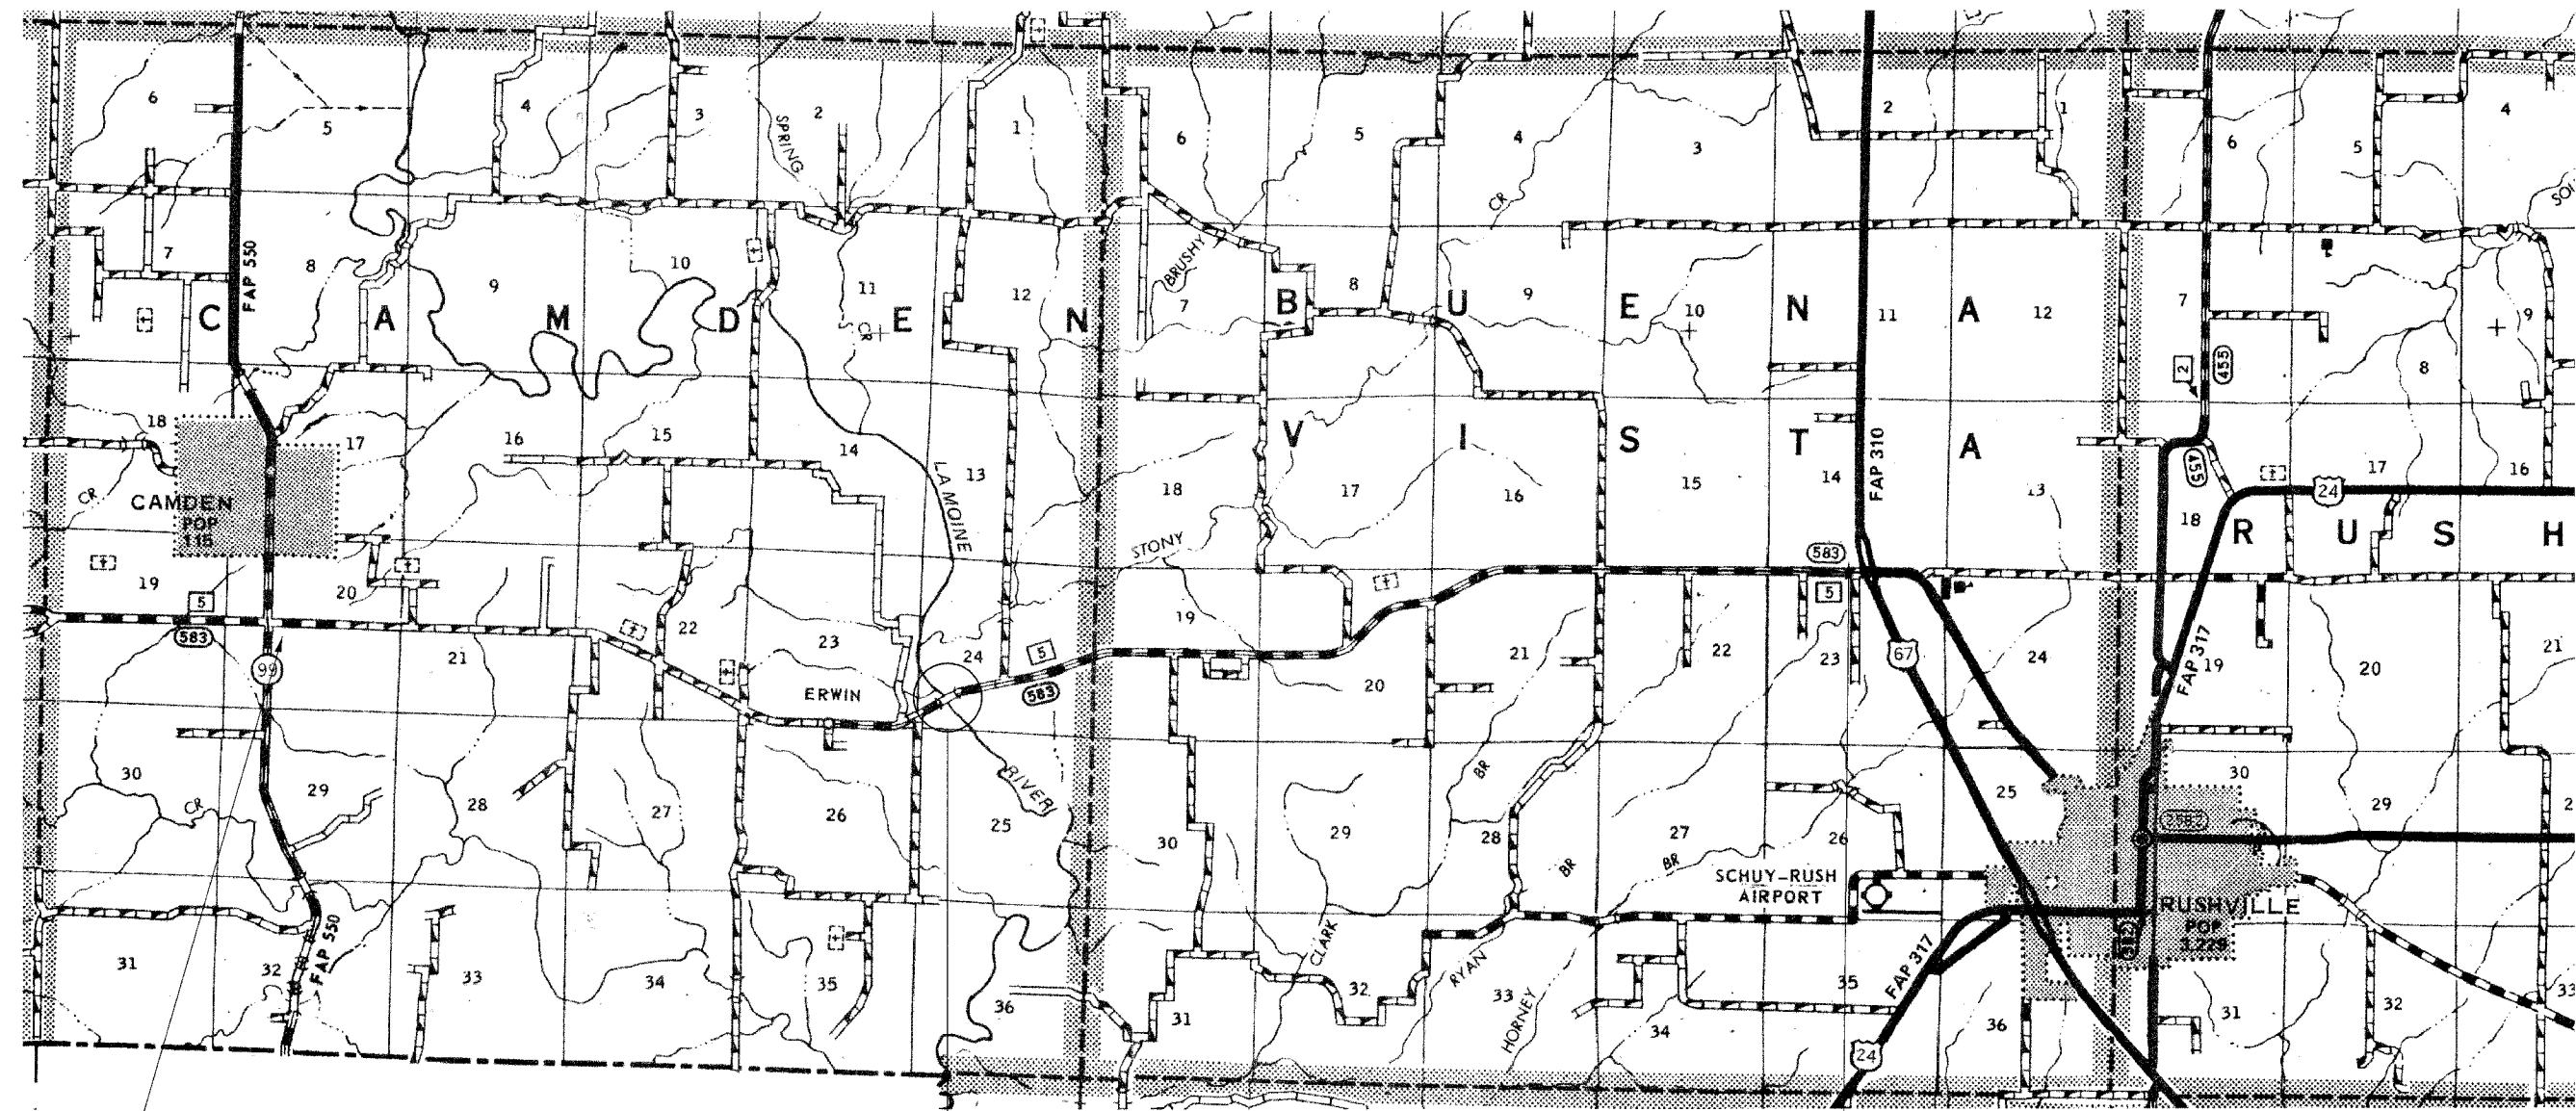

PROJECT
LOCATION

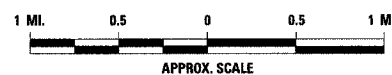

MAX WIDTH
10'-0"
4 MILES
AHEAD

MAX WIDTH
10'-0"
5 1/2 MILES
AHEAD

REVISTIONS	
NAME	DATE

ILLINOIS DEPARTMENT OF TRANSPORTATION
LANE RESTRICTION PLAN
FAS 583 (CH5) OVER LAMOINE RIVER
SECTION 02-00067-00-BR
SCHUYLER COUNTY

SCALE: VERT. _____
HORIZ. _____
DATE 5/9/06

DRAWN BY SUTHEARD
CHECKED BY BOTT

GREENE & BRADFORD, INC.
OF SPRINGFIELD

COMPUTER FILE NO. 02157LRP
PROJECT 02157
5/12/06-MDS

PLOT DATE = 5/9/06
FILE NAME = 583L16
SCALE = 1"=1/4 MI
REFERENCE = 02157LRP
OPERATOR = MDS

LANE RESTRICTION PLAN