
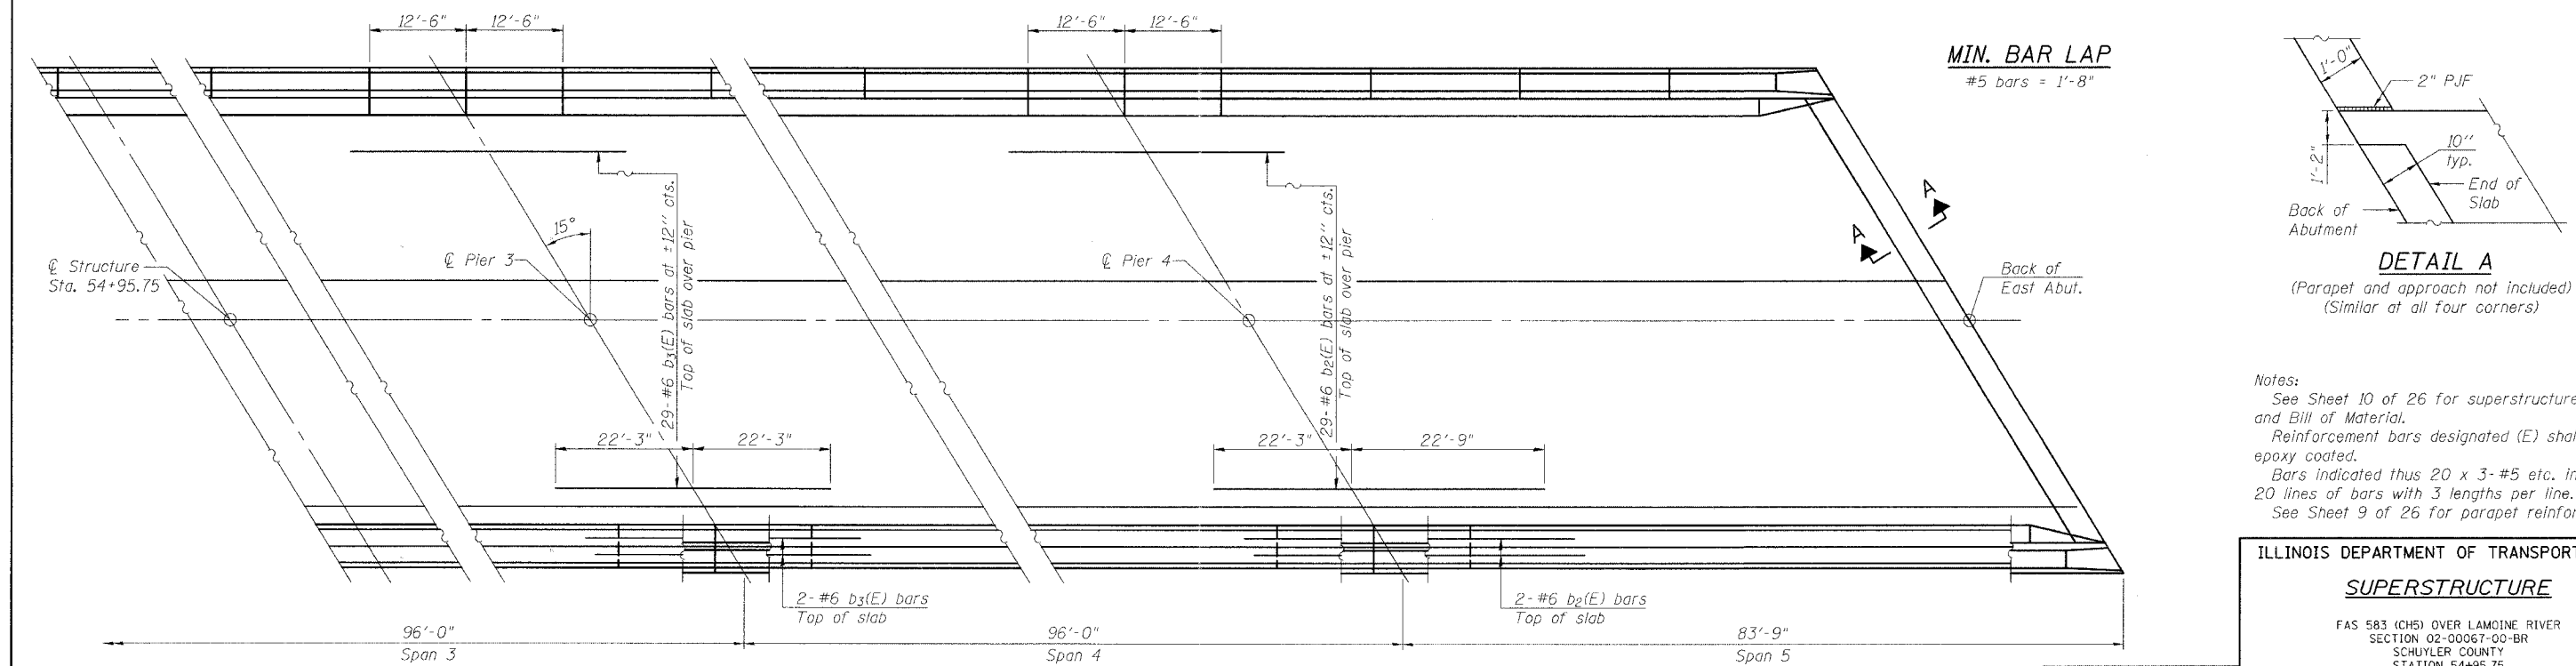


STATE OF ILLINOIS  
DEPARTMENT OF TRANSPORTATION

ROUTE NO.	SECTION	COUNTY	TOTAL SHEETS	SHEET NO.	SHEET NO. 8 26 SHEETS
FAS 583	#	SCHUYLER	56	27	
FED. ROAD DIST. NO.					
ILLINOIS FED. AID PROJECT #					
* 02-00067-00-BR					
Contract #					

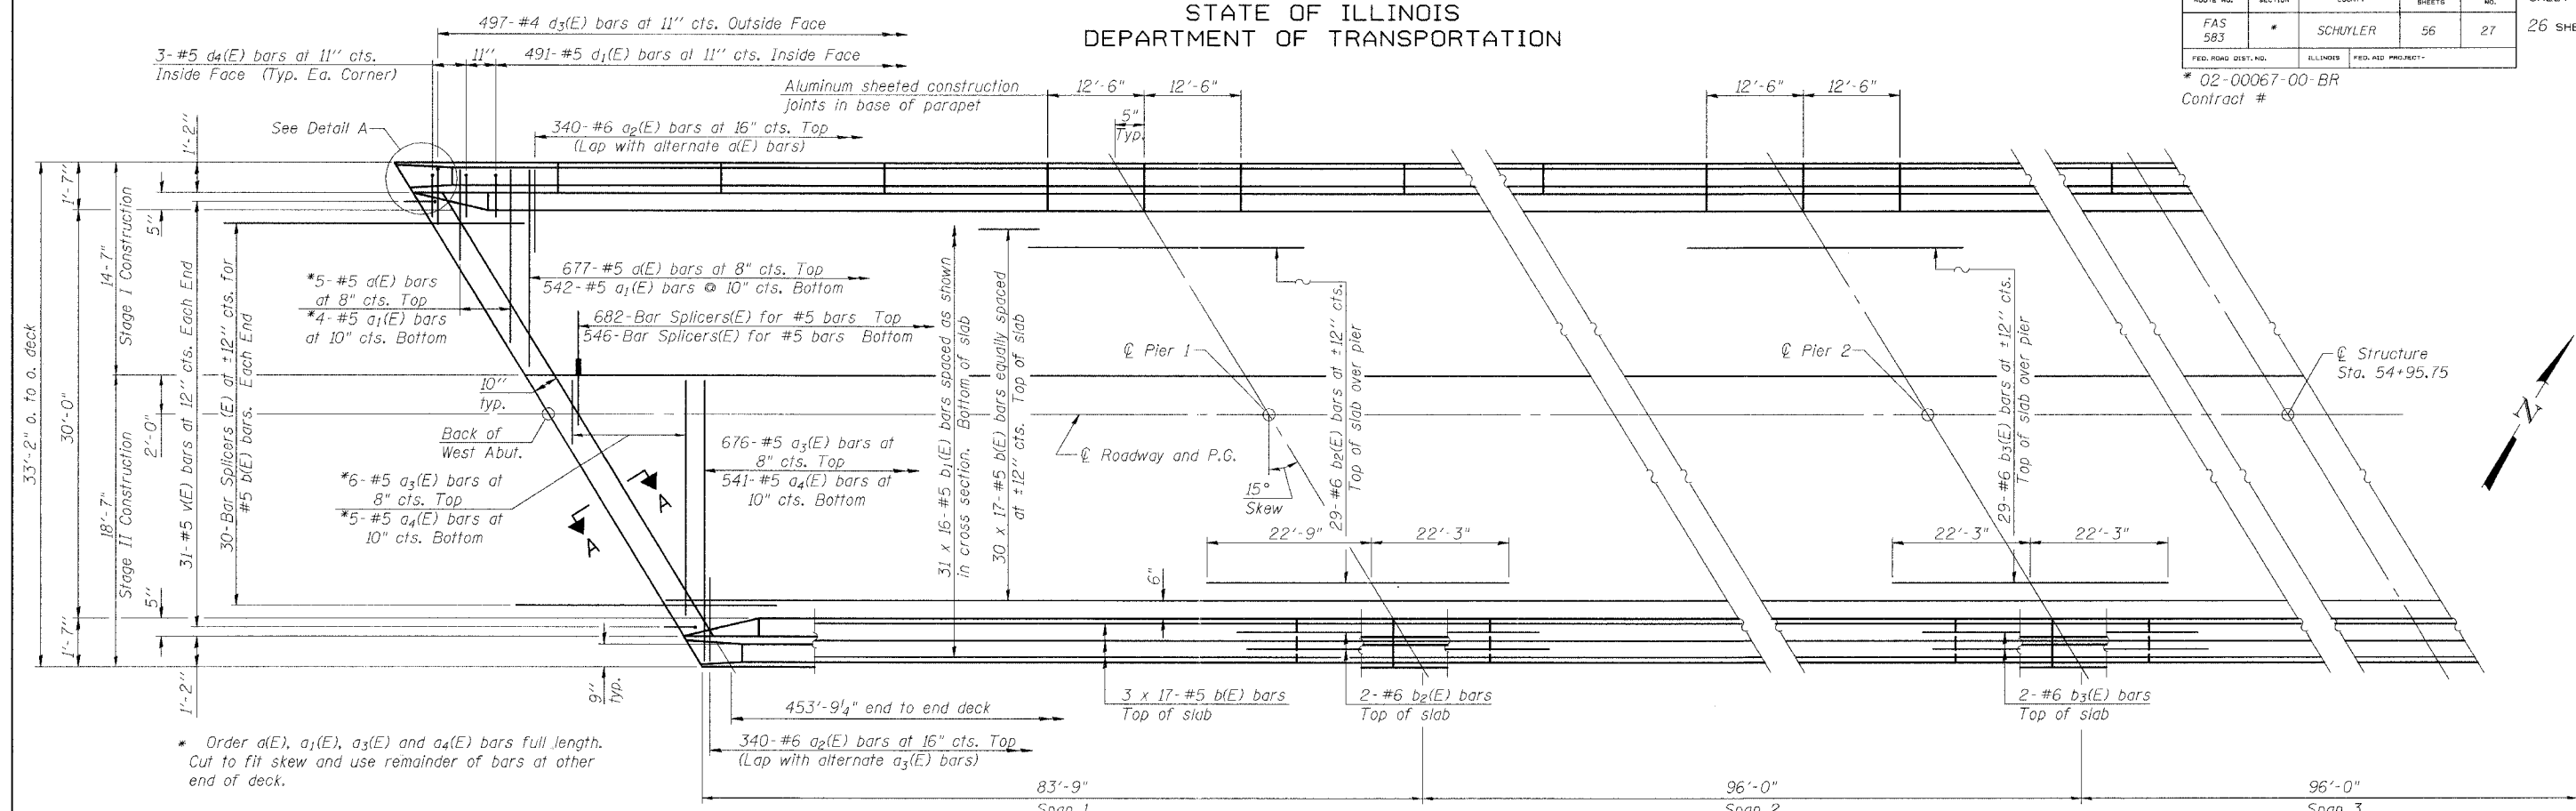

PLAN

Notes:  
 See Sheet 10 of 26 for superstructure details and Bill of Material.  
 Reinforcement bars designated (E) shall be epoxy coated.  
 Bars indicated thus 20 x 3-#5 etc. indicates 20 lines of bars with 3 lengths per line.  
 See Sheet 9 of 26 for parapet reinforcement.

ILLINOIS DEPARTMENT OF TRANSPORTATION  
**SUPERSTRUCTURE**  
 FAS 583 (CHS) OVER LAMOINE RIVER  
 SECTION 02-00067-00-BR  
 SCHUYLER COUNTY  
 STATION 54+95.75  
 S.N. 085-3054

REVISIONS	
NAME	DATE

SCALE: VERT. HORIZ.  
 DATE: 6/7/05  
 DRAWN BY: LANDREY  
 DESIGNED BY: MATHUR  
 CHECKED BY: TRELLO  
 GREENE & BRADFORD, INC.  
 OF SPRINGFIELD  
 REGISTERED PROFESSIONAL ENGINEERS  
 LICENSE NO. 0215  
 COMPUTER FILE NO. SN0853054\_SS1  
 PROJECT 02157  
 6/2/06-MML

FILE NAME = I:\02157\dr-cawlings\sn085-3054\SN0853054\_SS1.dgn  
 PLOT DATE = 8/10/2006  
 PLOT TIME = 7:45:34 AM  
 OPERATOR = michaell

SI-2-R

10-22-04