

F.A.S. RTE.	SECTION	COUNTY	TOTAL SHEETS	SHEET NO.
583	***	SCHUYLER	56	46
STA. 49+00.00		TO STA. 49+50.00		
FED. ROAD DIST. NO.	ILLINOIS FED. AID PROJECT		**	


*** SECTION 02-00067-00-BR
** BR6-583(III)

CL FAS 583 (CH 5)

FINAL SURVEY	SURVEYED	DATE
NOTE BOOK	PLOTTED	
NO.	DATE	
	AREAS	
	CHECKED	

ORIGINAL SURVEY	SURVEYED	DATE
NOTE BOOK	PLOTTED	
NO.	DATE	
	AREAS	
	CHECKED	

PLOT DATE = 04/06
FILE NAME = 05/06
SCALE = 1"=40'
REFERENCE = 05/06
OPERATOR = MDS

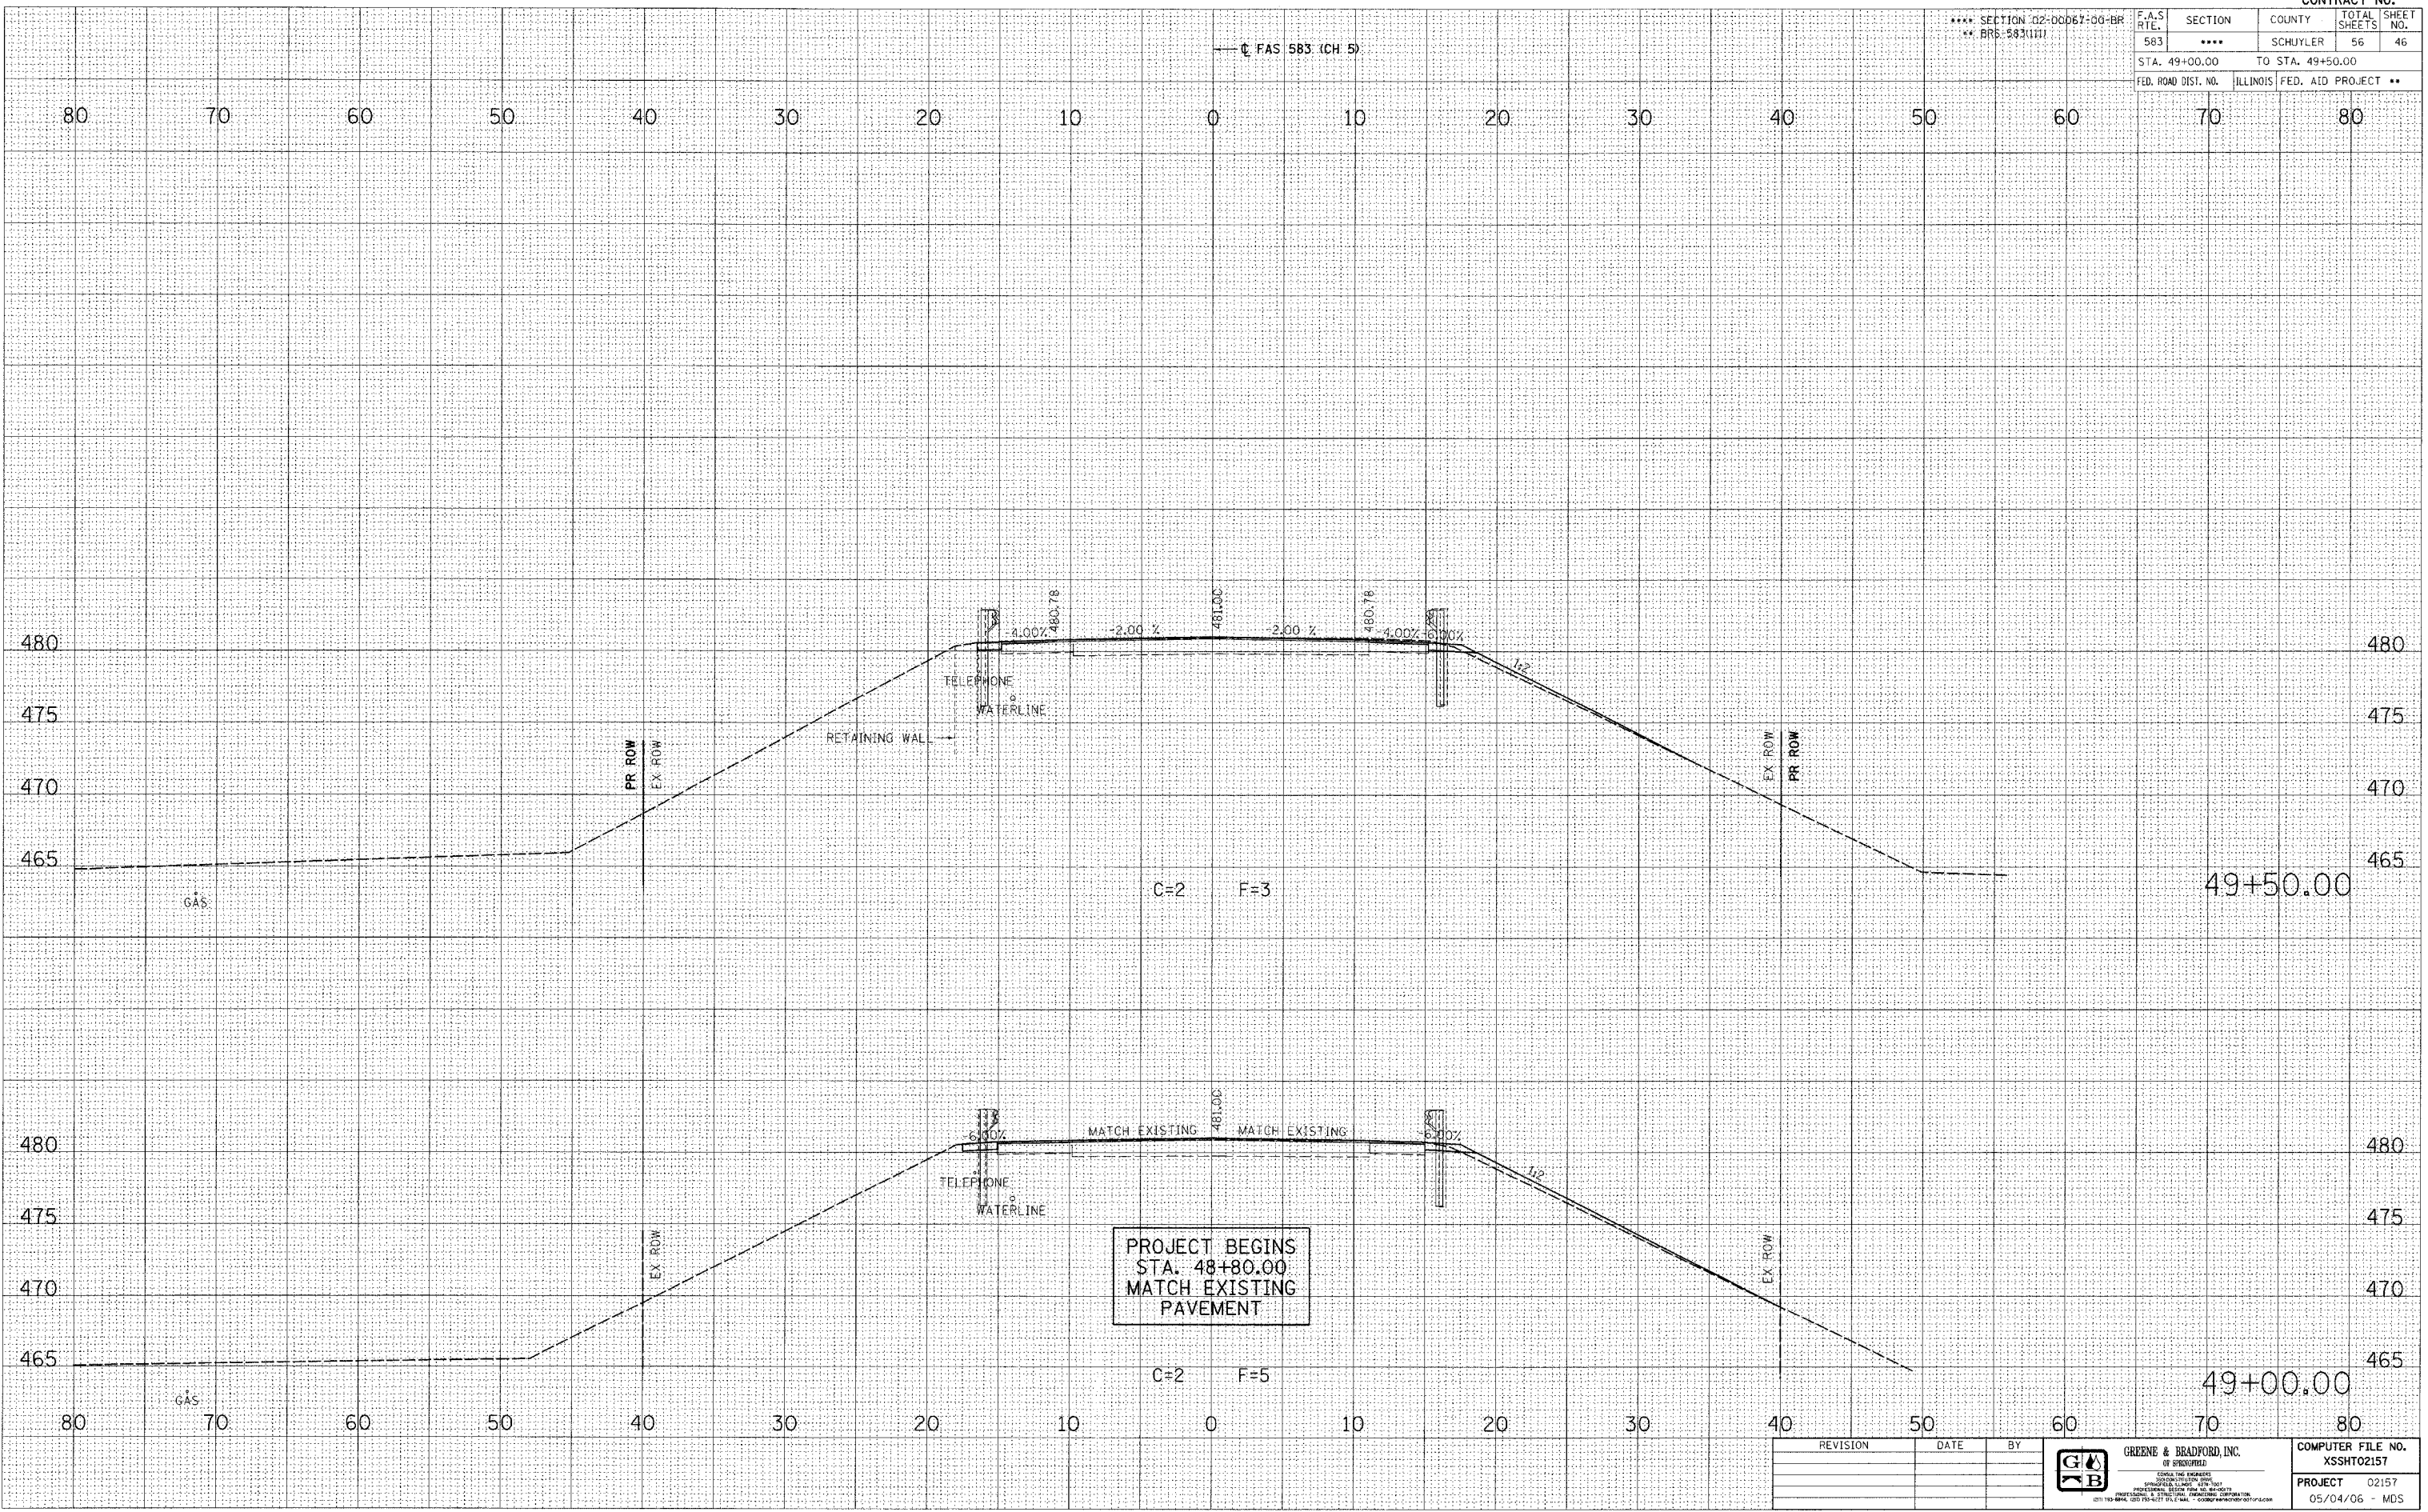

REVISION	DATE	BY

<p>GREENE & BRADFORD, INC. OF SPRINGFIELD</p> <p>ENGINEERS</p> <p>SPRINGFIELD, ILLINOIS 62767</p> <p>PROFESSIONAL ENGINEER STATE NO. 001-00000000</p> <p>(313) 484-1200 FAX (313) 484-1201</p>	COMPUTER FILE NO. XSSHT02157
	PROJECT 02157 05/04/06 - MDS

CROSS SECTIONS - MAINLINE