


F.A.S. RTE. 583	SECTION ****	COUNTY SCHUYLER	TOTAL SHEETS 56	SHEET NO. 51
STA. 58+00.00 TO STA. 58+50.00			ILLINOIS FED. AID PROJECT **	

SECTION 02-00067-00-BR  
BRS-5831111

← FAS 583 (CH 5)

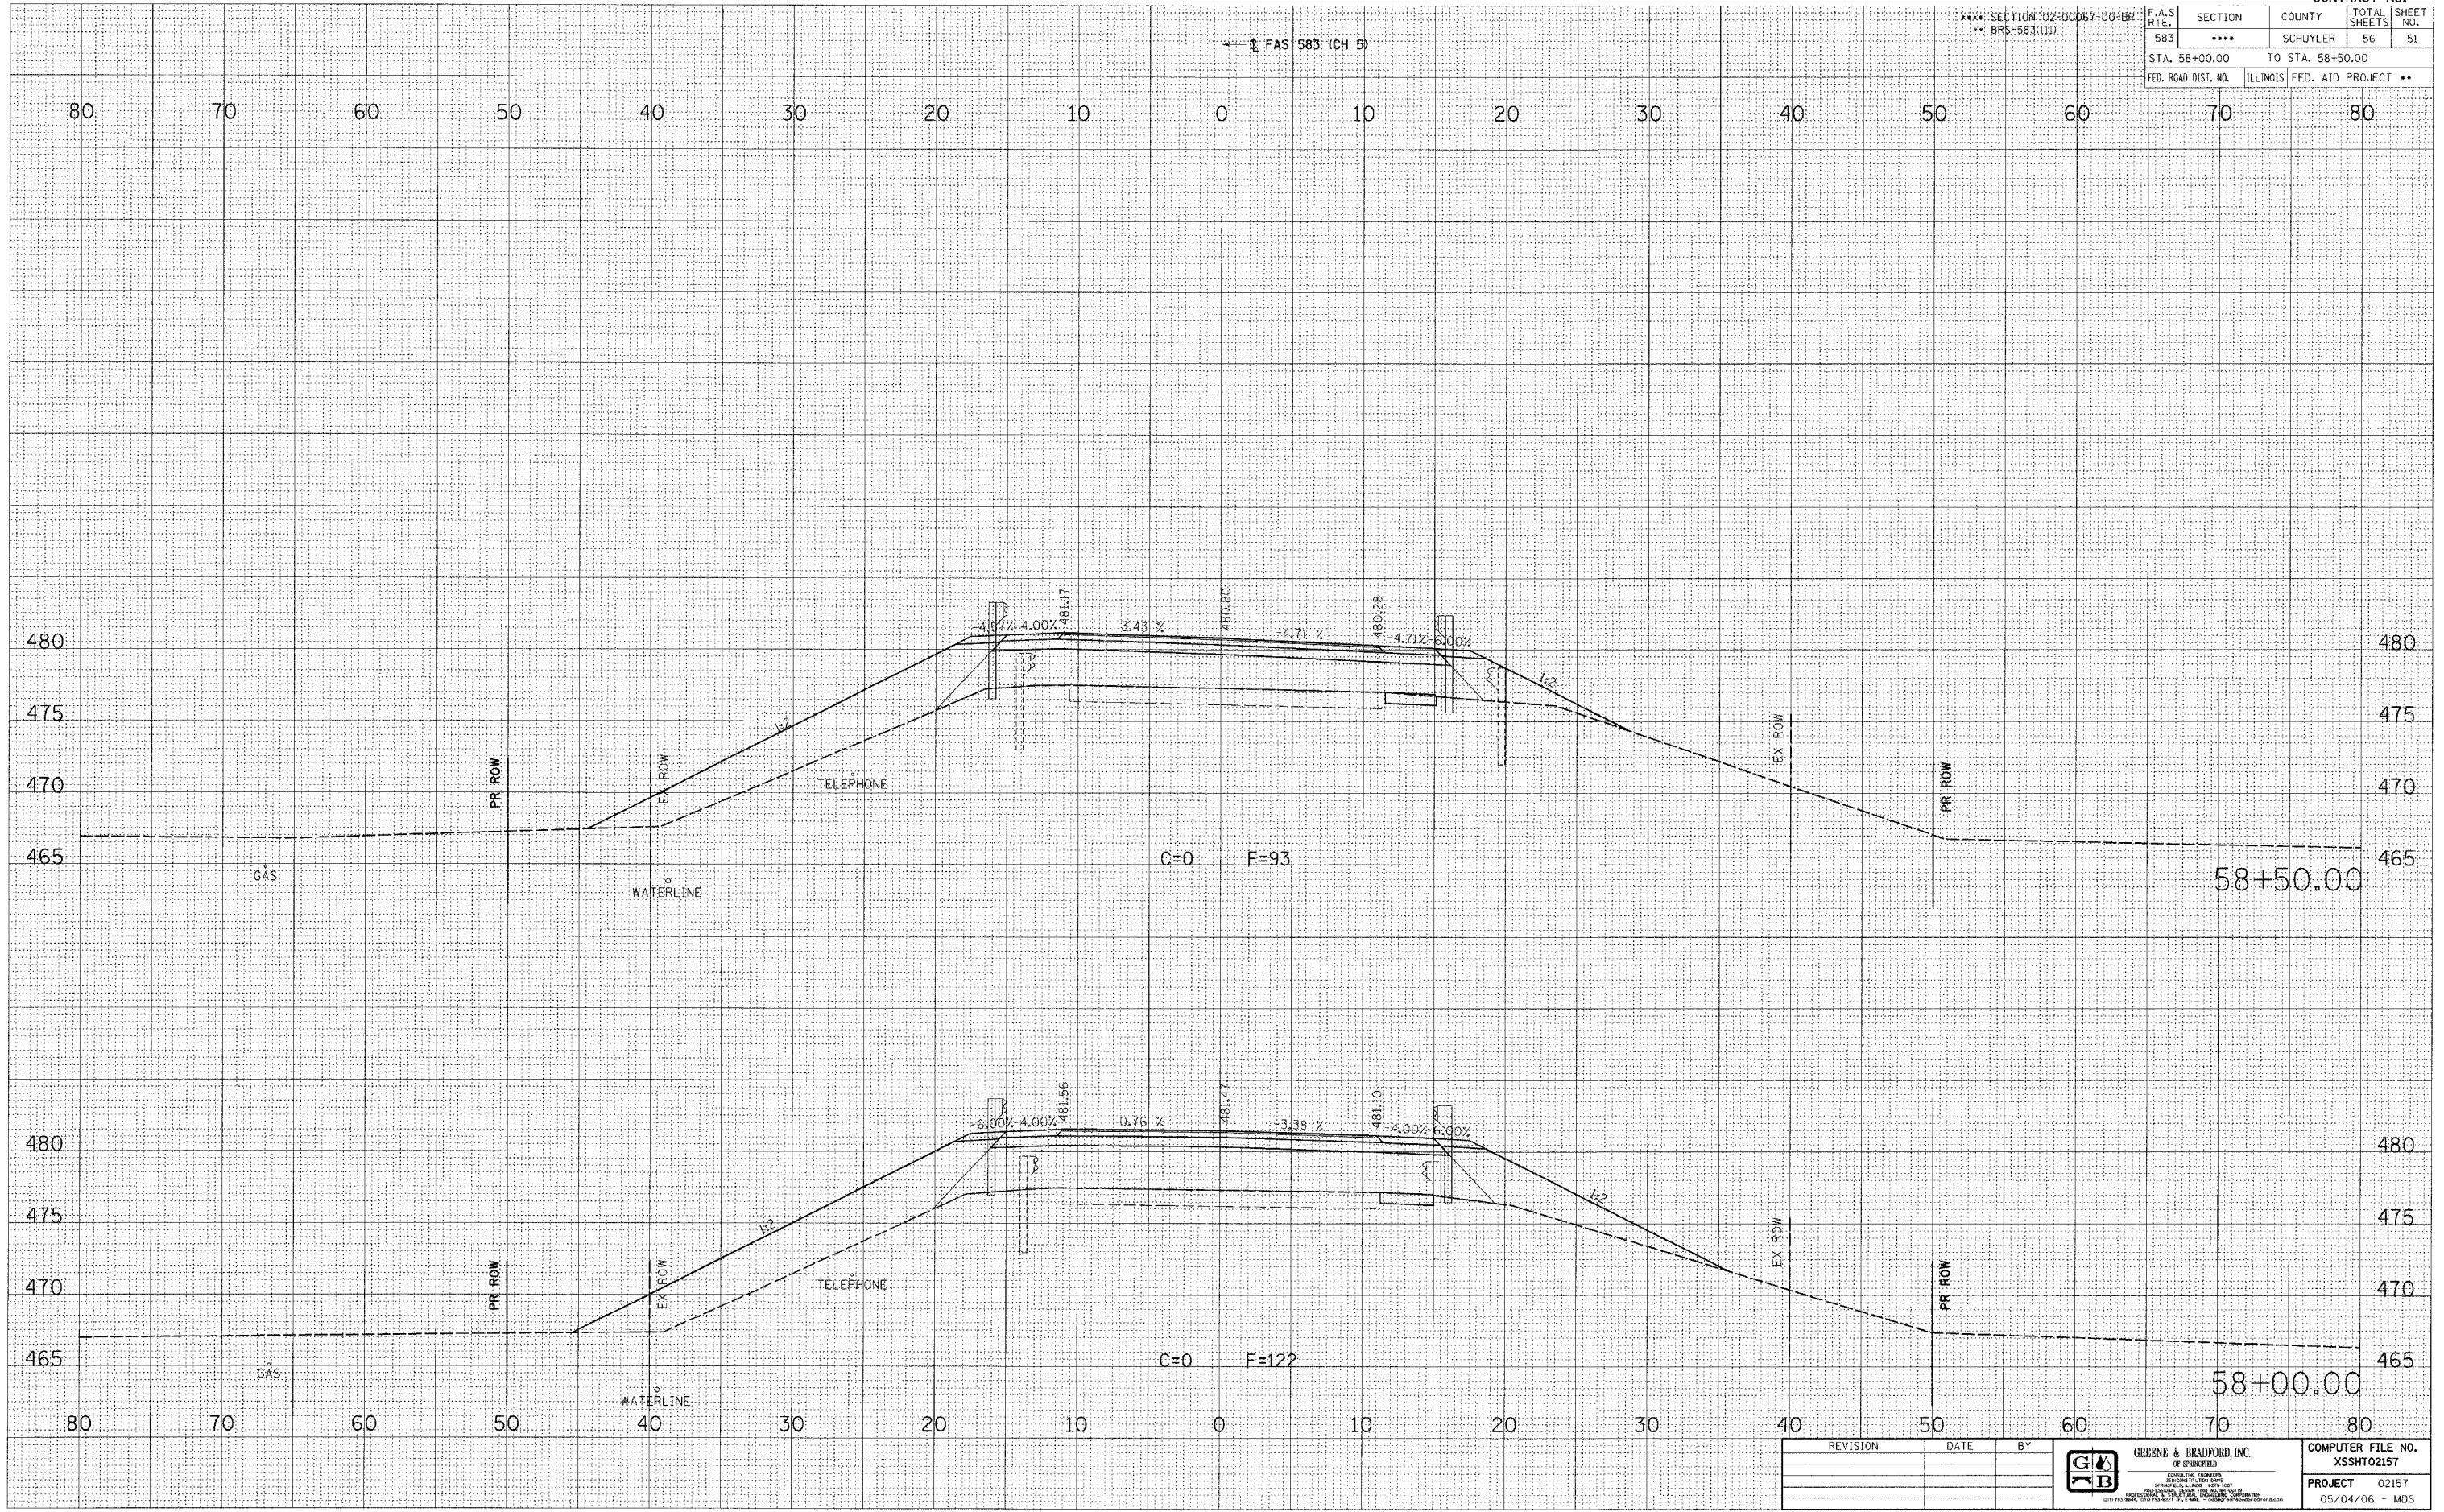

FINAL SURVEY	SURVEYED	BY	DATE
NOTE BOOK NO.	PLOTTED		
	TEMPLATE		
	AREAS CHECKED		

ORIGINAL SURVEY	SURVEYED	BY	DATE
NOTE BOOK NO.	PLOTTED		
	TEMPLATE		
	AREAS CHECKED		

PLOT DATE \* DATES \*  
FILE NAME \* FILE# \*  
PLOT SCALE \* SCALE \*  
REFERENCE \* REF# \*  
OPERATOR \* USER#

REVISION	DATE	BY



COMPUTER FILE NO. XSSHT02157
PROJECT 02157
05/04/06 - MDS

**CROSS SECTIONS - MAINLINE**