


F.A.S. RTE.	SECTION	COUNTY	TOTAL SHEETS	SHEET NO.
583	***	SCHUYLER	56	52
STA. 59+00.00		TO STA. 59+50.00		
FED. ROAD DIST. NO.		ILLINOIS FED. AID PROJECT **		

*** SECTION 02-00067-00-BR
 ** BRS-883(111)

FINAL SURVEY	SURVEYED	DATE
NOTE BOOK	PLOTTED	
NO.	TEMPLATE	
	AREAS CHECKED	

ORIGINAL SURVEY	SURVEYED	DATE
NOTE BOOK	PLOTTED	
NO.	TEMPLATE	
	AREAS CHECKED	

PLOT DATE = 04/06
 FILE NAME = 85LE18
 PLOT SCALE = 85SCALE
 REFERENCE = 85REF
 OPERATOR = 85OPR

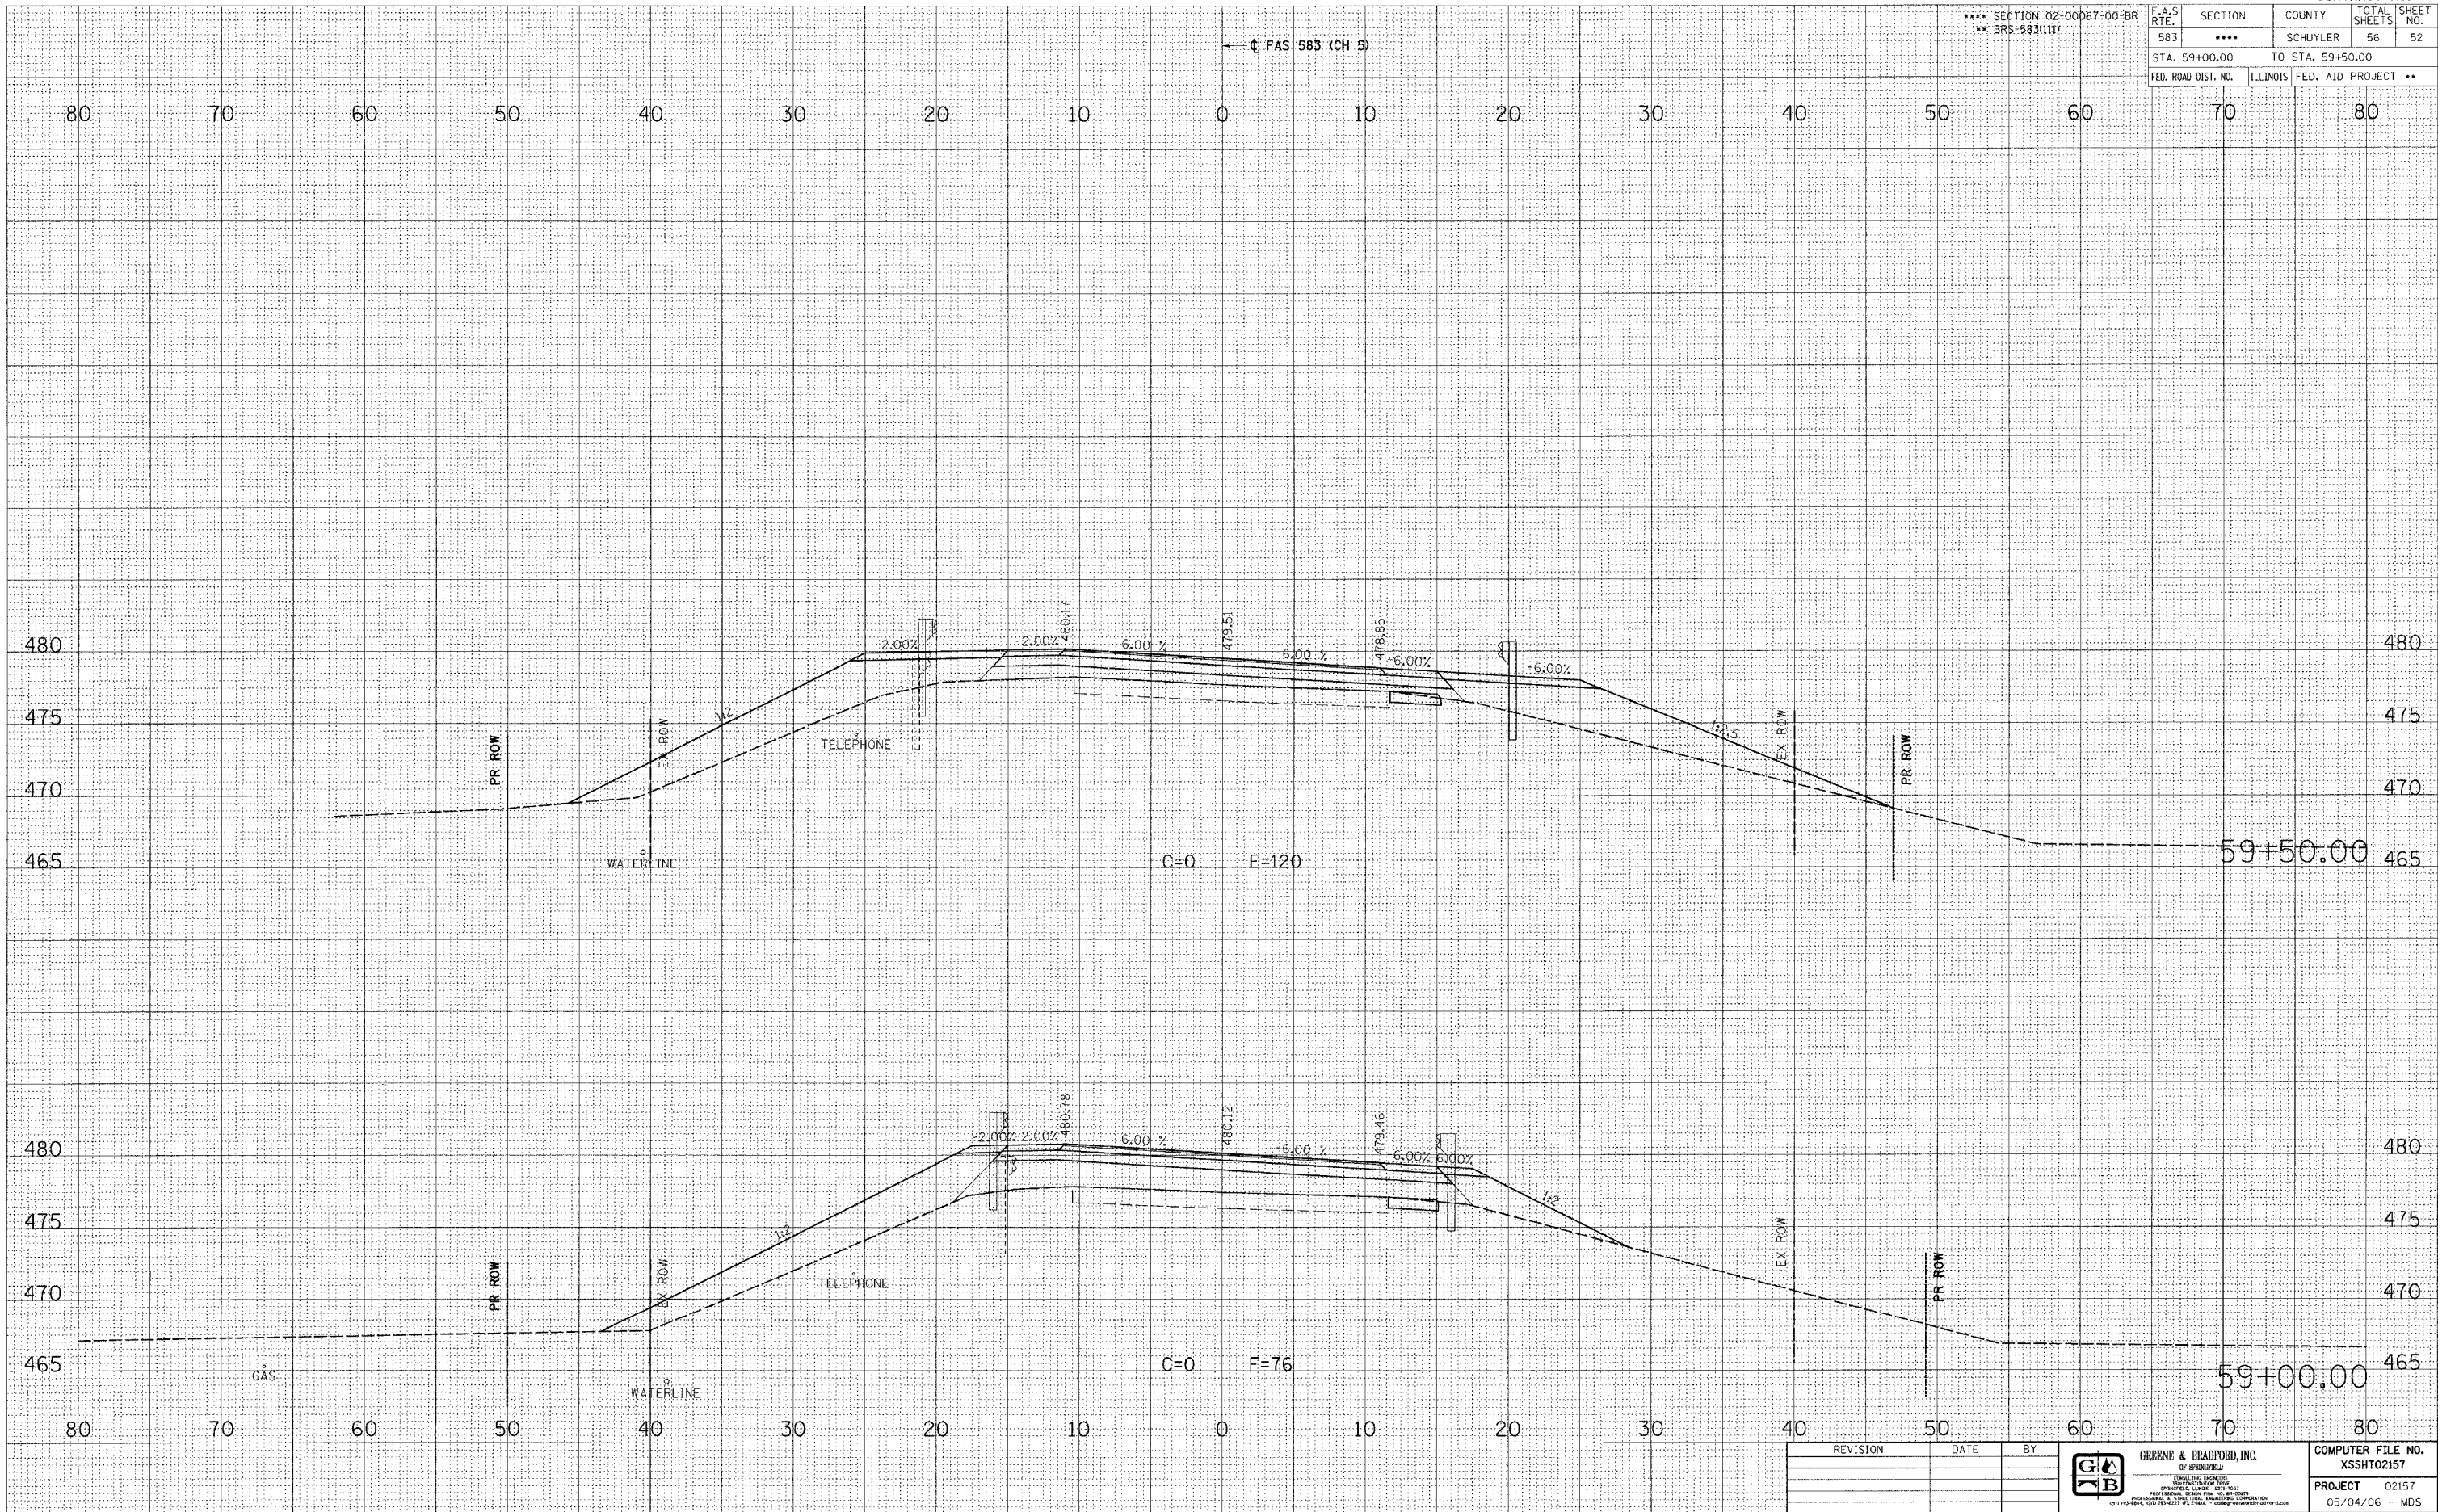

REVISION	DATE	BY



COMPUTER FILE NO.
 XSSHT02157
 PROJECT 02157
 05/04/06 - MDS

CROSS SECTIONS - MAINLINE