

F.A.S. R.T.E.	SECTION	COUNTY	TOTAL SHEETS	SHEET NO.
583	***	SCHUYLER	56	54
STA. 60+50.00		TO STA. 61+00.00		
FED. ROAD DIST. NO.		ILLINOIS FED. AID PROJECT **		


*** SECTION 102-00067-00-BR
 ** BRD-583(10)

← FAS 583 (CH. 5)

DATE	
BY	
FINAL SURVEY	
SURVEY	
PLOTTED	
NOTE BOOK	
AREAS CHECKED	

DATE	
BY	
ORIGINAL SURVEY	
SURVEY	
PLOTTED	
NOTE BOOK	
AREAS CHECKED	

PLOT DATE = #DATE#
 FILE NAME = #FILE#
 FILE SCALE = #SCALE#
 PLOTTER OPERATOR = #USER#

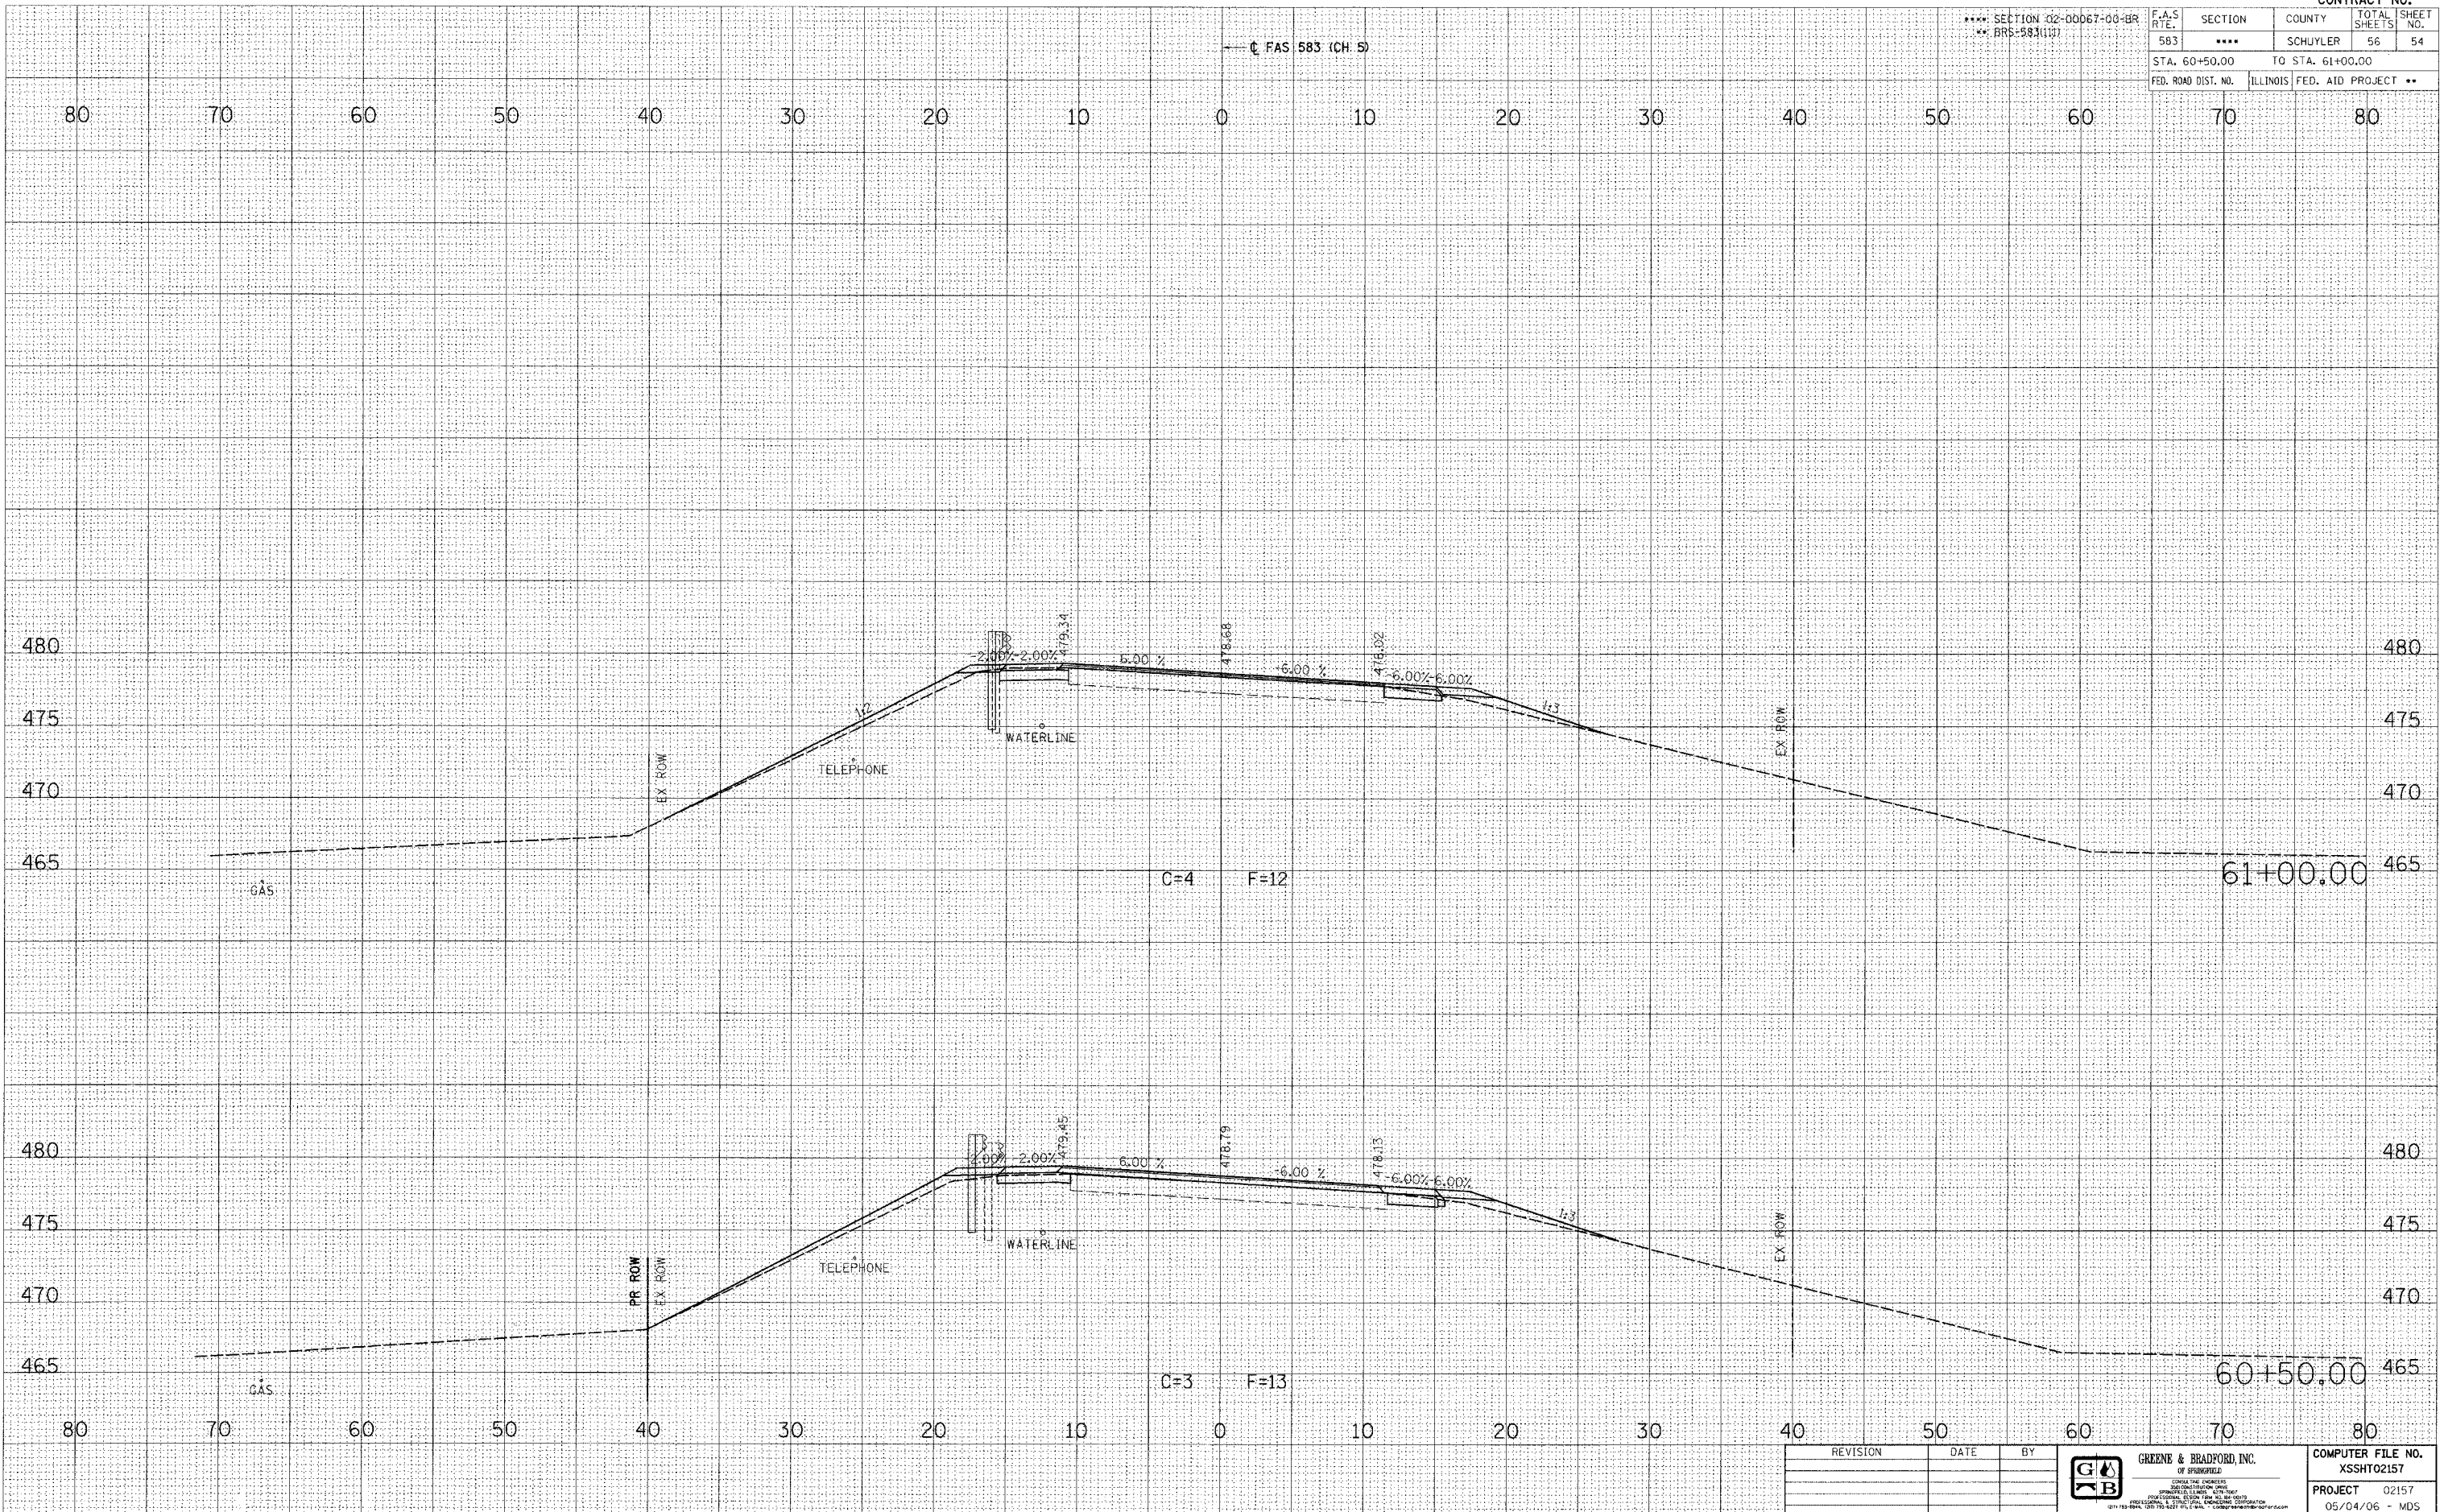

REVISION	DATE	BY

 GREENE & BRADFORD, INC. OF SPRINGFIELD <small>CONSULTING ENGINEERS 1500 W. STATE ST. - 4TH FLOOR SPRINGFIELD, ILLINOIS 62702-4000 (217) 224-1200 FAX (217) 224-1201 www.greenandbradford.com</small>	COMPUTER FILE NO. XSSH02157
	PROJECT 02157 05/04/06 - MDS

CROSS SECTIONS - MAINLINE