

F.A.S. RTE.	SECTION	COUNTY	TOTAL SHEETS	SHEET NO.
583	****	SCHUYLER	56	55

STA. 61+50.00	TO STA. 62+00.00
FED. ROAD DIST. NO.	ILLINOIS FED. AID PROJECT **


\*\*\* SECTION 02-00067-00-BR  
 \*\* BR-383(111)

← FAS 583 (CH 5)

FINAL SURVEY	SURVEYED	BY	DATE
NOTE BOOK NO.	PLOTTED		
	TEMPLATE		
	AREAS CHECKED		

ORIGINAL SURVEY	SURVEYED	BY	DATE
NOTE BOOK NO.	PLOTTED		
	TEMPLATE		
	AREAS CHECKED		

PLOT DATE = #DATE#  
 FILE NAME = #FILE#  
 PLOT SCALE = #SCALE#  
 REFERENCE = #REF#  
 DIRECTION = #DIR#

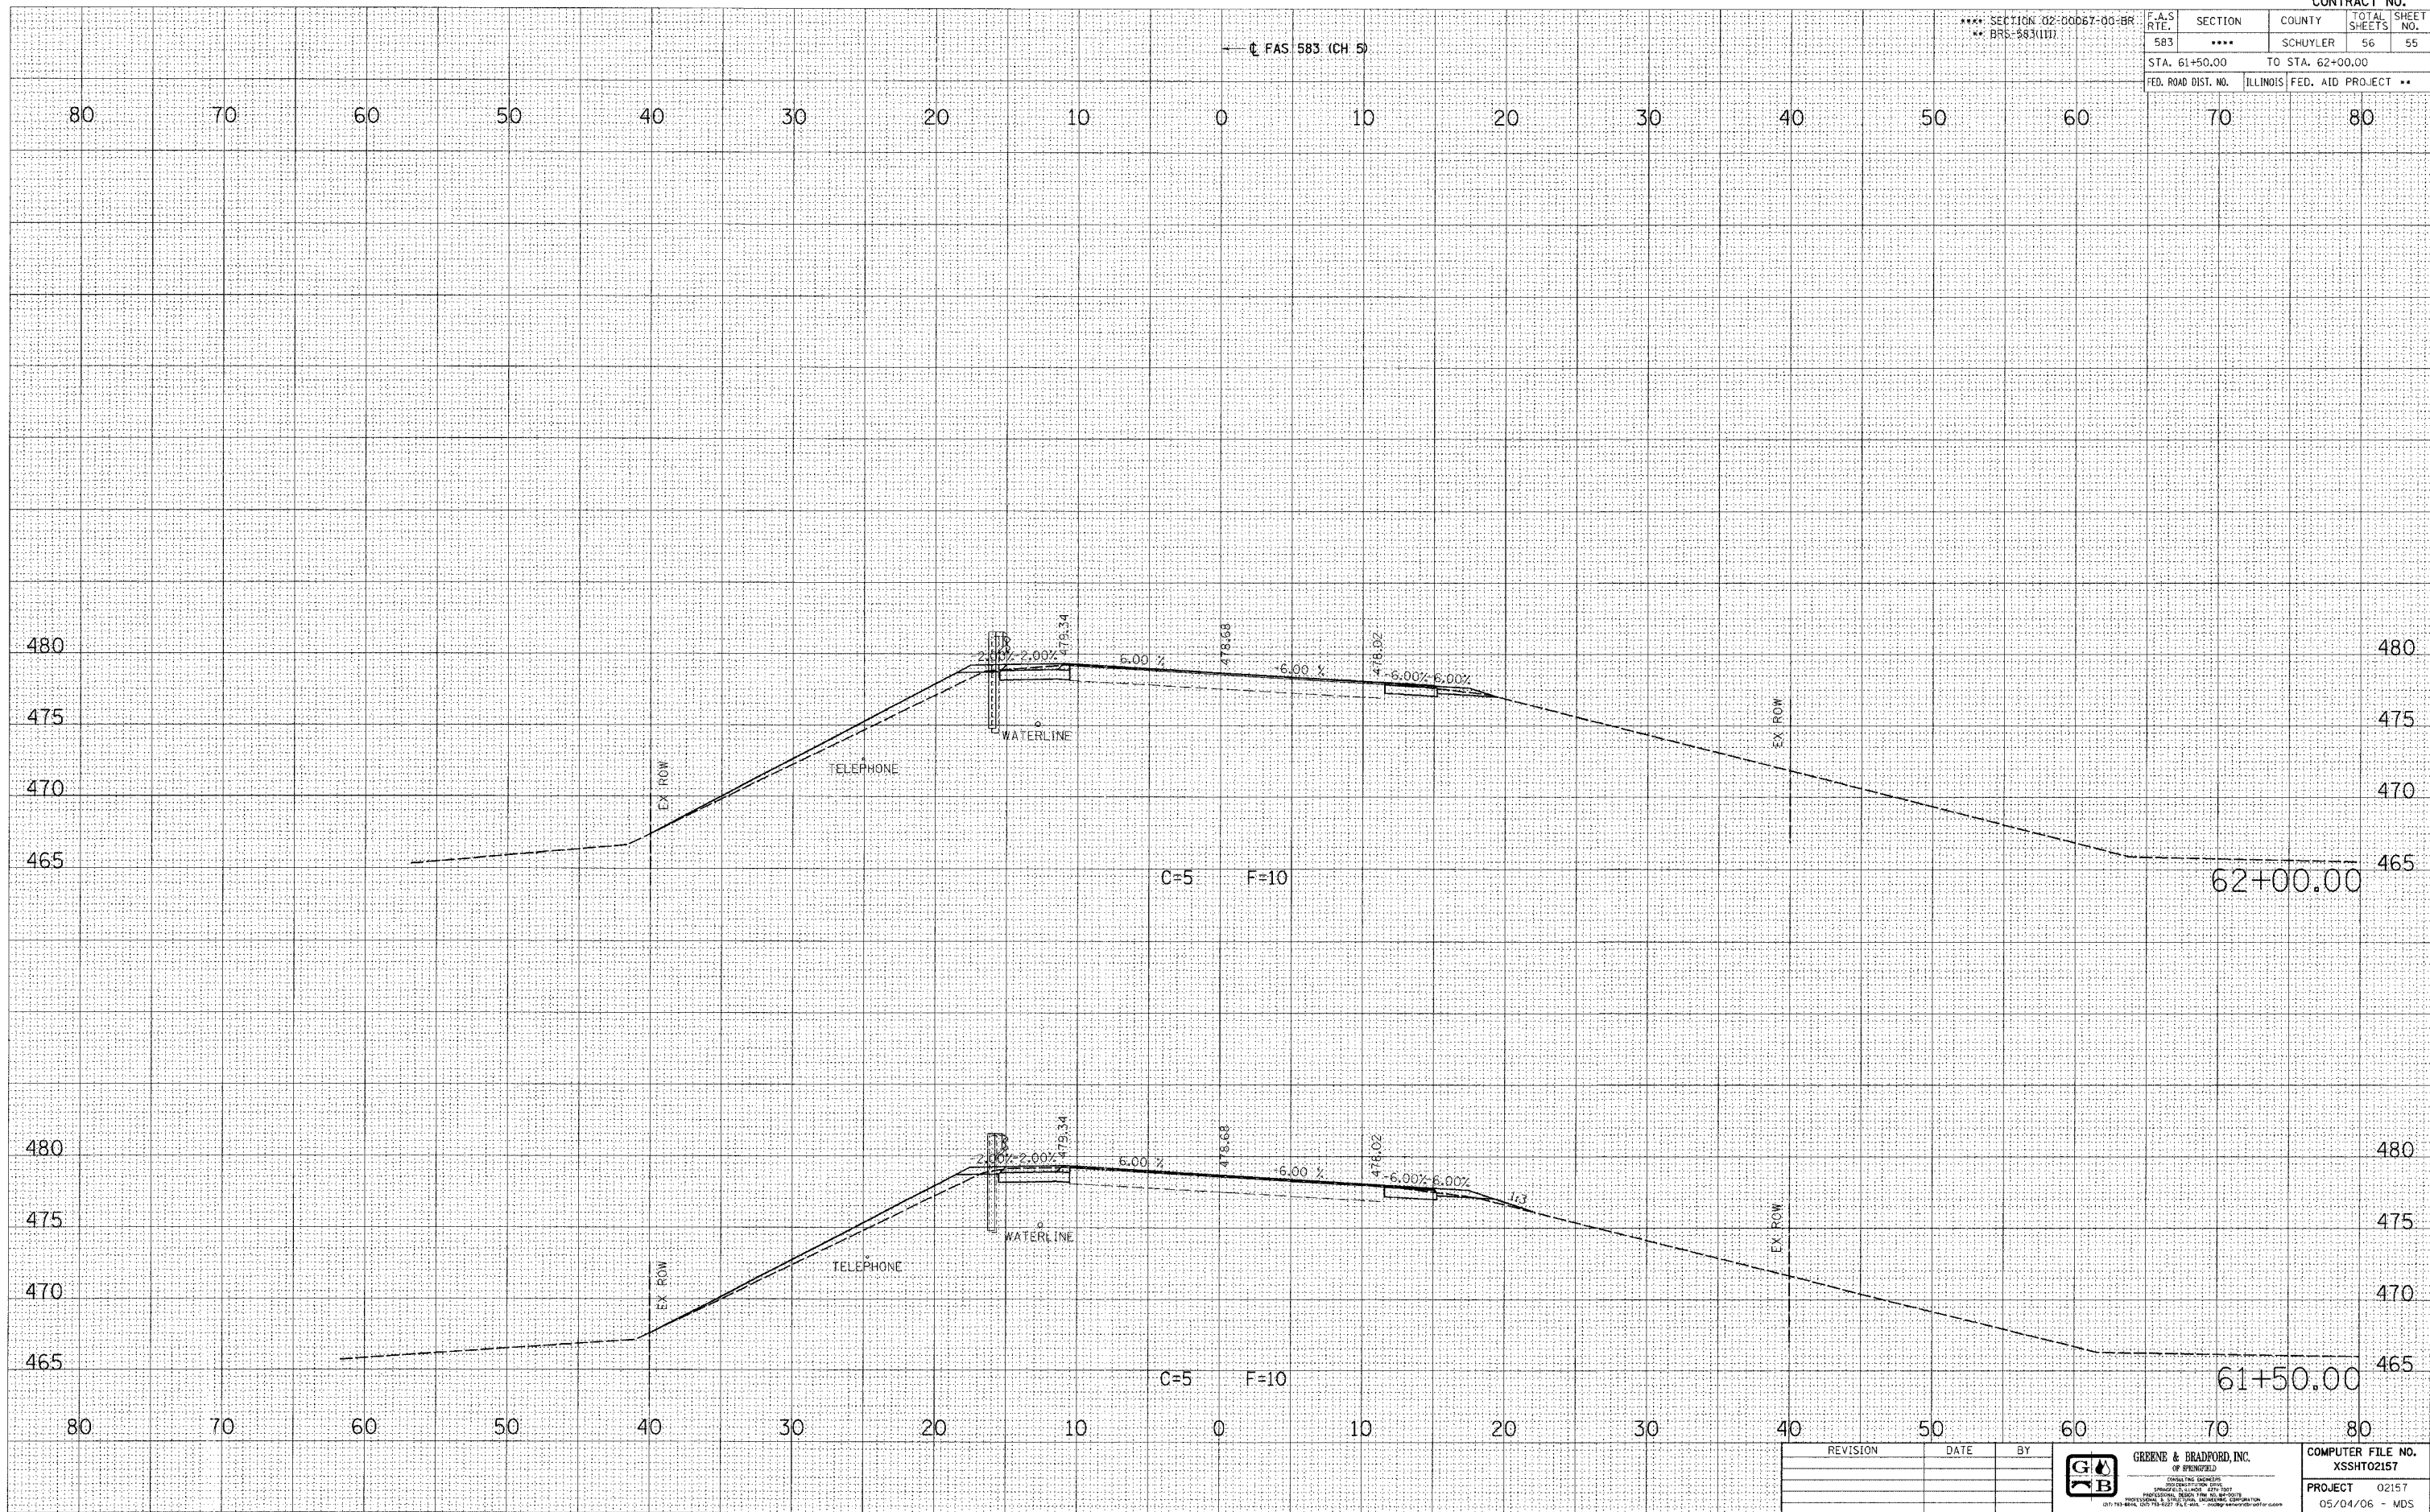

REVISION	DATE	BY



COMPUTER FILE NO.	XSSHT02157
PROJECT	02157
	05/04/06 - MDS

**CROSS SECTIONS - MAINLINE**