


F.A.I. RTE.	SECTION	COUNTY	TOTAL SHEETS	SHEET NO.
• 125-4 HB-11B		EFFINGHAM	67	16
STA. 57+00		TO STA. 61+58.56		
FED. ROAD DIST. NO.	ILLINOIS	FED. AID PROJECT		


• FAI RTE. 57/70

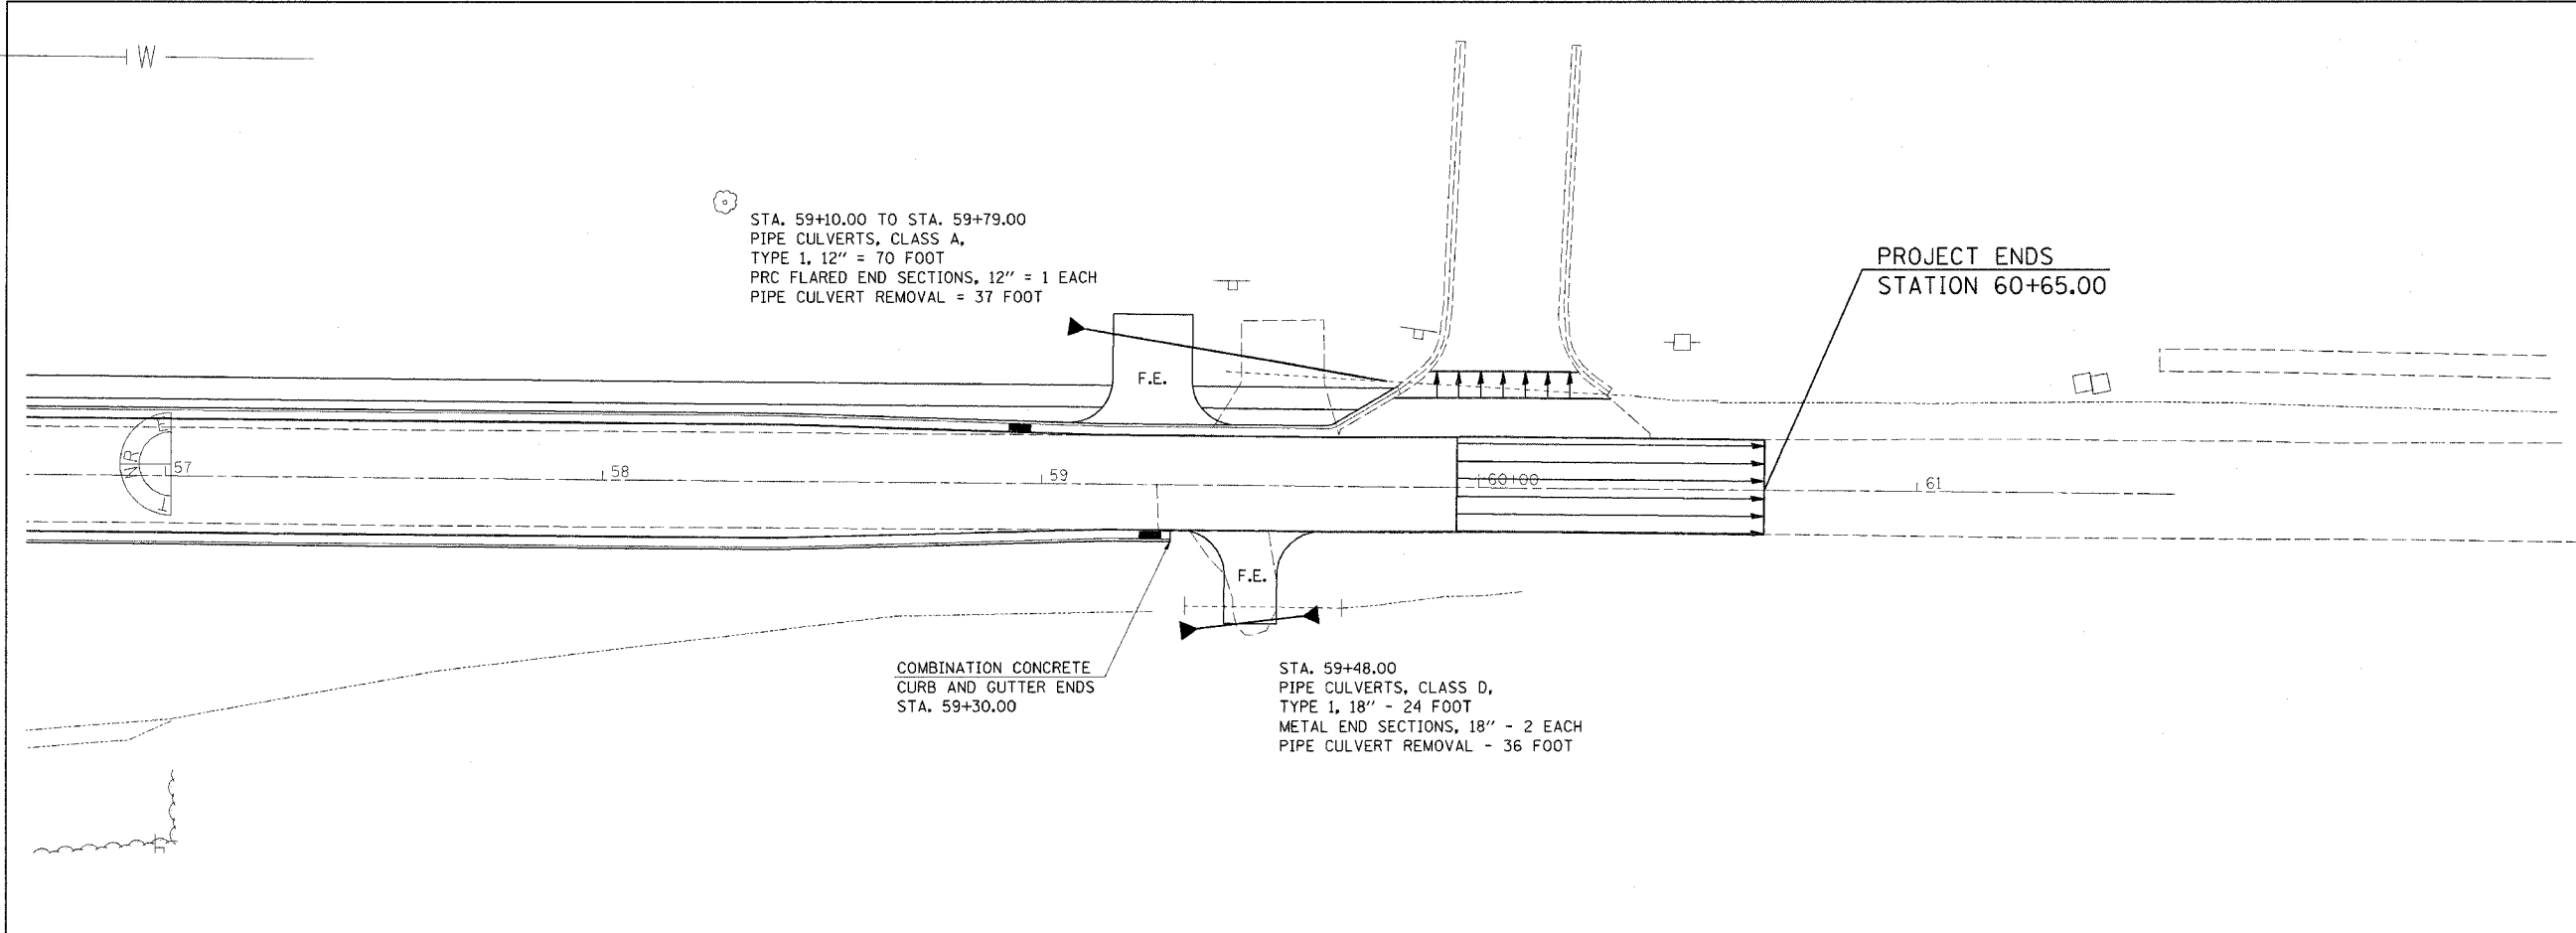

PLAN	SURVEYED	DATE
	PLOTTED	BY
	CHECKED	
	BY	
	NO. OF MAY CHECKED	
	CAD FILE NAME	



PROFILE	SURVEYED	DATE
	PLOTTED	BY
	CHECKED	
	BY	
	NO. OF MAY CHECKED	
	STRUCTURE NOTATIONS C/P/S	

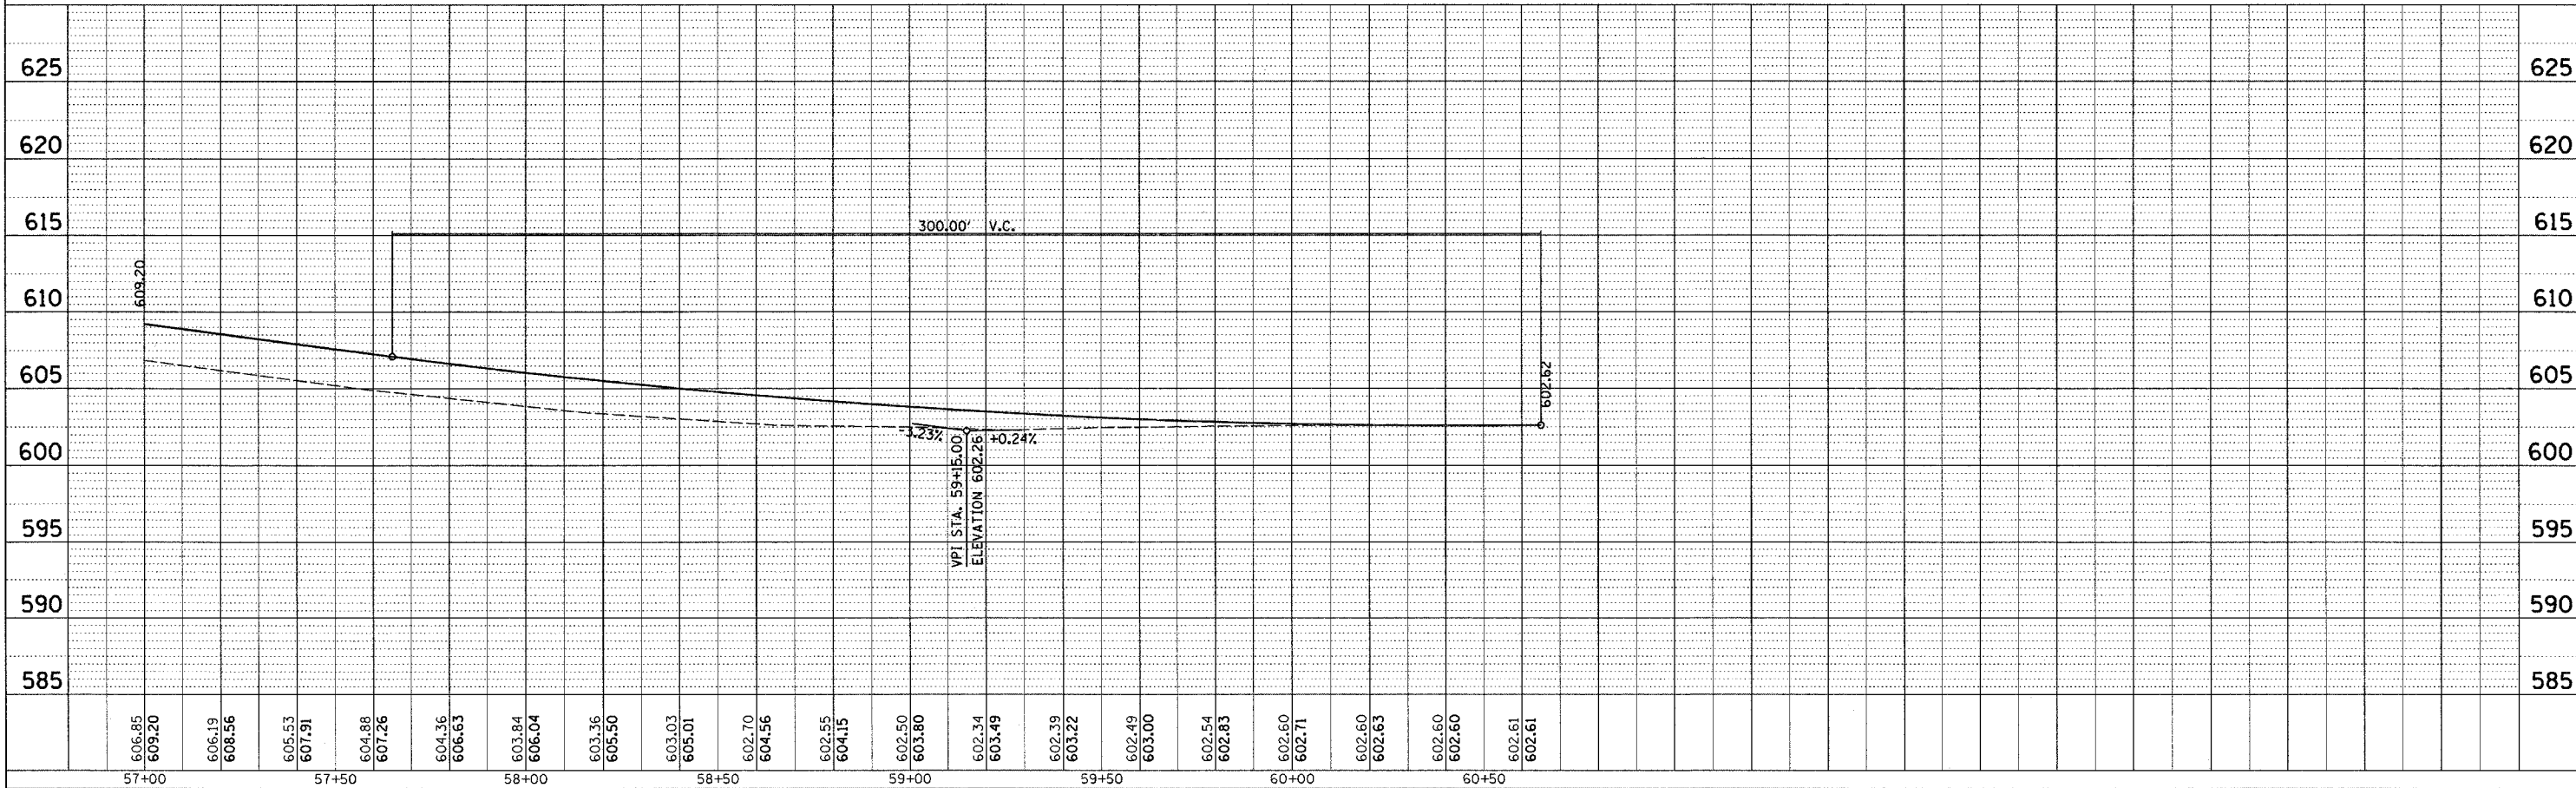

PLOT DATE = 8/24/2006  
 FILE NAME = #E1E1#  
 PLOT SCALE = #SCALE#  
 USER NAME = district