
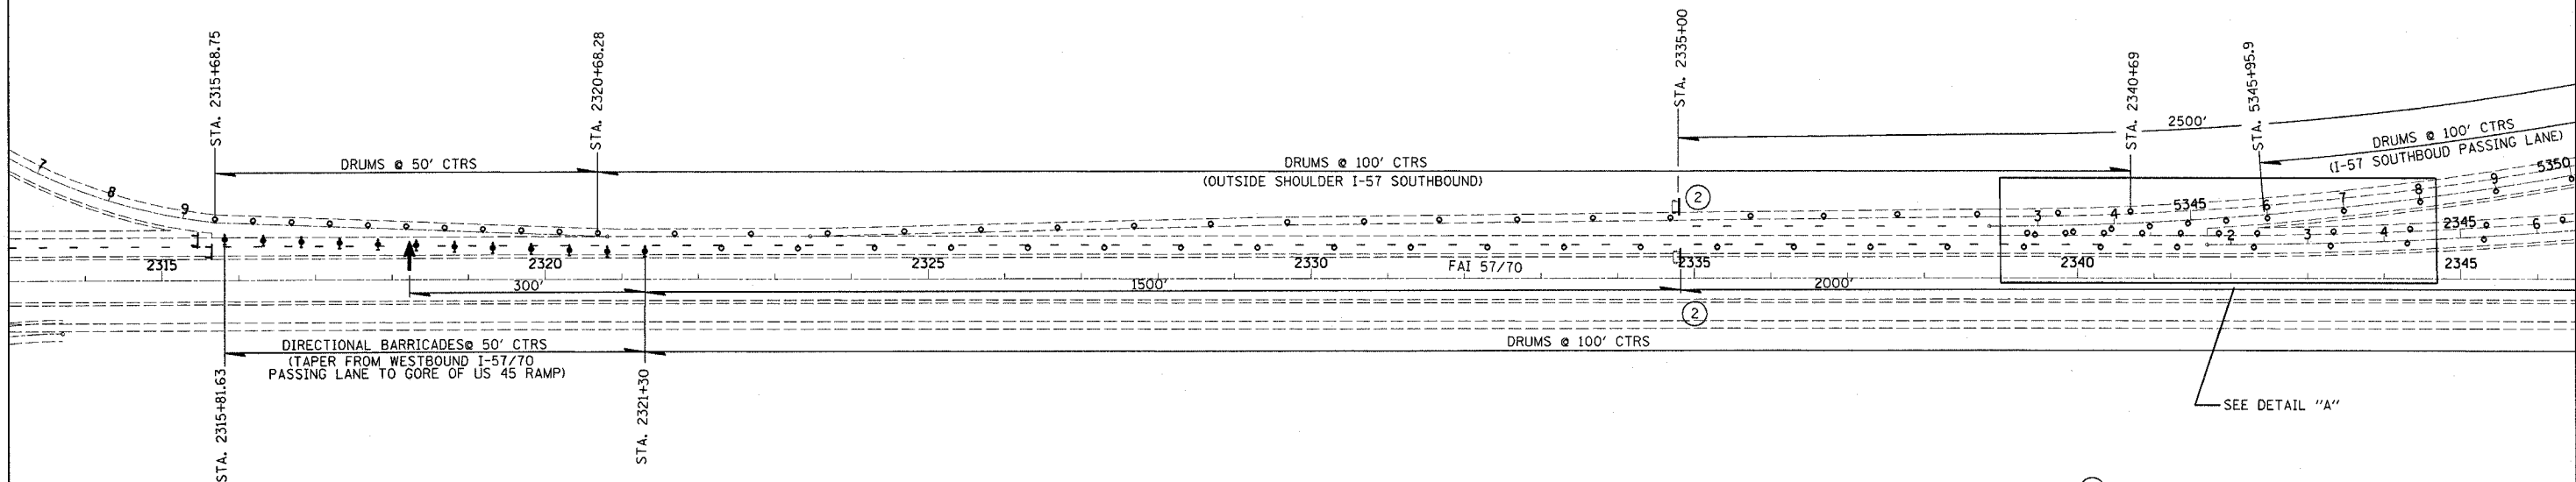


F.A.I. RTE.	SECTION	COUNTY	TOTAL SHEETS	SHEET NO.
• (25-4 HB-1)B	EFFINGHAM	67	19	
STA.		TO STA.		
FED. ROAD DIST. NO.	ILLINOIS	FED. AID PROJECT		
• FAI RTE. 57/70				

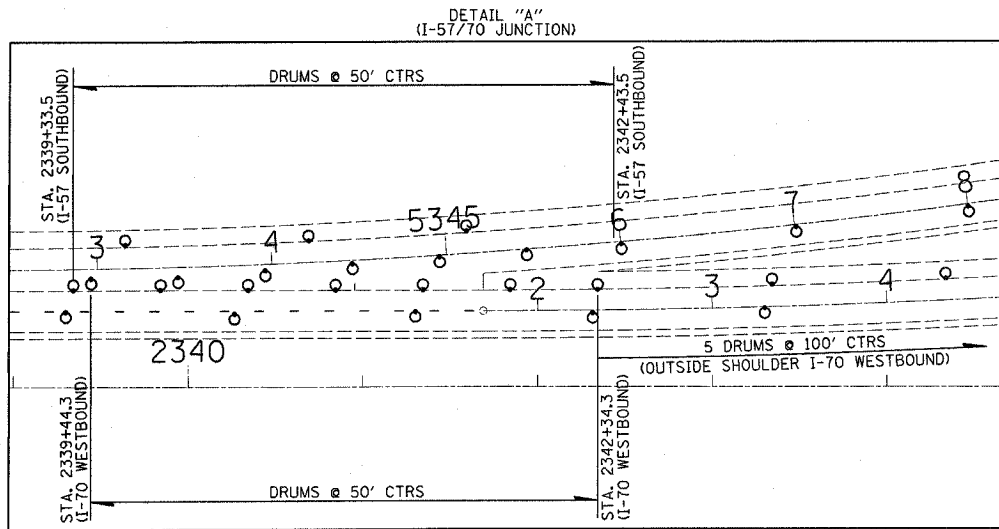

② MESSAGE: "ALL TRAFFIC MUST EXIT"
"FOLLOW MARKED DETOUR"

NOTE: FOR MARKED ROUTE DETOUR SIGNING,
SEE SHEETS #23 AND #24

- CHANGABLE MESSAGE BOARD
- TYPE III BARRICADE W/ ROAD CLOSED SIGN
- SIGN
- DIRECTION INDICATOR BARRICADE WITH STEADY BURN MONODIRECTIONAL LIGHT
- DRUM, TYPE II BARRICADE, OR VERTICAL BARRICADE WITH STEADY BURN MONODIRECTIONAL LIGHT
- TYPE II BARRICADES
- ARROW BOARD

REVISIONS		ILLINOIS DEPARTMENT OF TRANSPORTATION
NAME	DATE	
		<p align="center">TRAFFIC CONTROL AND PROTECTION (SPECIAL) DETAIL (WESTBOUND CLOSURE I-57/70)</p> <p>SCALE: VERT. _____ HORIZ. _____</p> <p>DATE _____ DRAWN BY _____ CHECKED BY _____</p>

PLOT DATE = 8/25/2006
 PLOT SCALE = 1"=40'
 USER NAME = district