



SECTION NO.	COUNTY HIGHWAY	COUNTY	SHEET OF SHEETS
05-00215-00-RS	N/A	ST. CLAIR	5 OF 9
ILLINOIS		FEDERAL AID PROJECT	
CONTRACT NO. 97283			

NOTE: THE EXISTING R.O.W., AS SHOWN, IS FOR ILLUSTRATIVE PURPOSES ONLY AND SHOULD NOT BE CONSTRUED AS BEING EXACT.

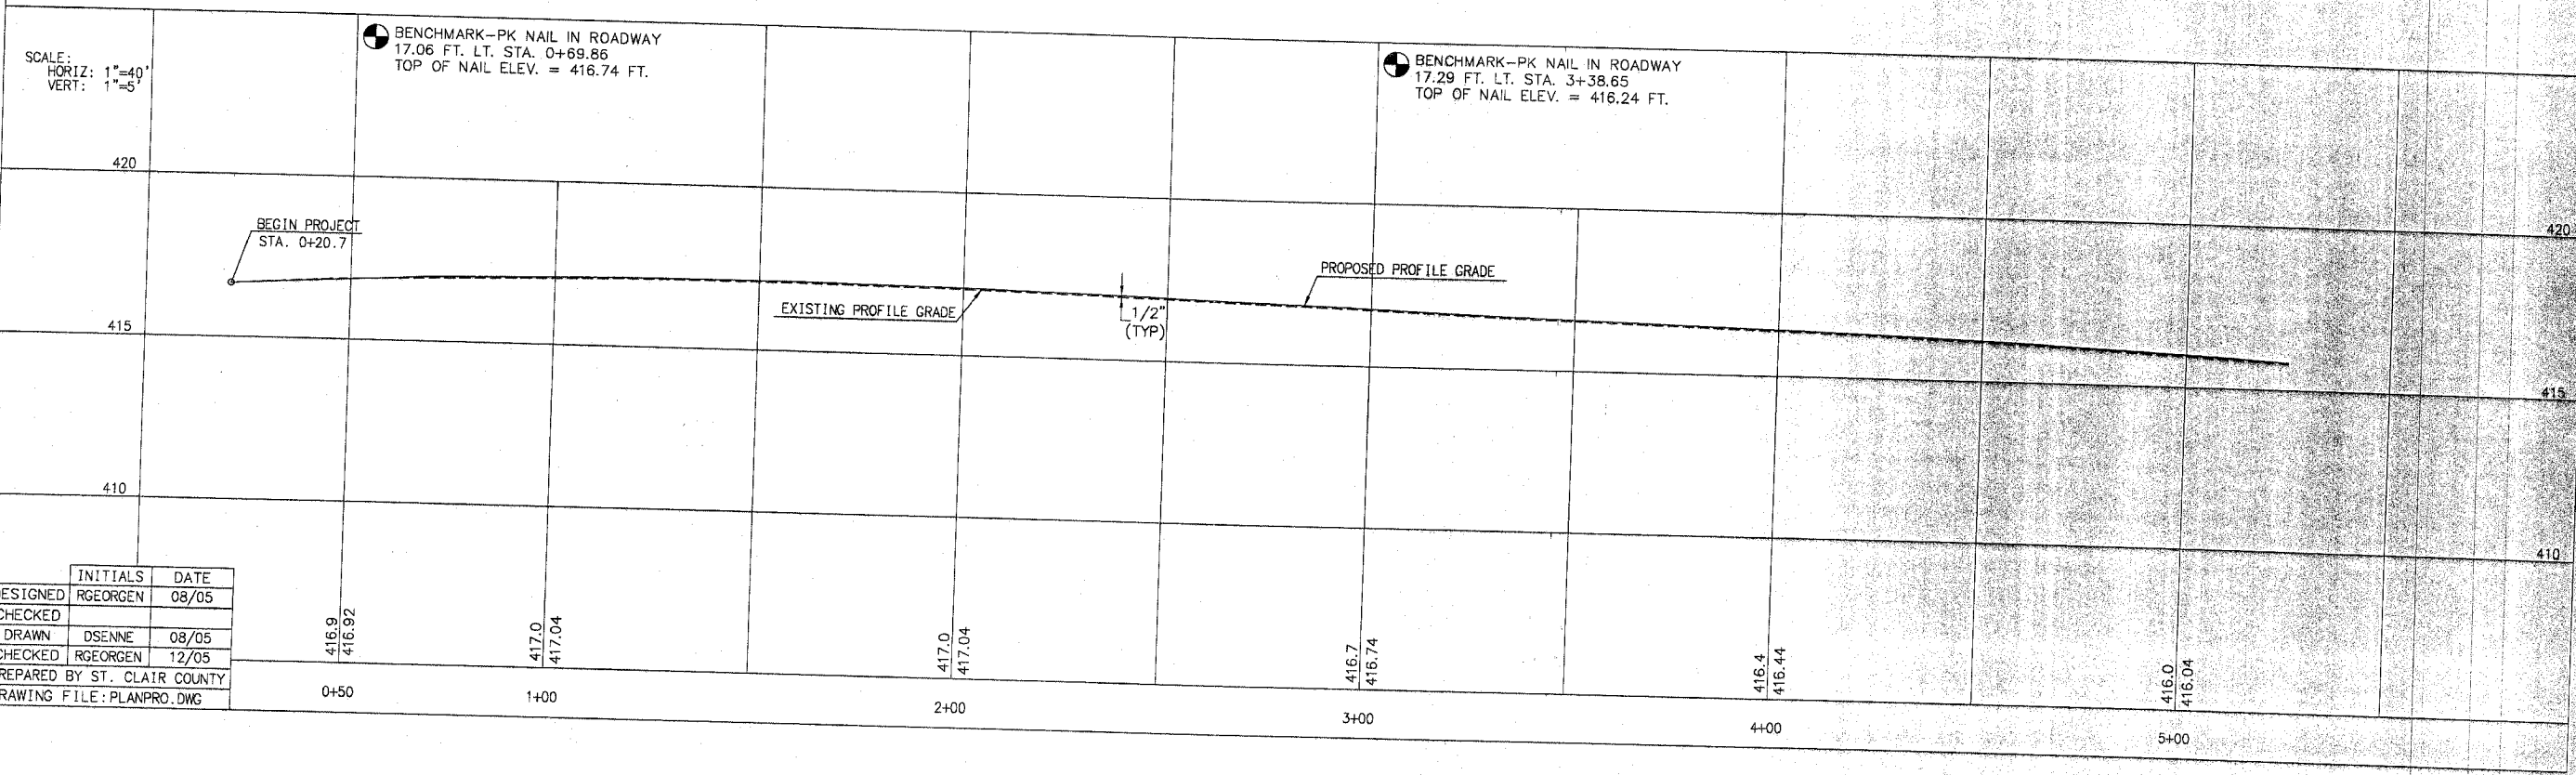

[Patterned box] : DENOTES PATCH

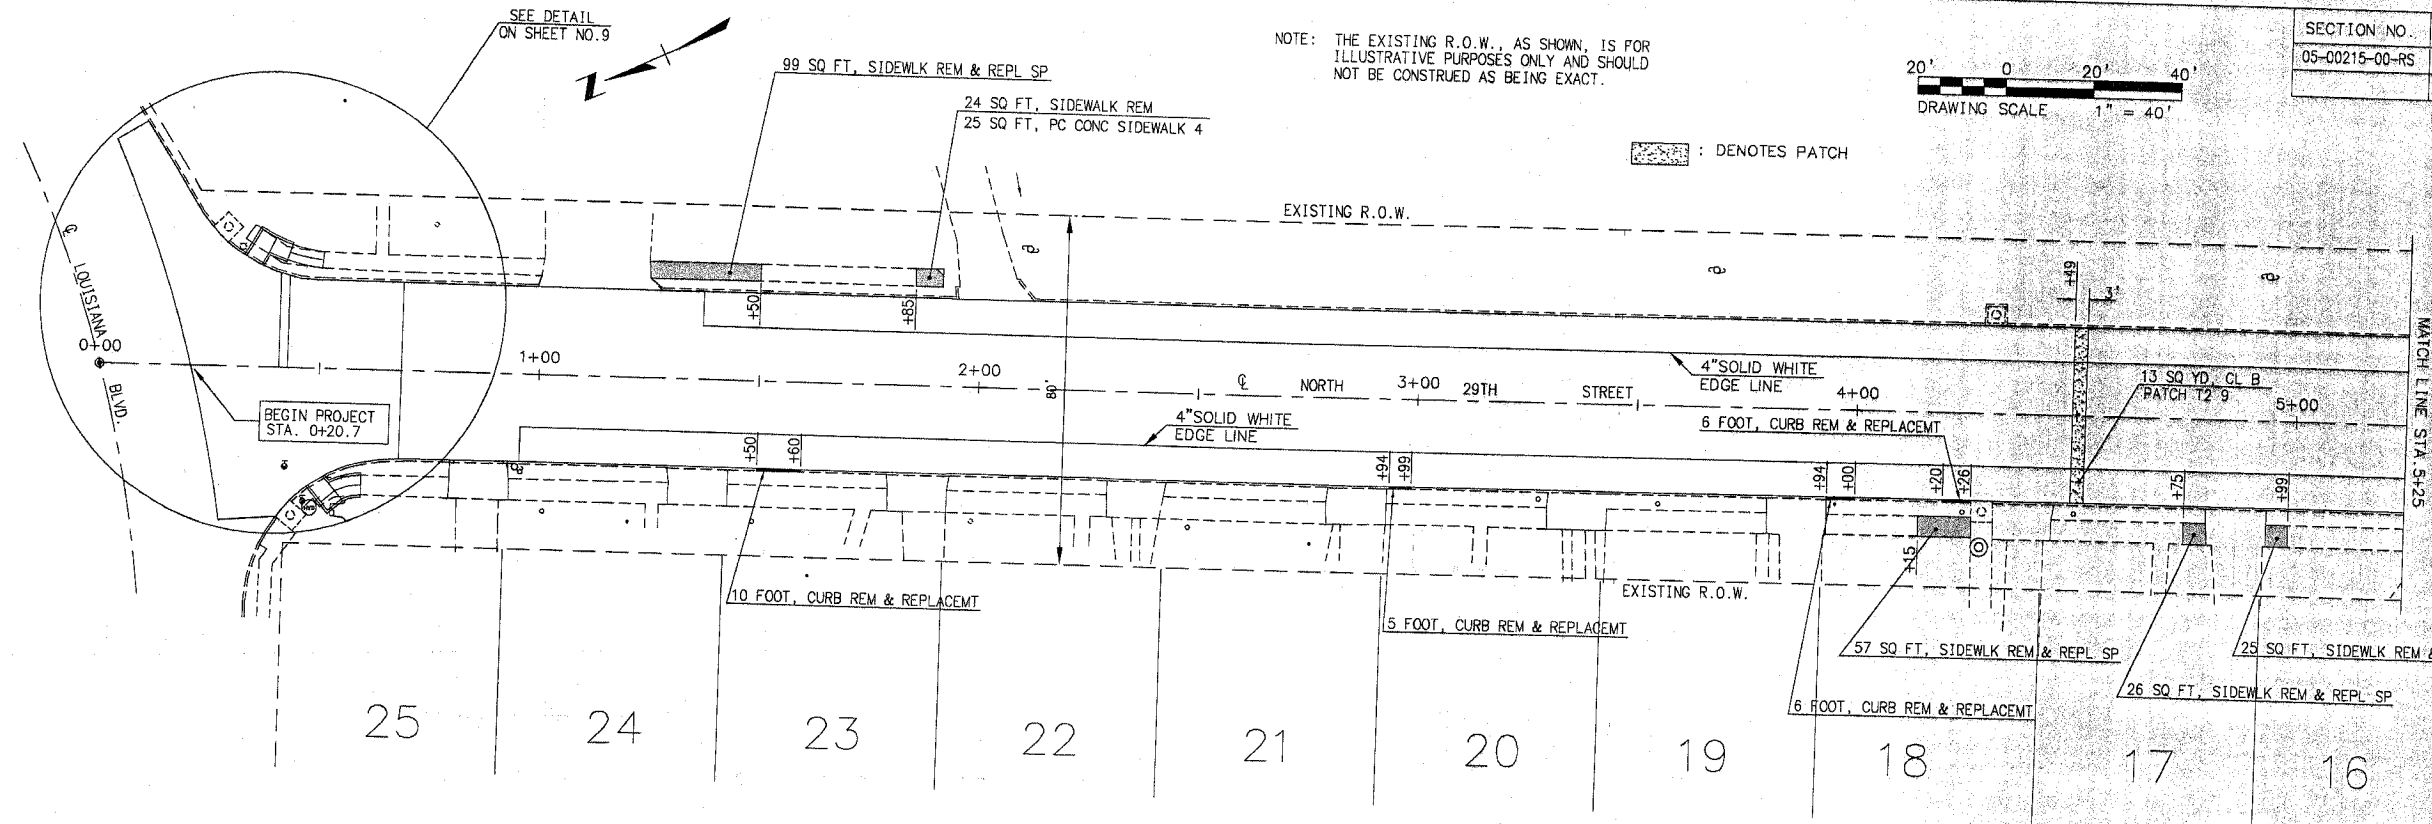

	INITIALS	DATE
DESIGNED	RGEORGEN	08/05
CHECKED		
DRAWN	DSENNE	08/05
CHECKED	RGEORGEN	12/05
PREPARED BY ST. CLAIR COUNTY		
DRAWING FILE: PLANPRO.DWG		