

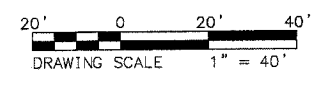
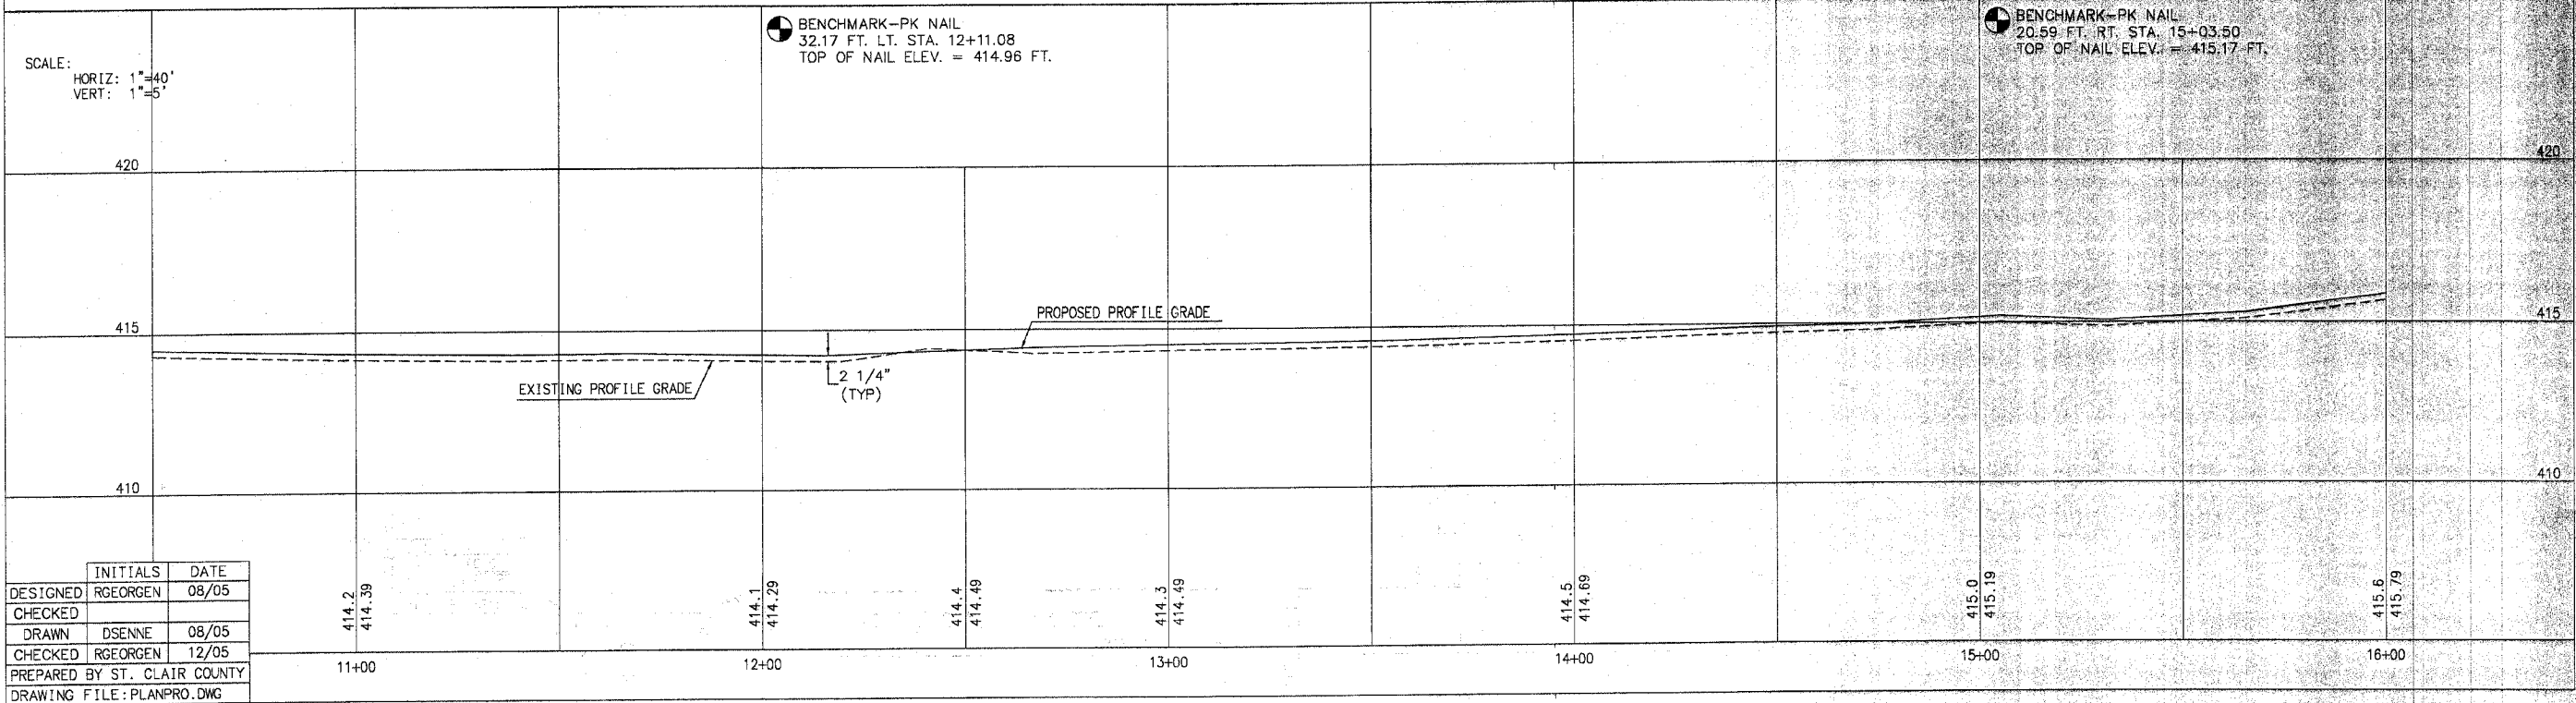
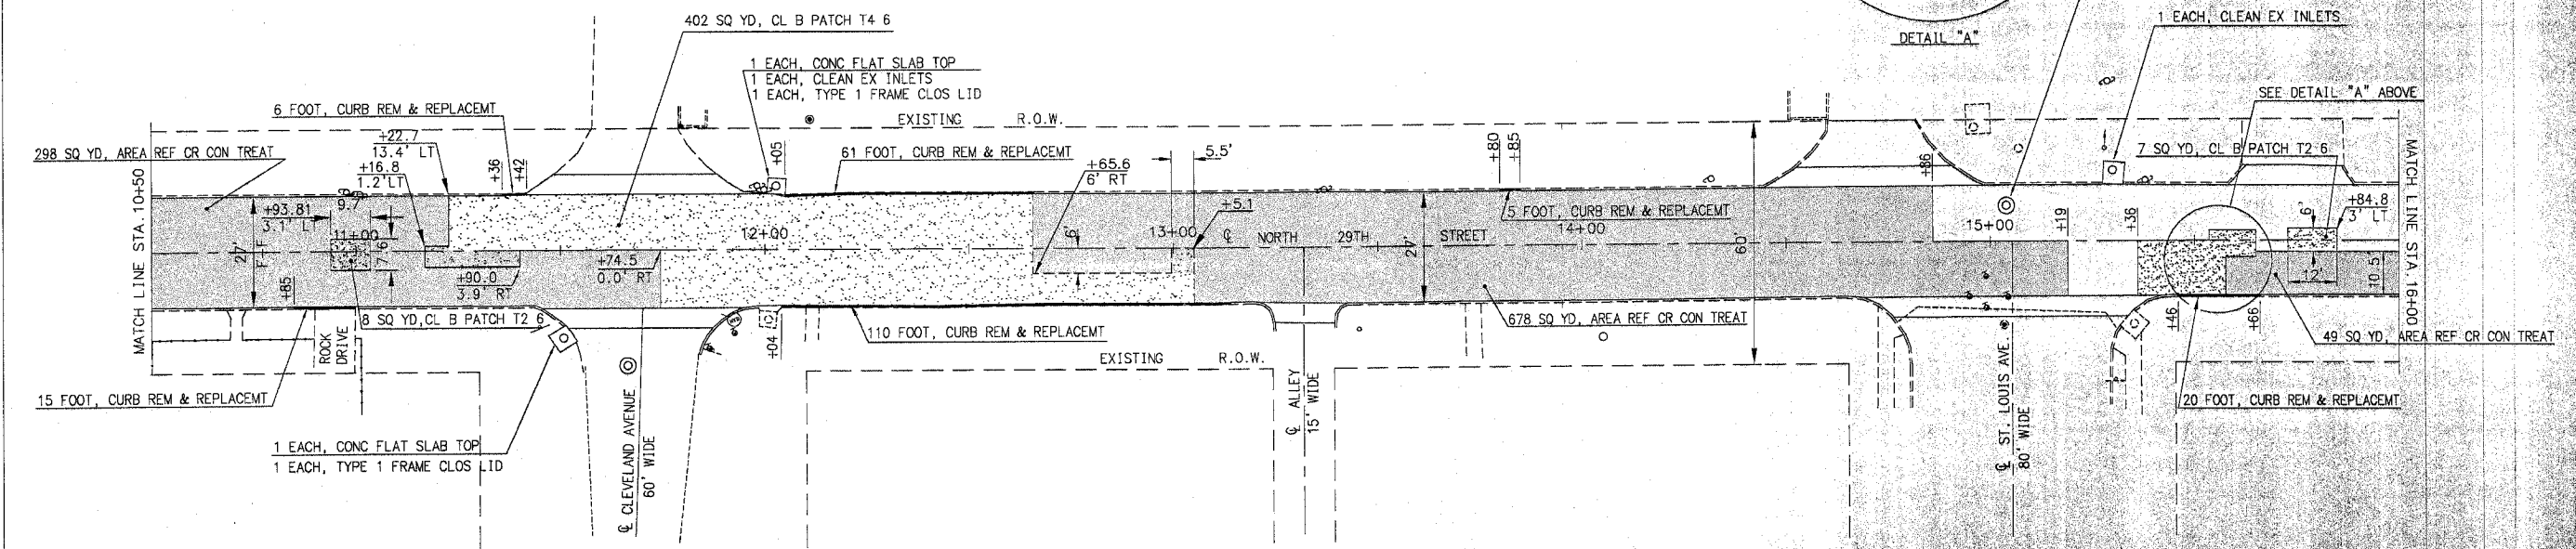


SECTION NO.	COUNTY HIGHWAY	COUNTY	SHEET OF SHEETS
05-00215-00-RS	N/A	ST. CLAIR	7 OF 9
ILLINOIS		FEDERAL AID PROJECT	
CONTRACT NO. 97283			

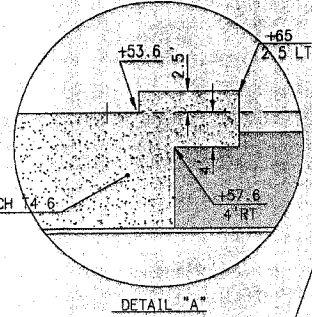

: DENOTES PATCH
 : DENOTES AREA REFLECTIVE CRACK CONTROL TREATMENT

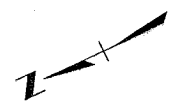

	INITIALS	DATE
DESIGNED	RGEORGEN	08/05
CHECKED		
DRAWN	DSENNE	08/05
CHECKED	RGEORGEN	12/05
PREPARED BY	ST. CLAIR COUNTY	
DRAWING FILE	PLANPRO.DWG	

STATION	ELEVATION
11+00	414.2 414.39
12+00	414.1 414.29
	414.4 414.49
13+00	414.3 414.49
14+00	414.5 414.69
15+00	415.0 415.19
16+00	415.6 415.79