

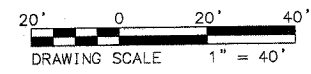
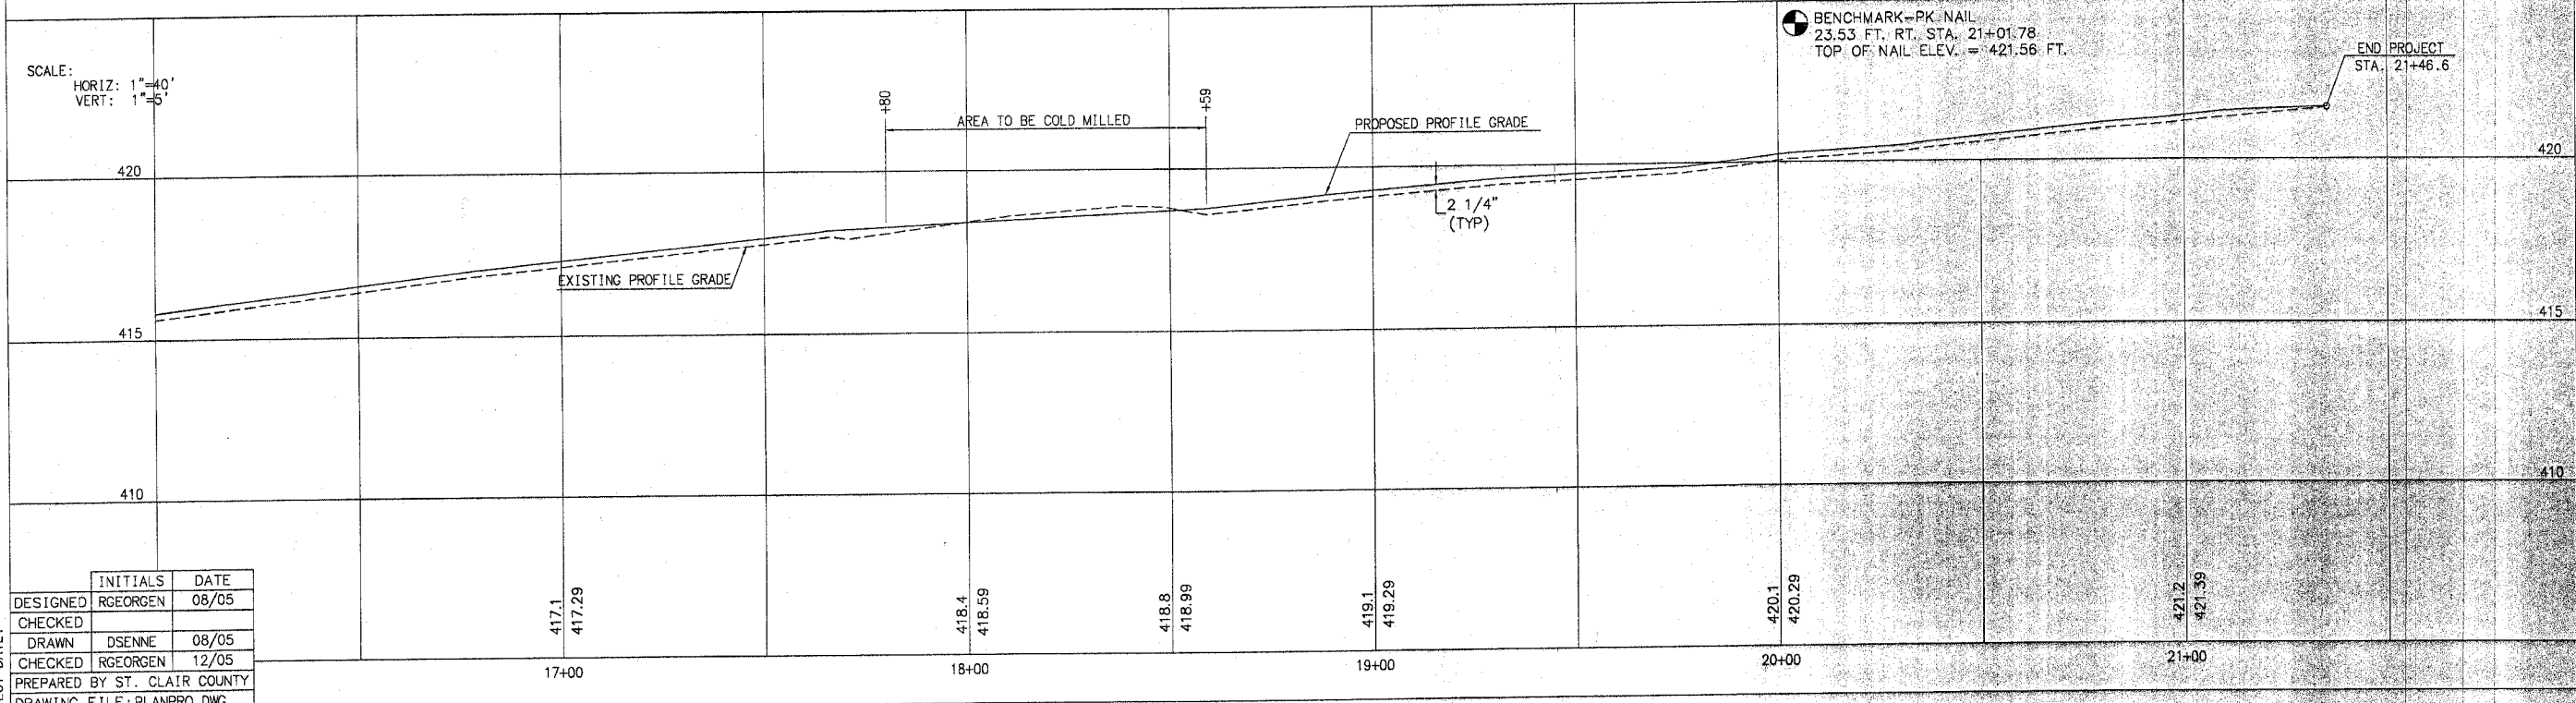
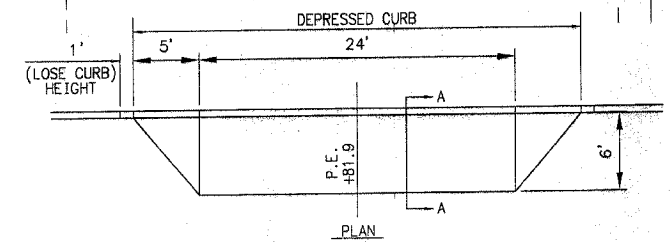


SECTION NO.	COUNTY HIGHWAY	COUNTY	SHEET OF SHEETS
05-00215-00-RS	N/A	ST. CLAIR	8 OF 9
		ILLINOIS	FEDERAL AID PROJECT
		CONTRACT NO. 97283	

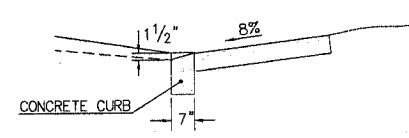

- : DENOTES PATCH
- : DENOTES AREA REFLECTIVE CRACK CONTROL TREATMENT
- : DENOTES PCC SURFACE REMOVAL (COLD MILLING)

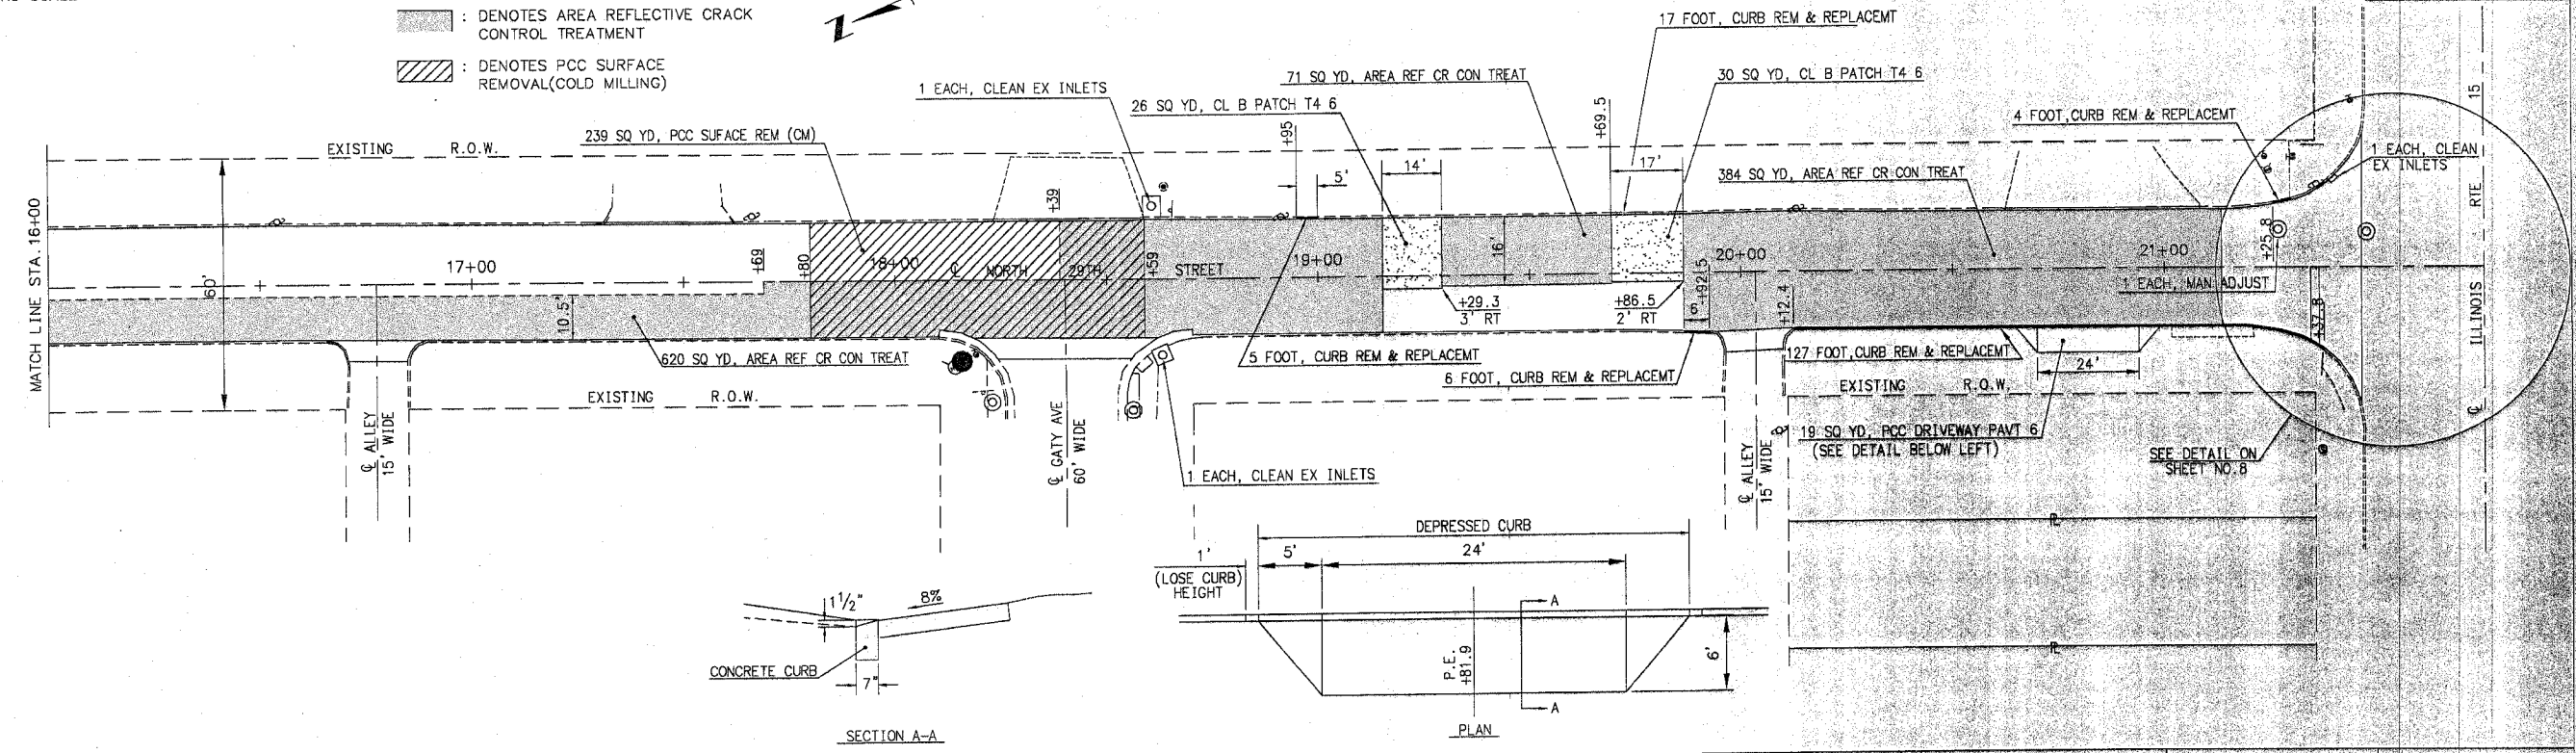

	INITIALS	DATE
DESIGNED	RGEORGEN	08/05
CHECKED		
DRAWN	DSENNE	08/05
CHECKED	RGEORGEN	12/05
PREPARED BY ST. CLAIR COUNTY		
DRAWING FILE: PLANPRO.DWG		