


F.A.I. NO.	SECTION	COUNTY	TOTAL SHEETS	SHEET NO.
.	..	JOHNSON	15	10

STA.	TO STA.
FED. ROAD DIST. NO. ILLINOIS	FED. AID PROJECT

*FAI 57 & FAI 24
 **44-11L, 44-3L

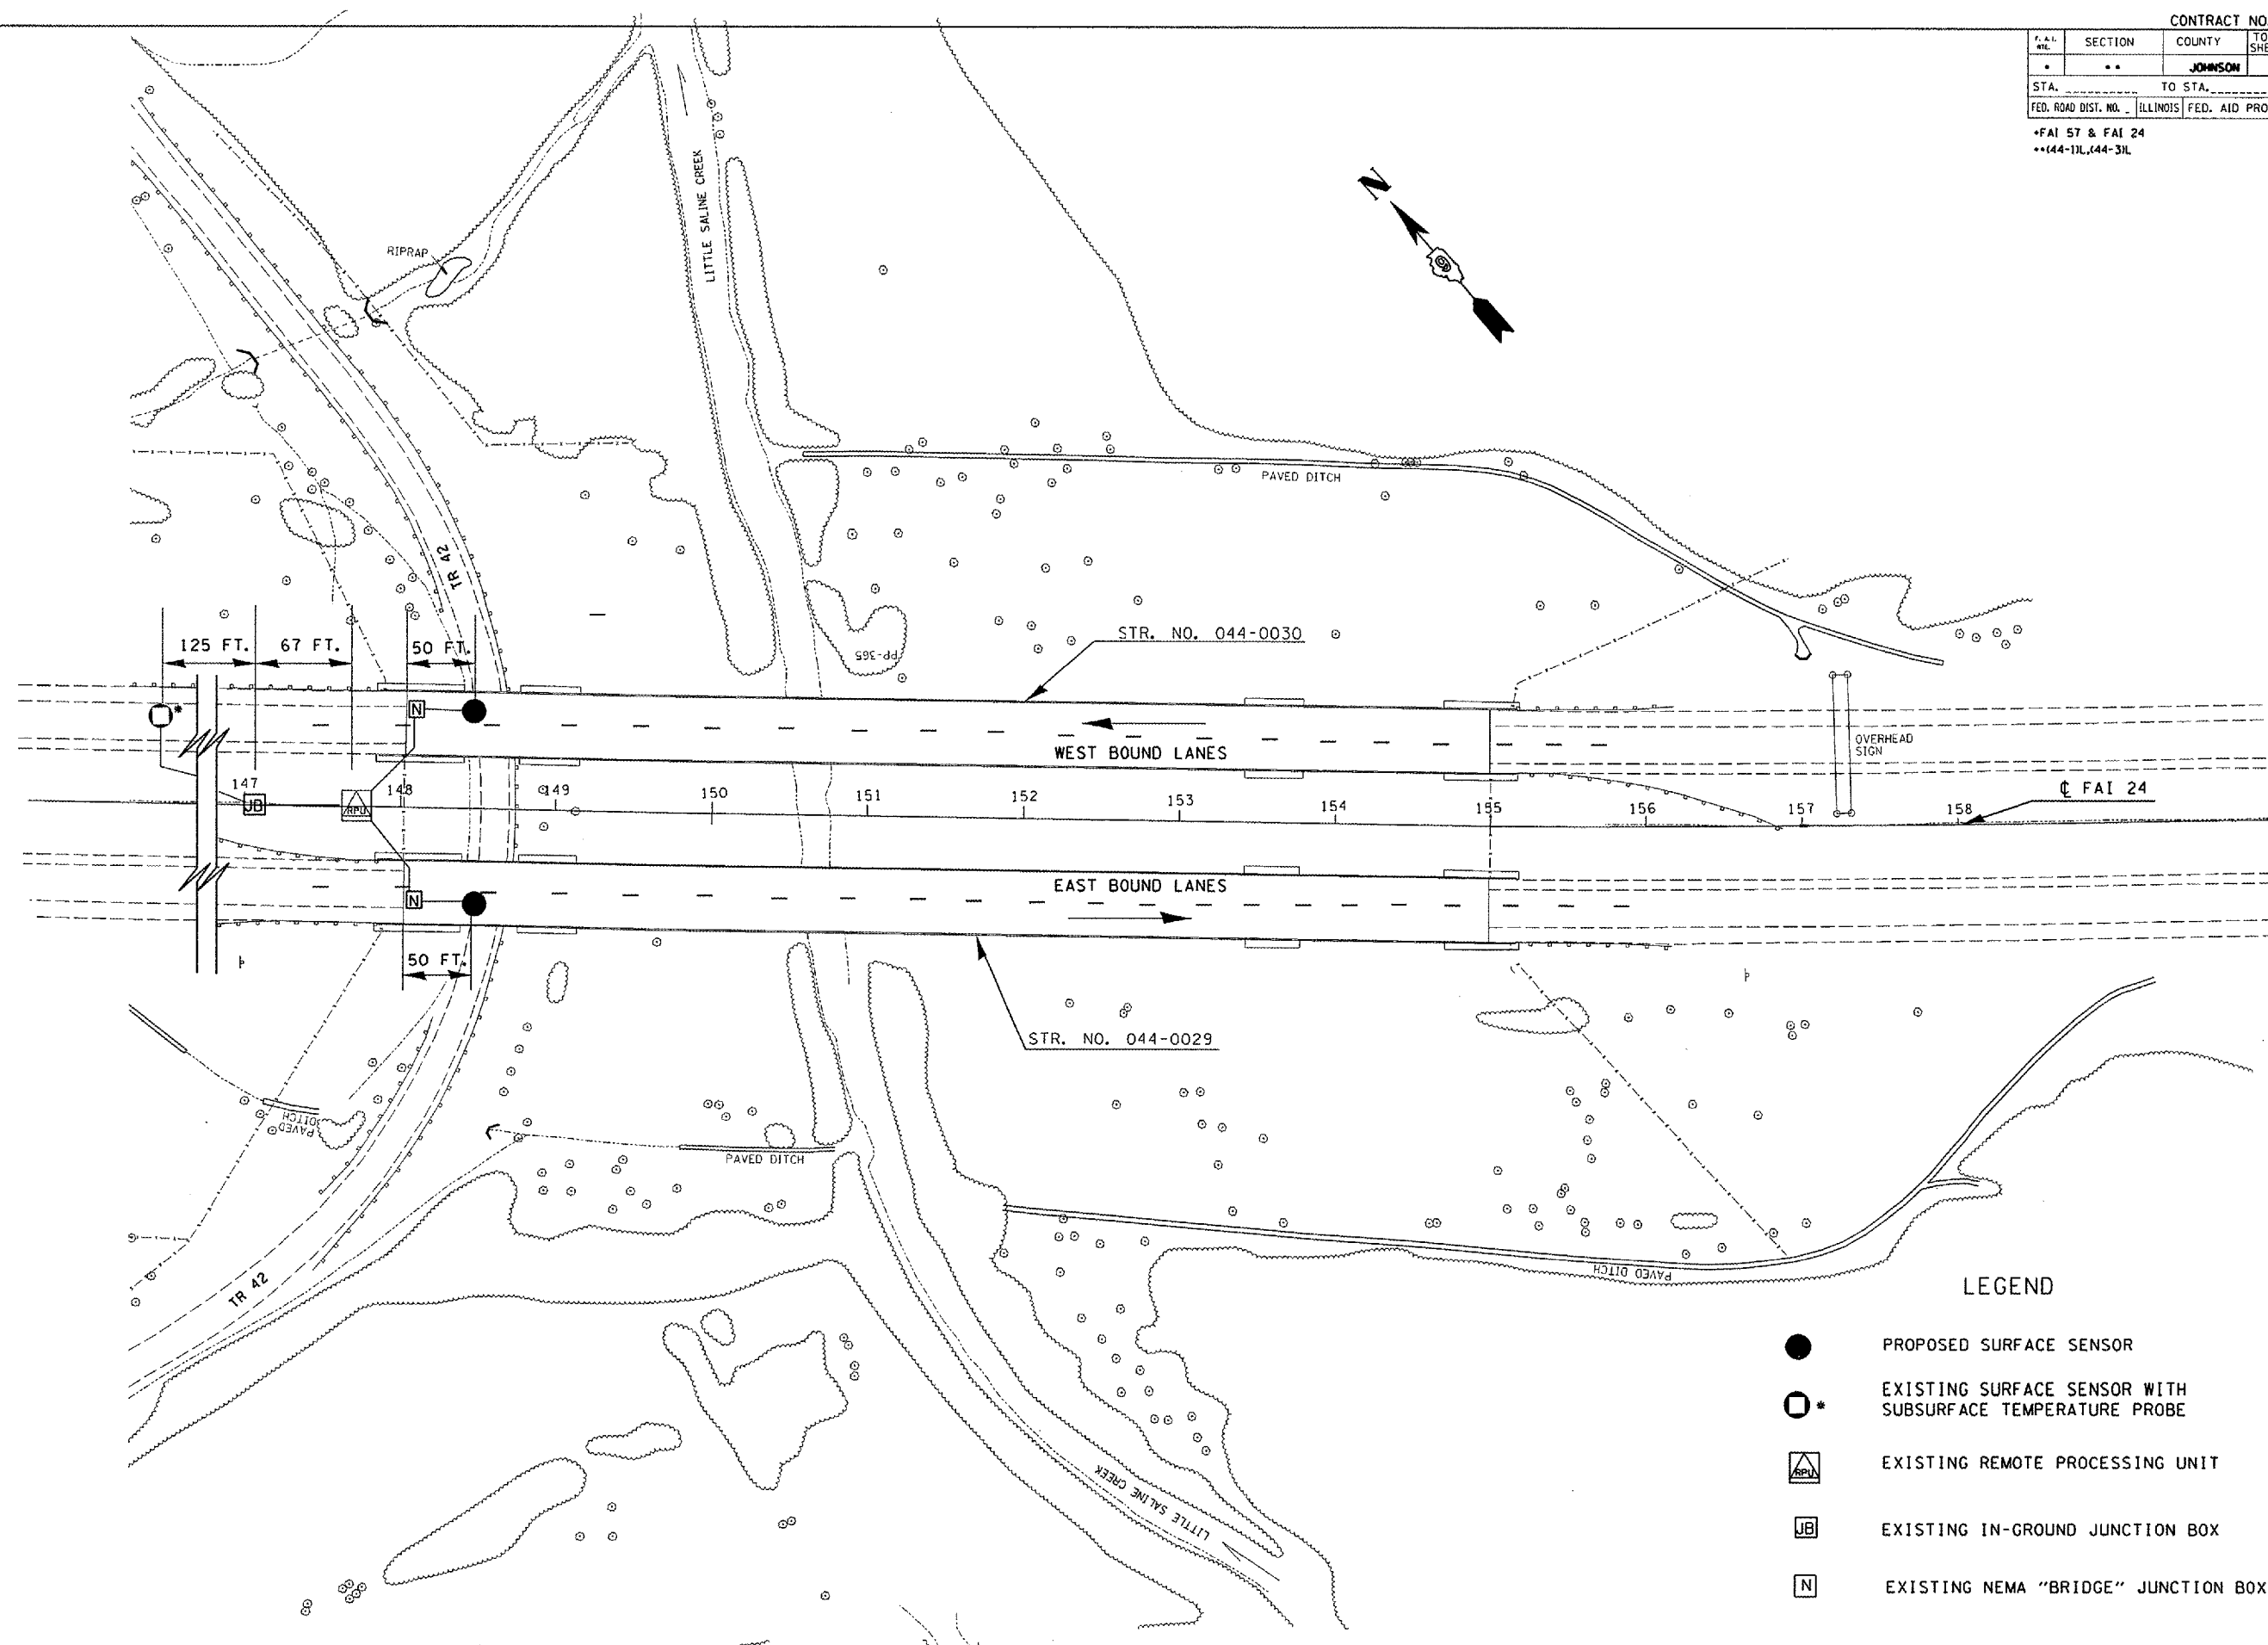

LEGEND

- PROPOSED SURFACE SENSOR
- * EXISTING SURFACE SENSOR WITH SUBSURFACE TEMPERATURE PROBE
- △ RPU EXISTING REMOTE PROCESSING UNIT
- JB EXISTING IN-GROUND JUNCTION BOX
- N EXISTING NEMA "BRIDGE" JUNCTION BOX

PLOT DATE = 8/22/2005
 FILE NAME = c:\projects\98981\57-241\plot.mxd
 PLOT SCALE = 1/8"=1'-0"
 USER NAME = mcorrad