
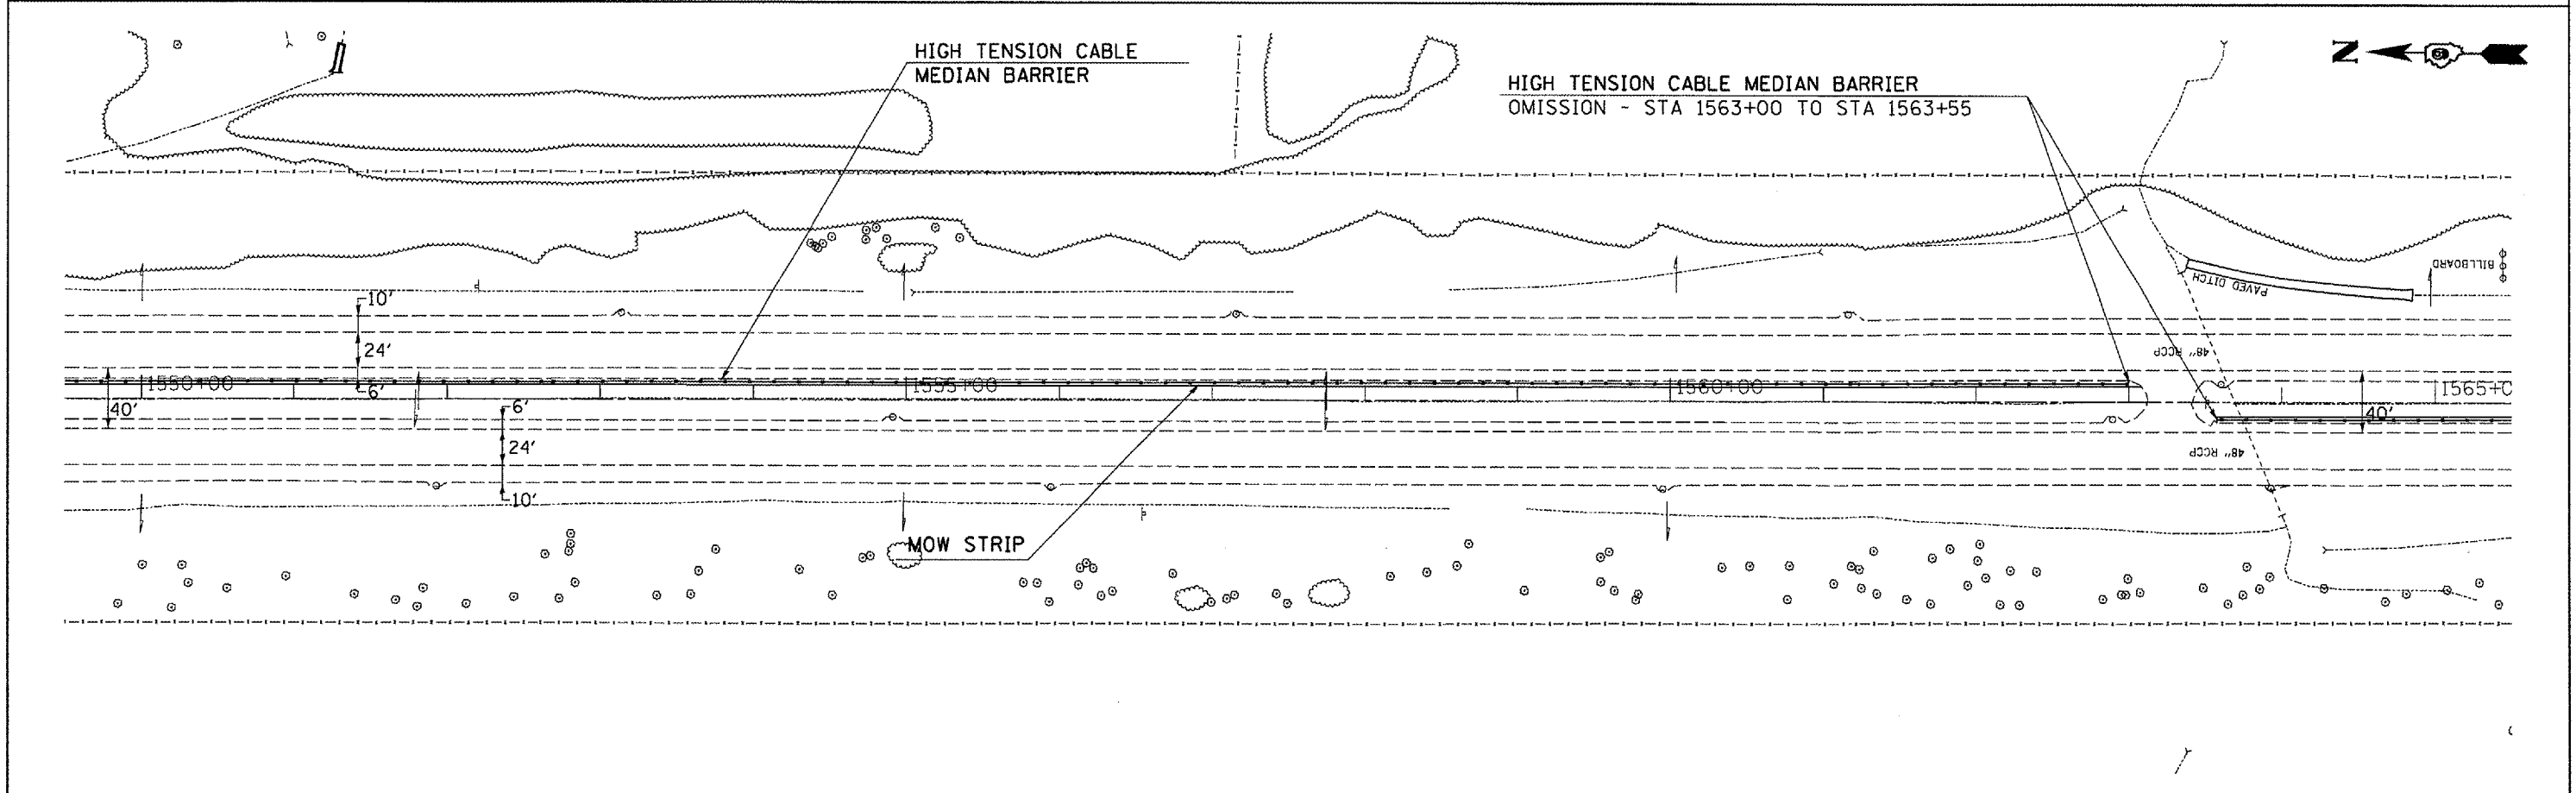


F.A.I. RTE.	SECTION	COUNTY	TOTAL SHEETS	SHEET NO.
57	*	VARIOUS	21	8
STA. _____ TO STA. _____		FED. ROAD DIST. NO. ILLINOIS FED. AID PROJECT		
* D-9 SAFETY FY 07-1				

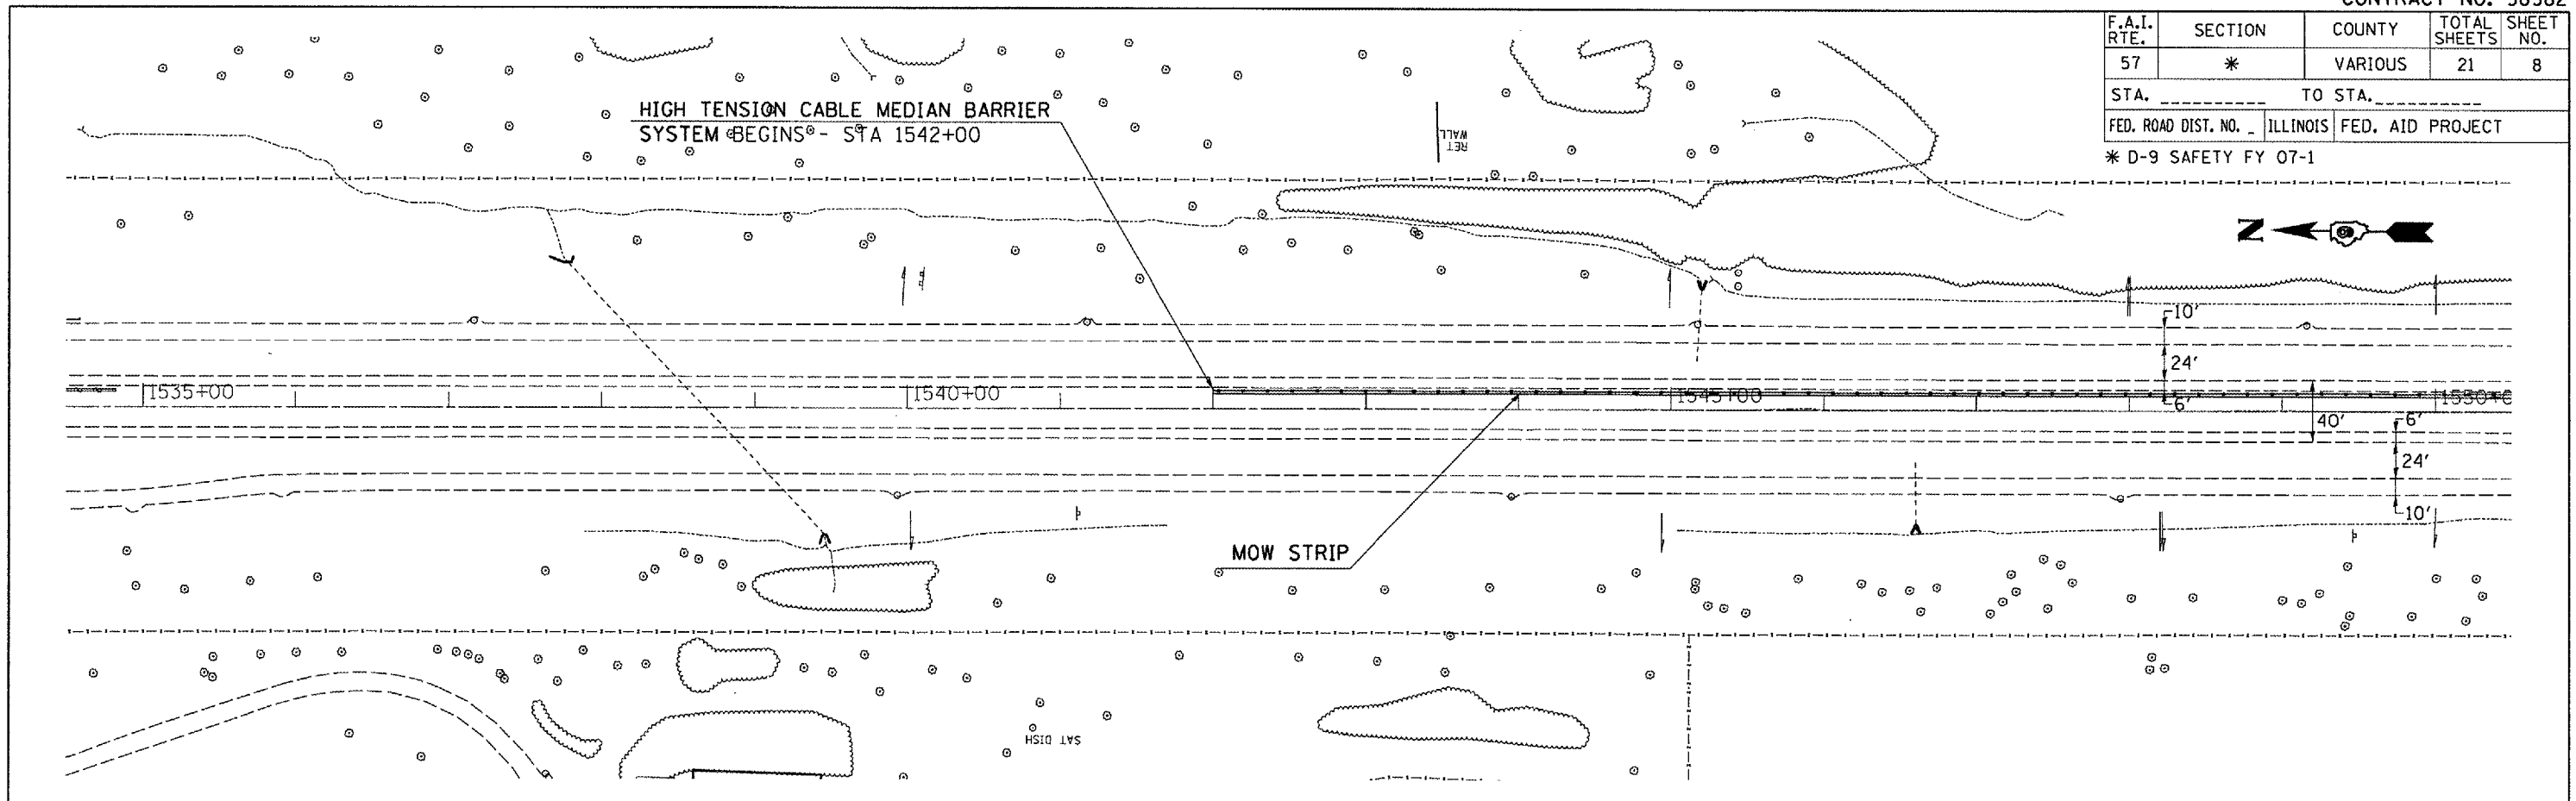

PLOT DATE = 8/21/2006
 PLOT SCALE = 1/4" = 10'-0"
 USER NAME = jsp@pwr.com