

F.A.I. RTE.	SECTION	COUNTY	TOTAL SHEETS	SHEET NO.
57	*	VARIOUS	21	9

STA. \_\_\_\_\_ TO STA. \_\_\_\_\_

FED. ROAD DIST. NO. ILLINOIS FED. AID PROJECT


\* D-9 SAFETY FY 07-1




S.N. 100-0055 - STA 1570+42.60  
WESTMINSTER DRIVE OVERPASS

MARION

STA EQ 1572+91.08  $\downarrow$  MEDIAN BK =  
STA 0+00.00  $\downarrow$  MEDIAN AH

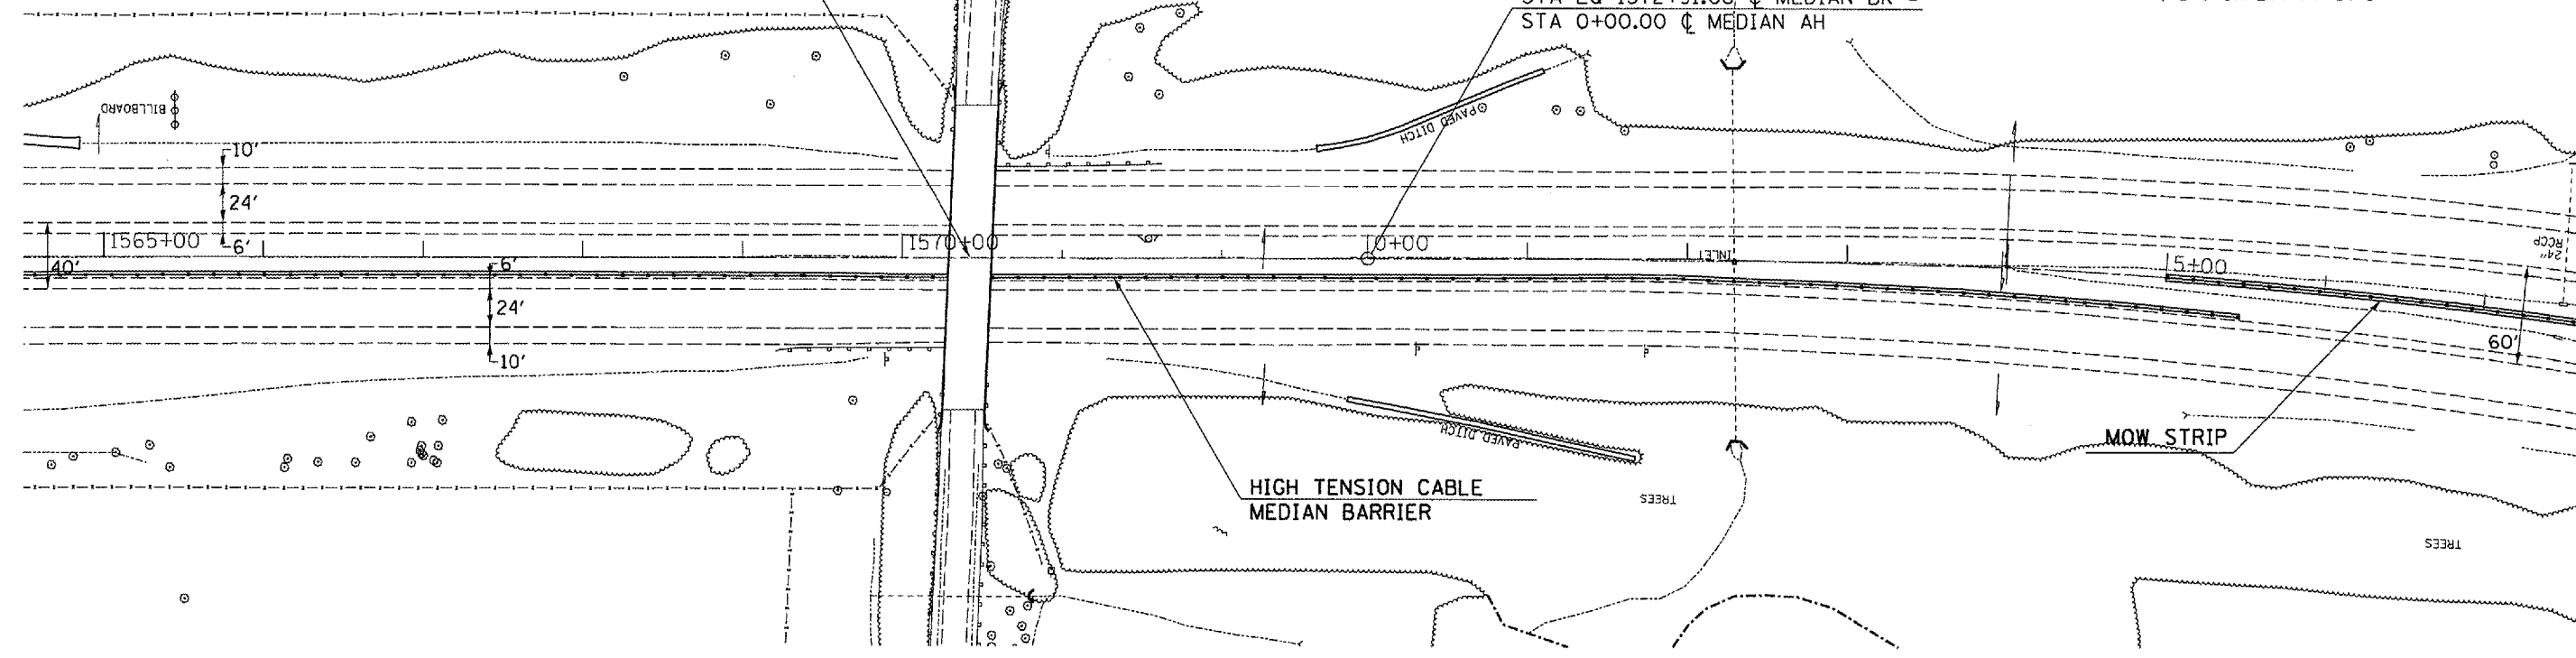

HIGH TENSION CABLE  
MEDIAN BARRIER

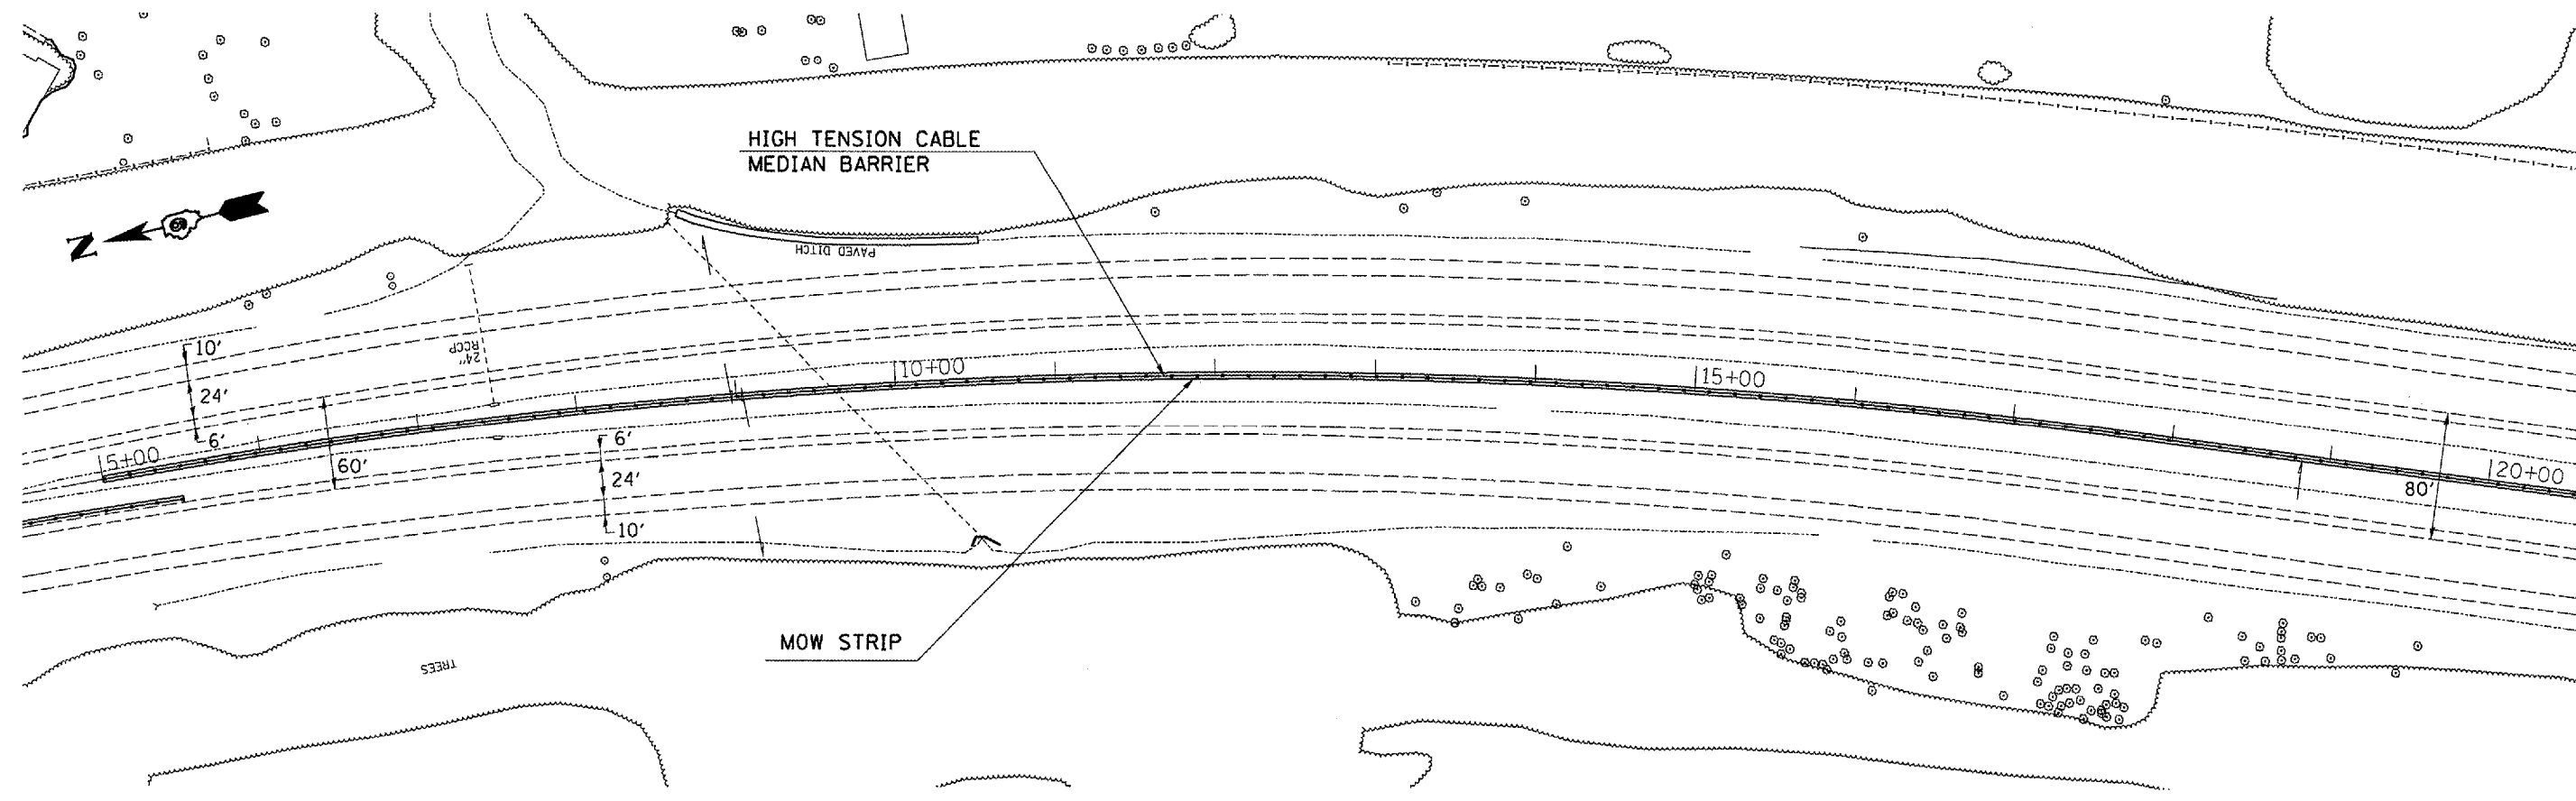

DATE = 8/21/2006  
DRAWN BY = J. B. ...  
PLOT SCALE = 1/8" = 1' ...  
USER NAME = shepardj