
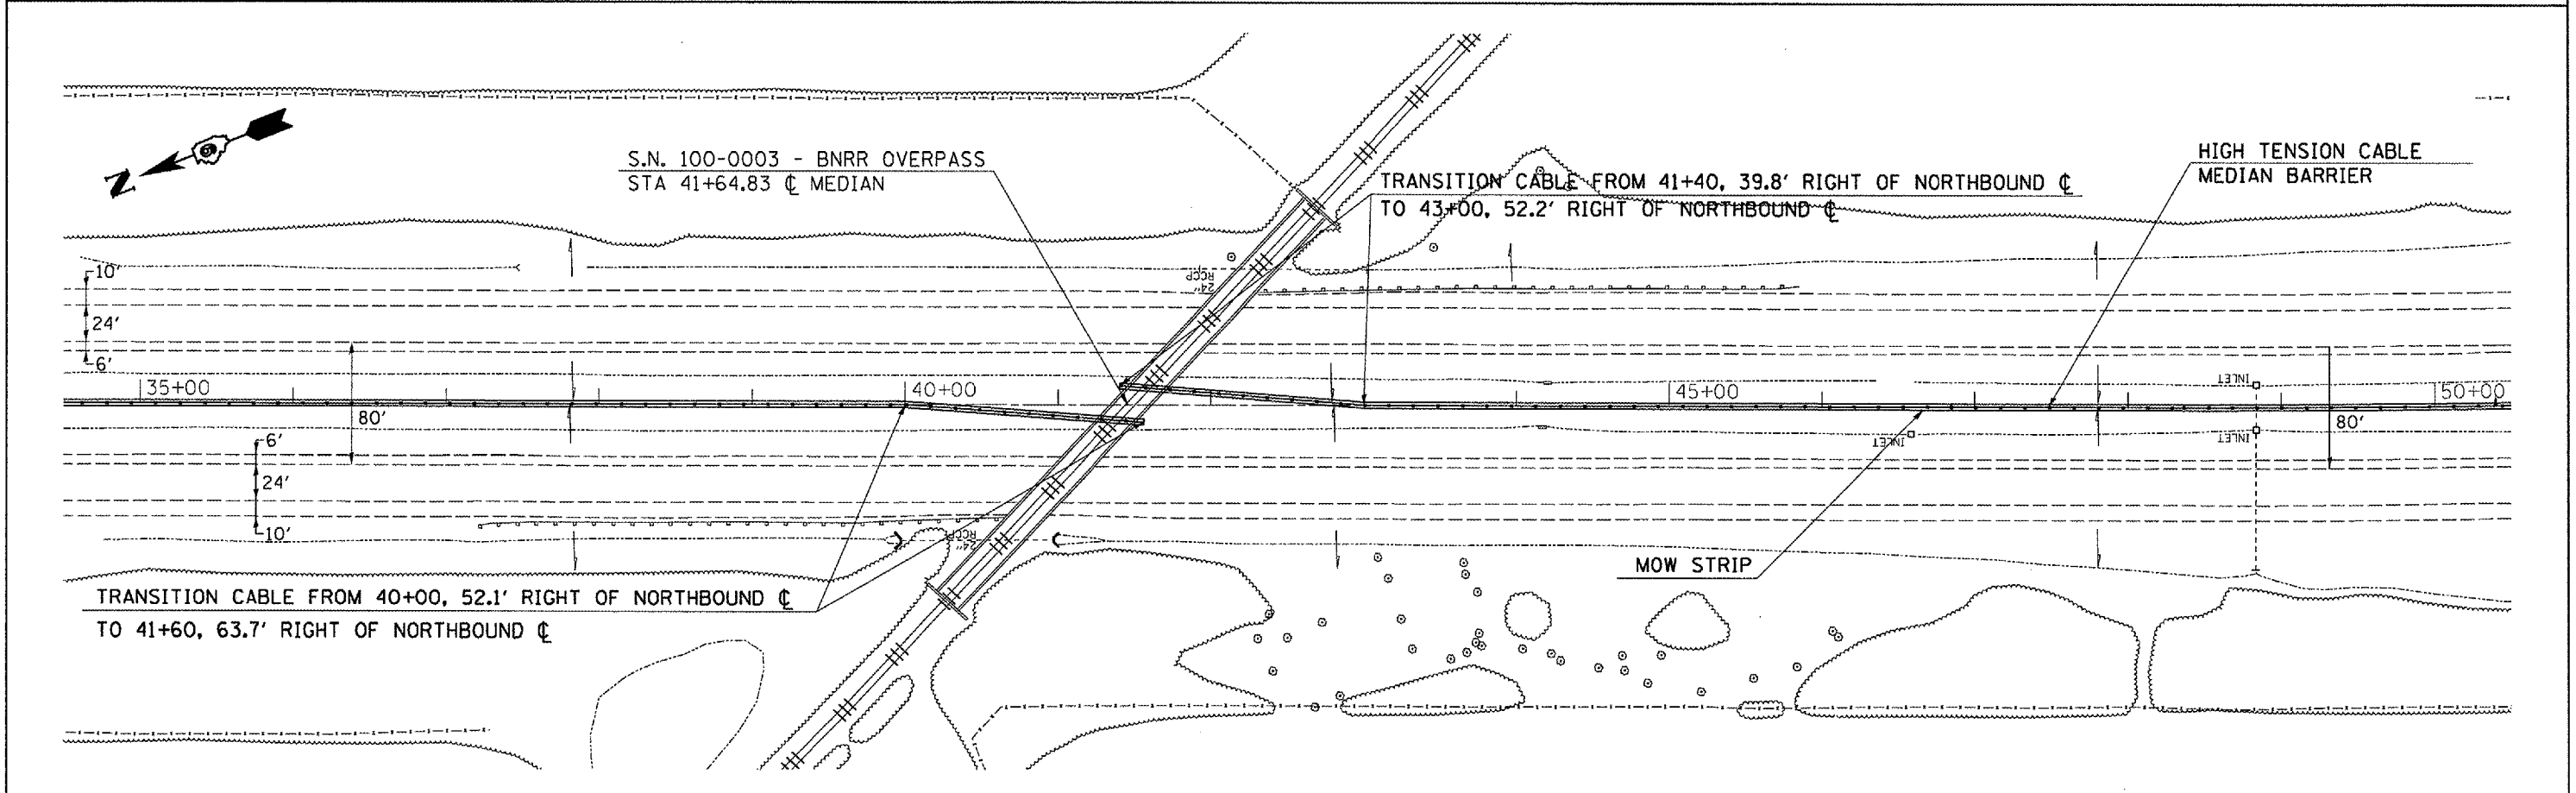


F.A.I. RTE.	SECTION	COUNTY	TOTAL SHEETS	SHEET NO.
57	*	VARIOUS	21	10
STA. _____ TO STA. _____				
FED. ROAD DIST. NO. _____		ILLINOIS FED. AID PROJECT		
* D-9 SAFETY FY 07-1				

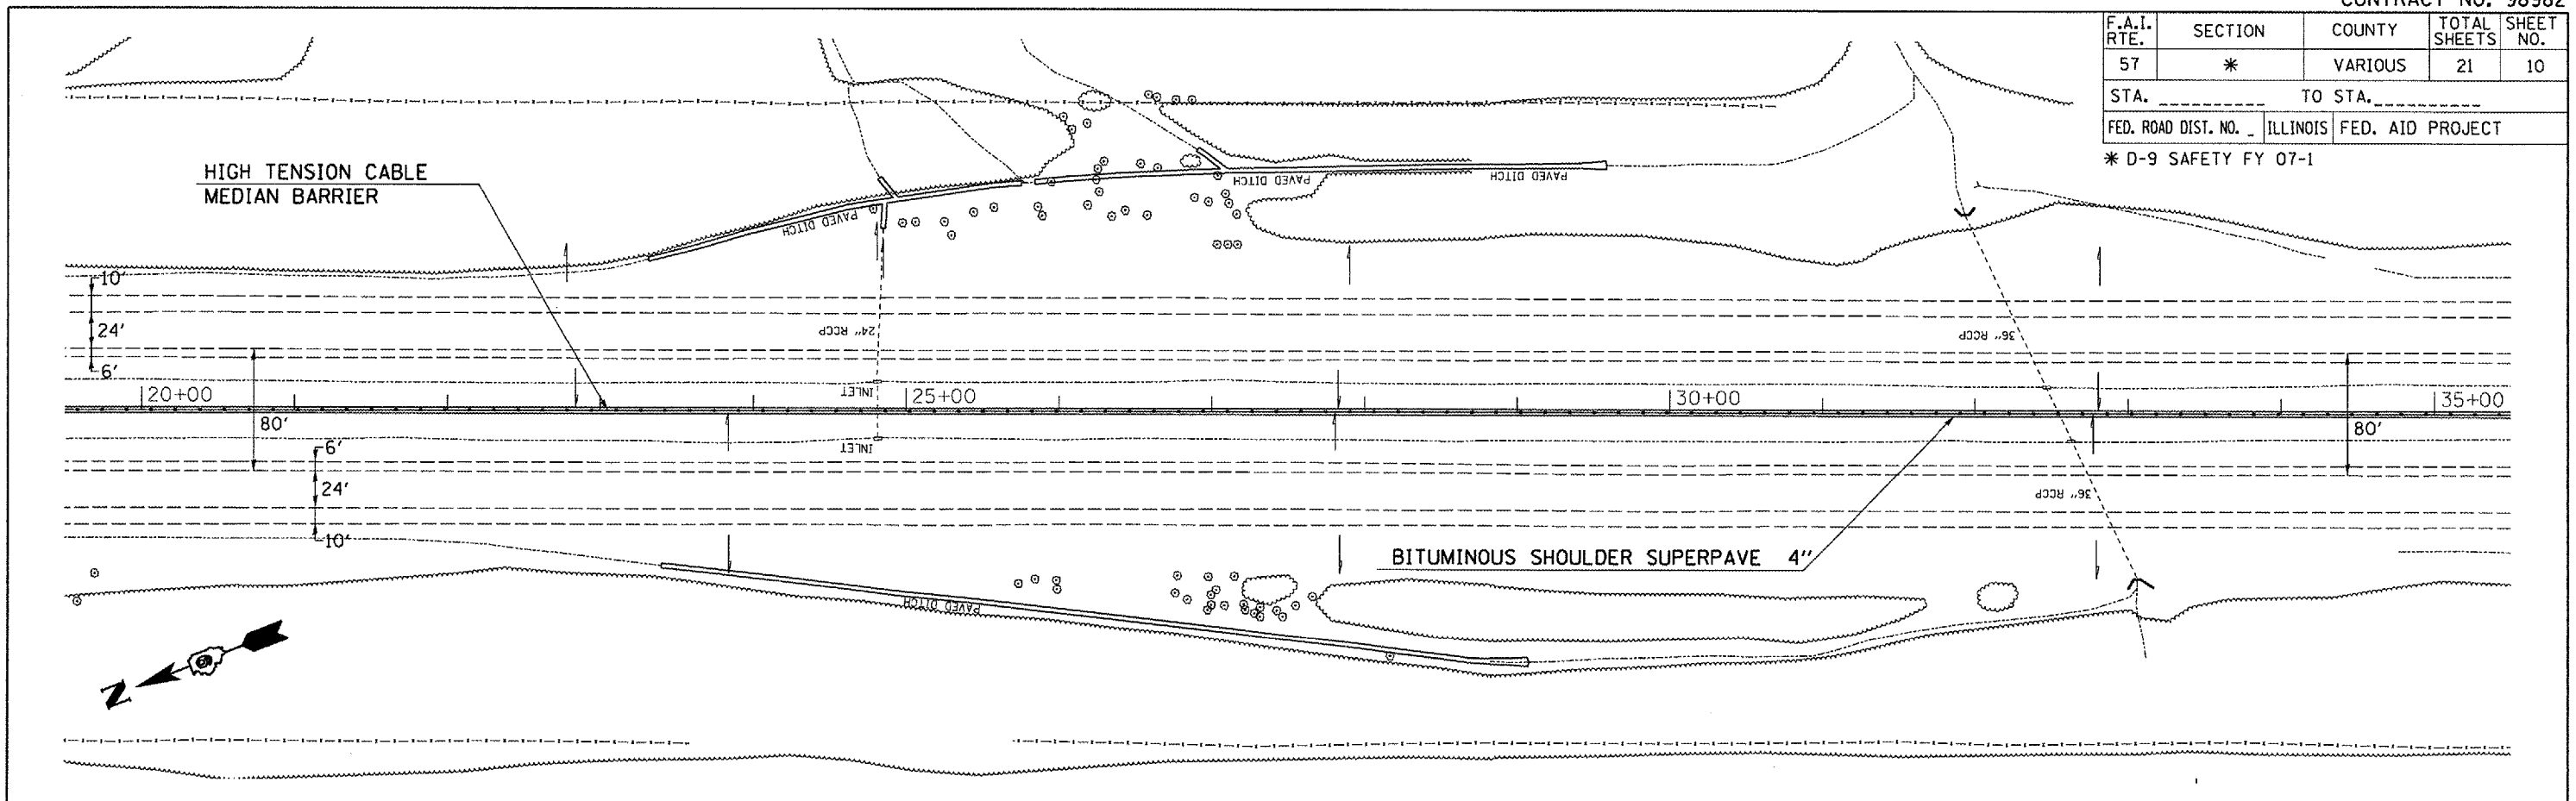

PLOT DATE = 8/21/2006
 PLOT SCALE = 1/8" = 100' / IN.
 USER NAME = jhp-ar-05d