
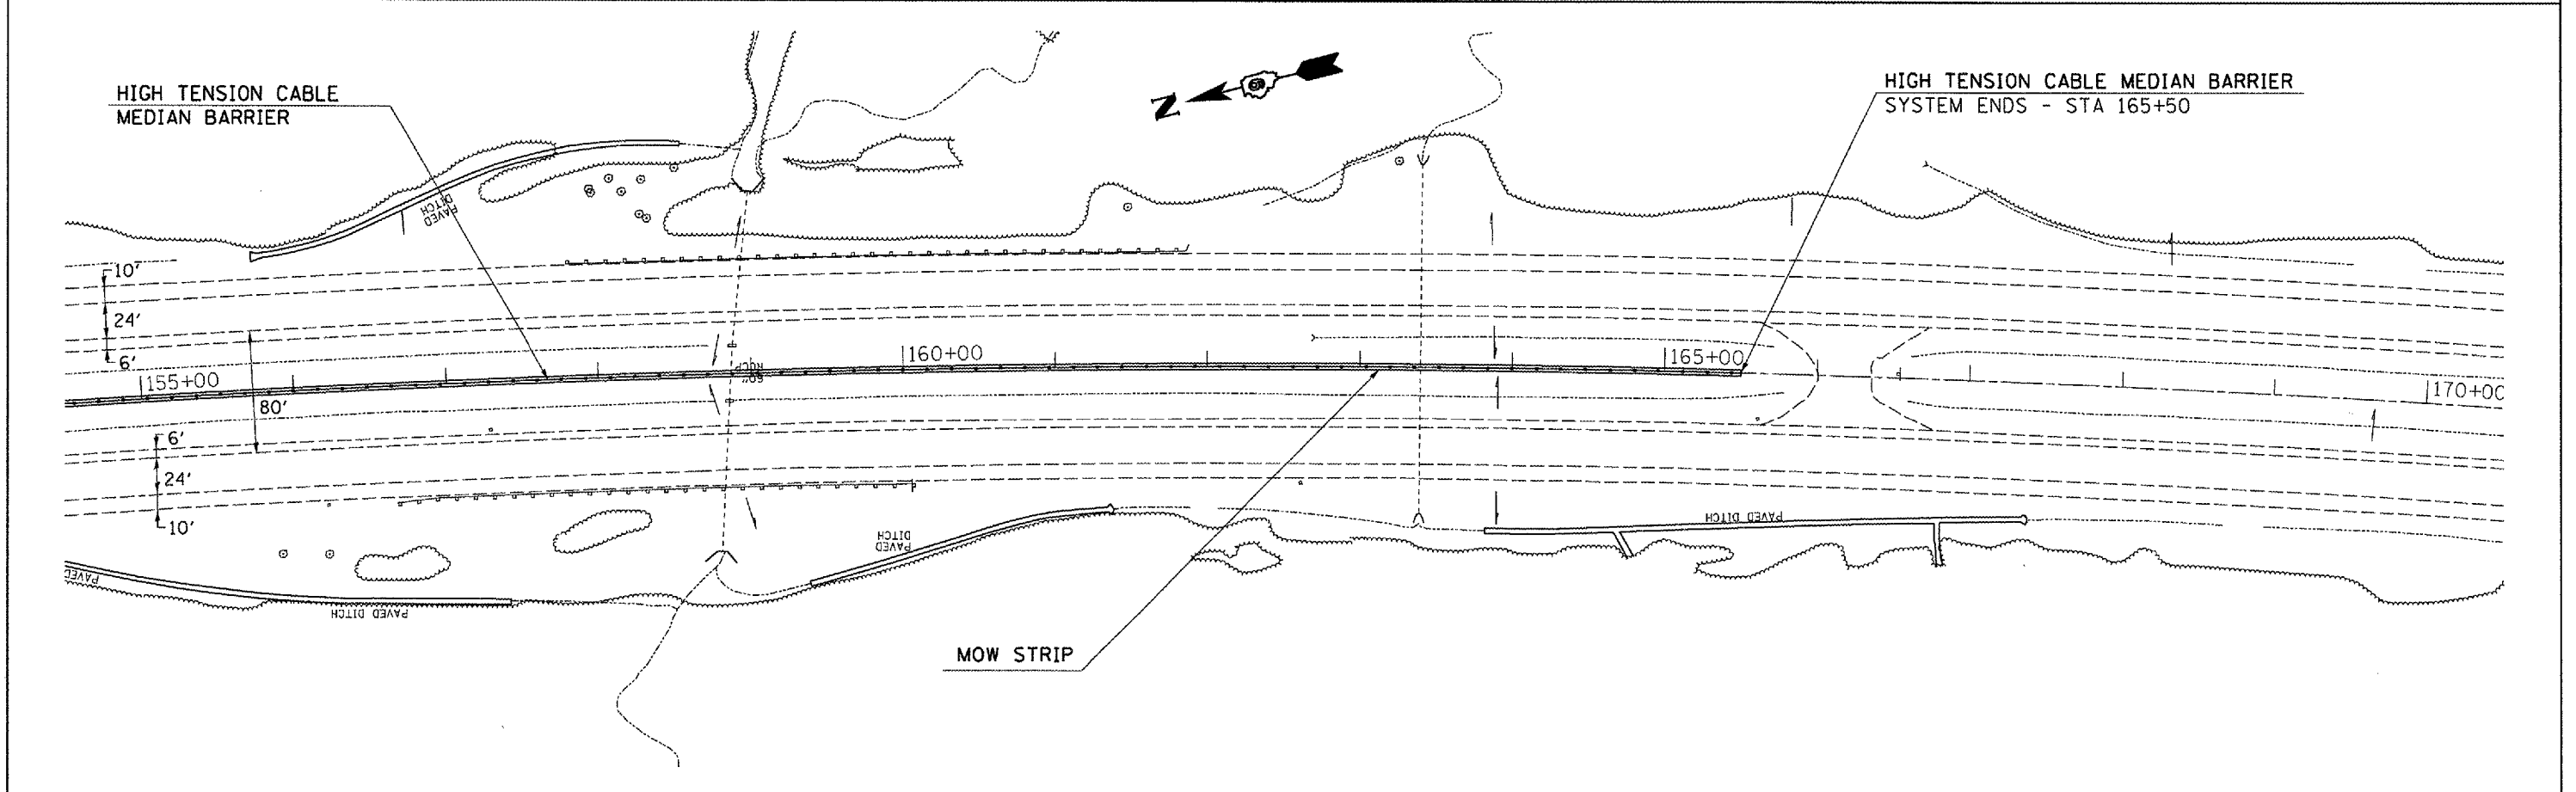


F.A.I. RTE.	SECTION	COUNTY	TOTAL SHEETS	SHEET NO.
57	*	VARIOUS	21	14
STA. _____ TO STA. _____		FED. ROAD DIST. NO. _ ILLINOIS FED. AID PROJECT		

\* D-9 SAFETY FY 07-1

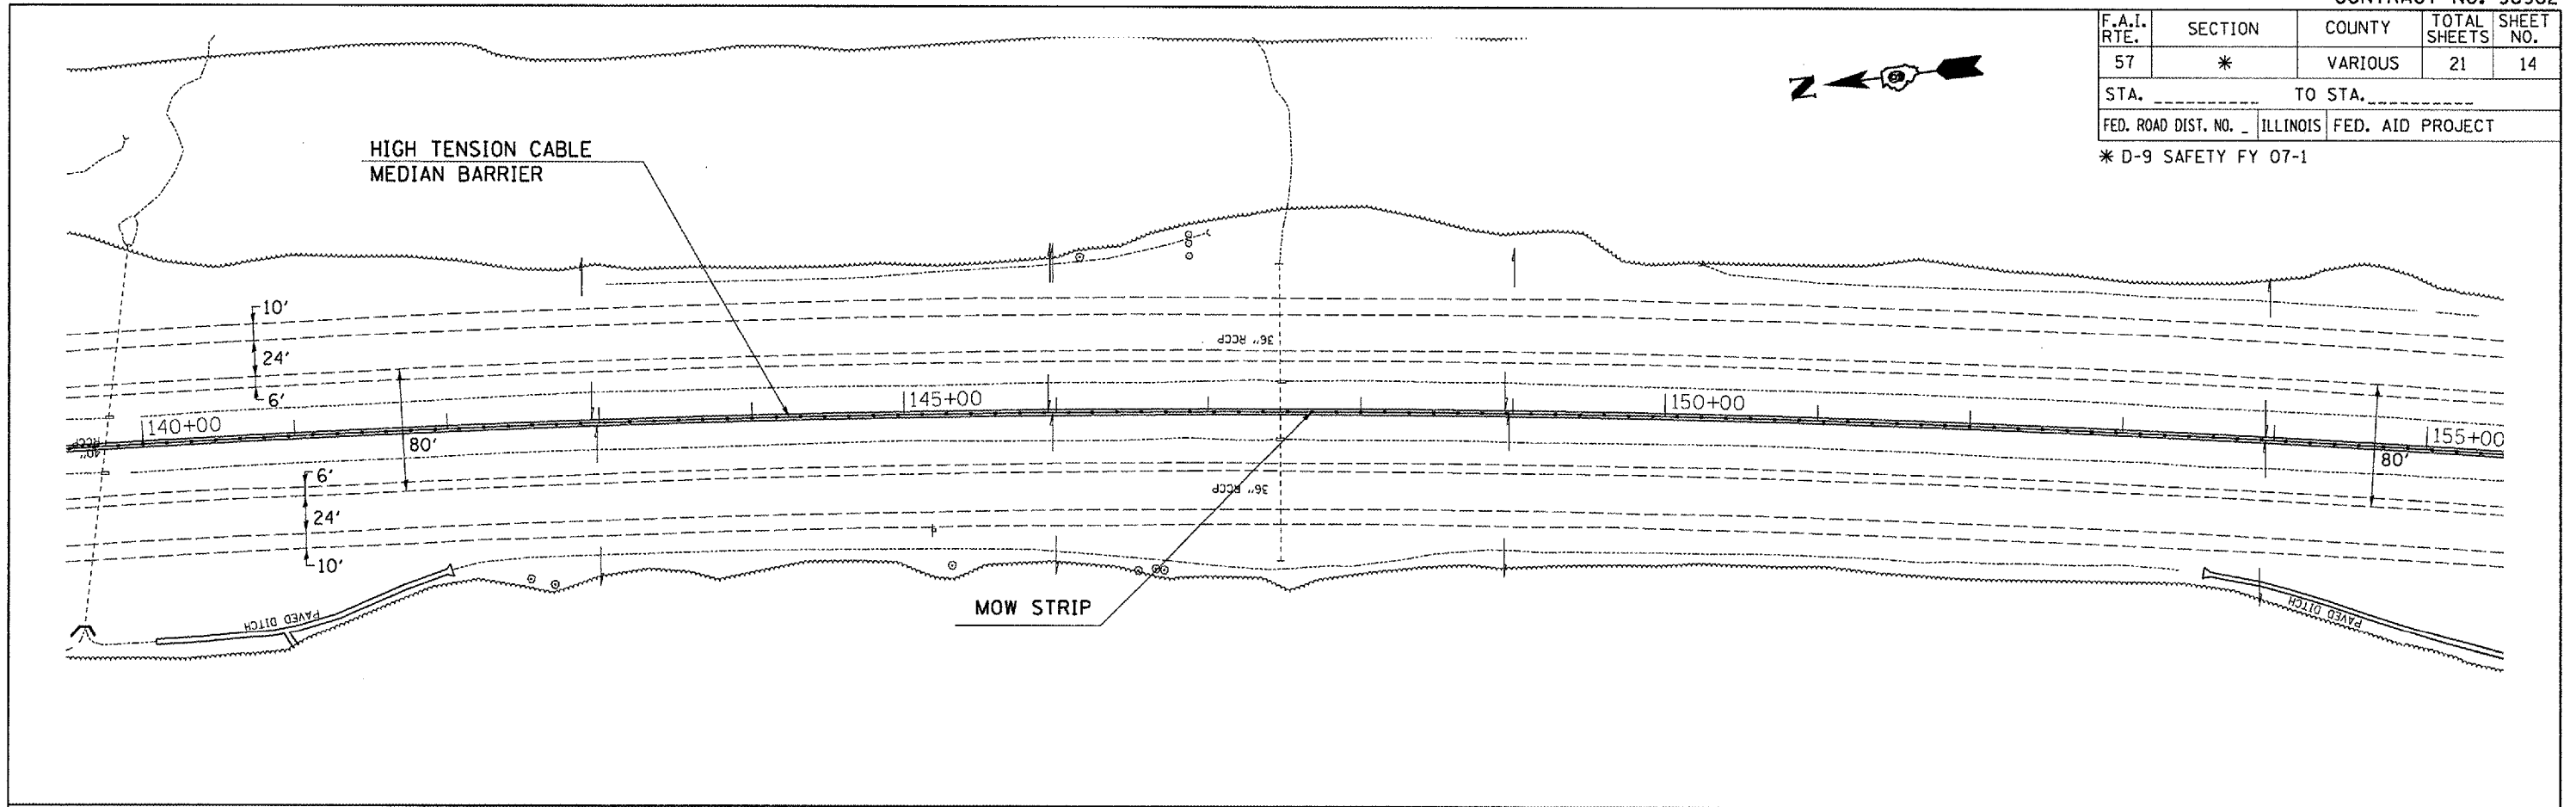

PLOT DATE : 8/21/2008  
 PLOT SCALE : 1/8"=1'-0"  
 USER NAME : shapiro