

F.A.I. RTE.	SECTION	COUNTY	TOTAL SHEETS	SHEET NO.
57	*	VARIOUS	21	17
STA. _____ TO STA. _____				
FED. ROAD DIST. NO. _____		ILLINOIS FED. AID PROJECT		

* D-9 SAFETY FY 07-1


ELEVATIONS

STATION	EDGE OF SOUTHBOUND PAVEMENT	EXISTING FLOWLINE	PROPOSED FLOWLINE
1267+00	20.00	16.02	16.02
1267+50	19.00	15.26	15.68
1267+84	18.32	14.17	15.22
1267+92	18.20	14.06	14.59
1268+23	17.74	13.63	14.38
1268+10	17.78	13.81	14.43
1268+50	17.18	13.25	13.66
1269+00	15.44	12.89	12.89


BENCH MARK STATION 1267+00, INSIDE EDGE OF SOUTHBOUND PAVEMENT, ELEVATION 20.00

LISTED ELEVATIONS ARE LOCAL REFERENCE ONLY. NO TIES TO U. S. G. S. COORDINATES.

STRUCTURE NUMBER 041-0056

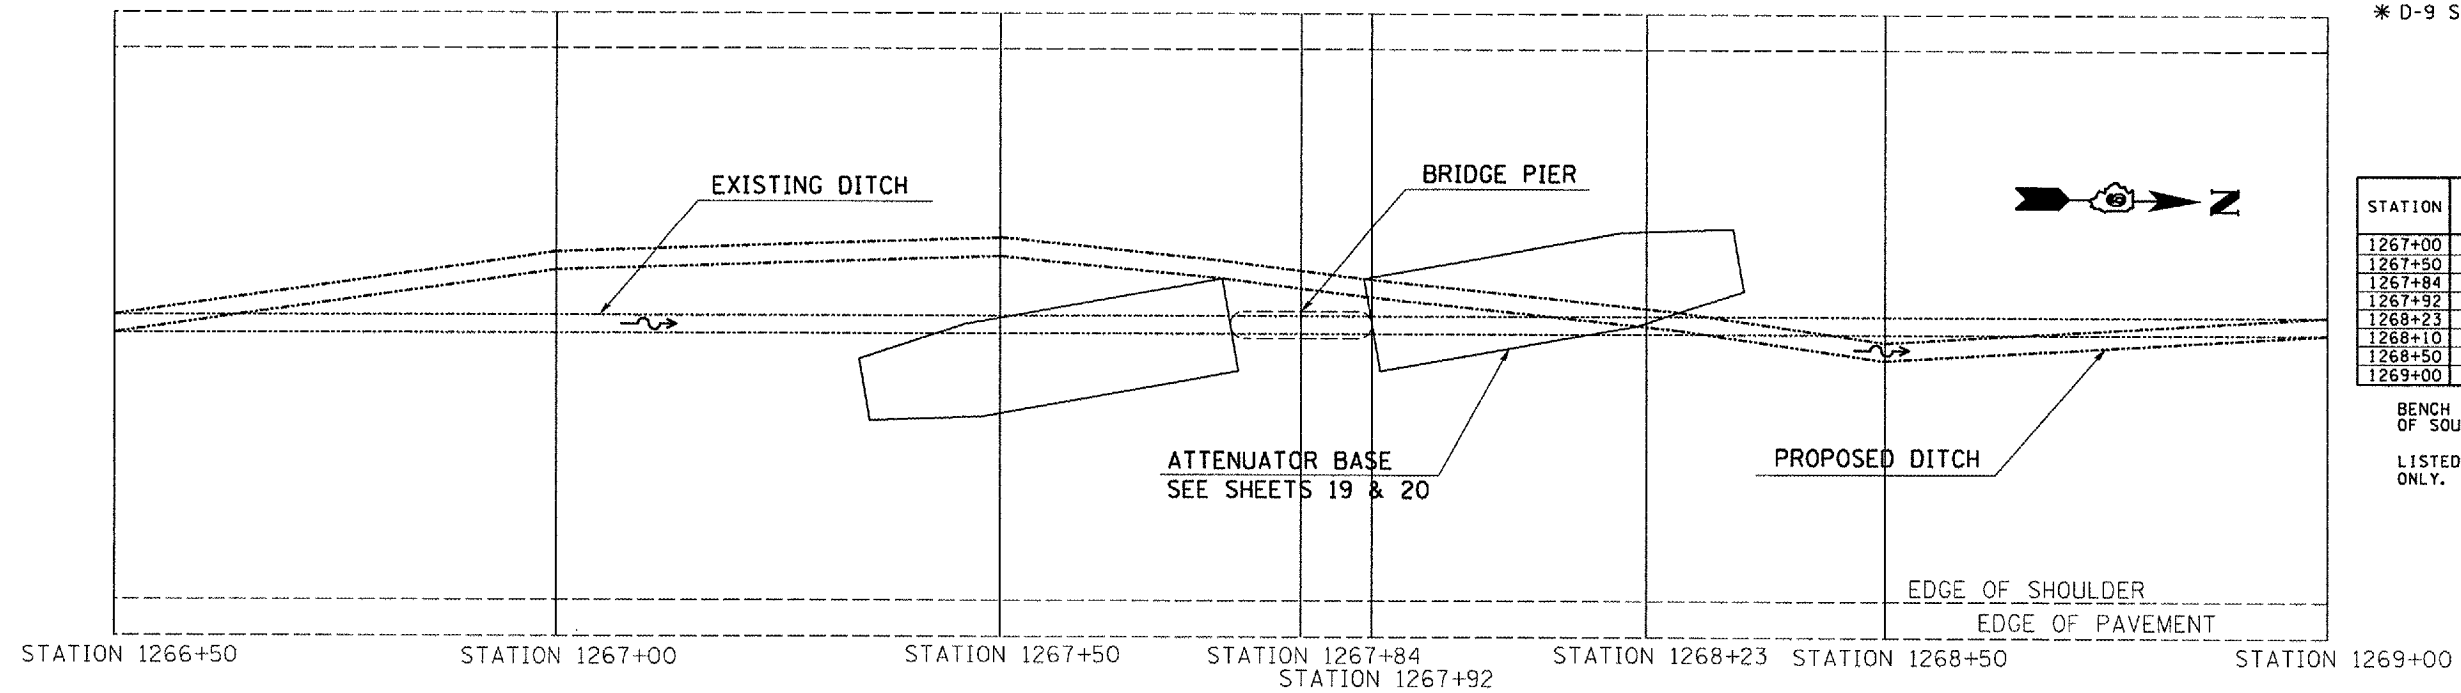

STRUCTURE NUMBER 041-0054

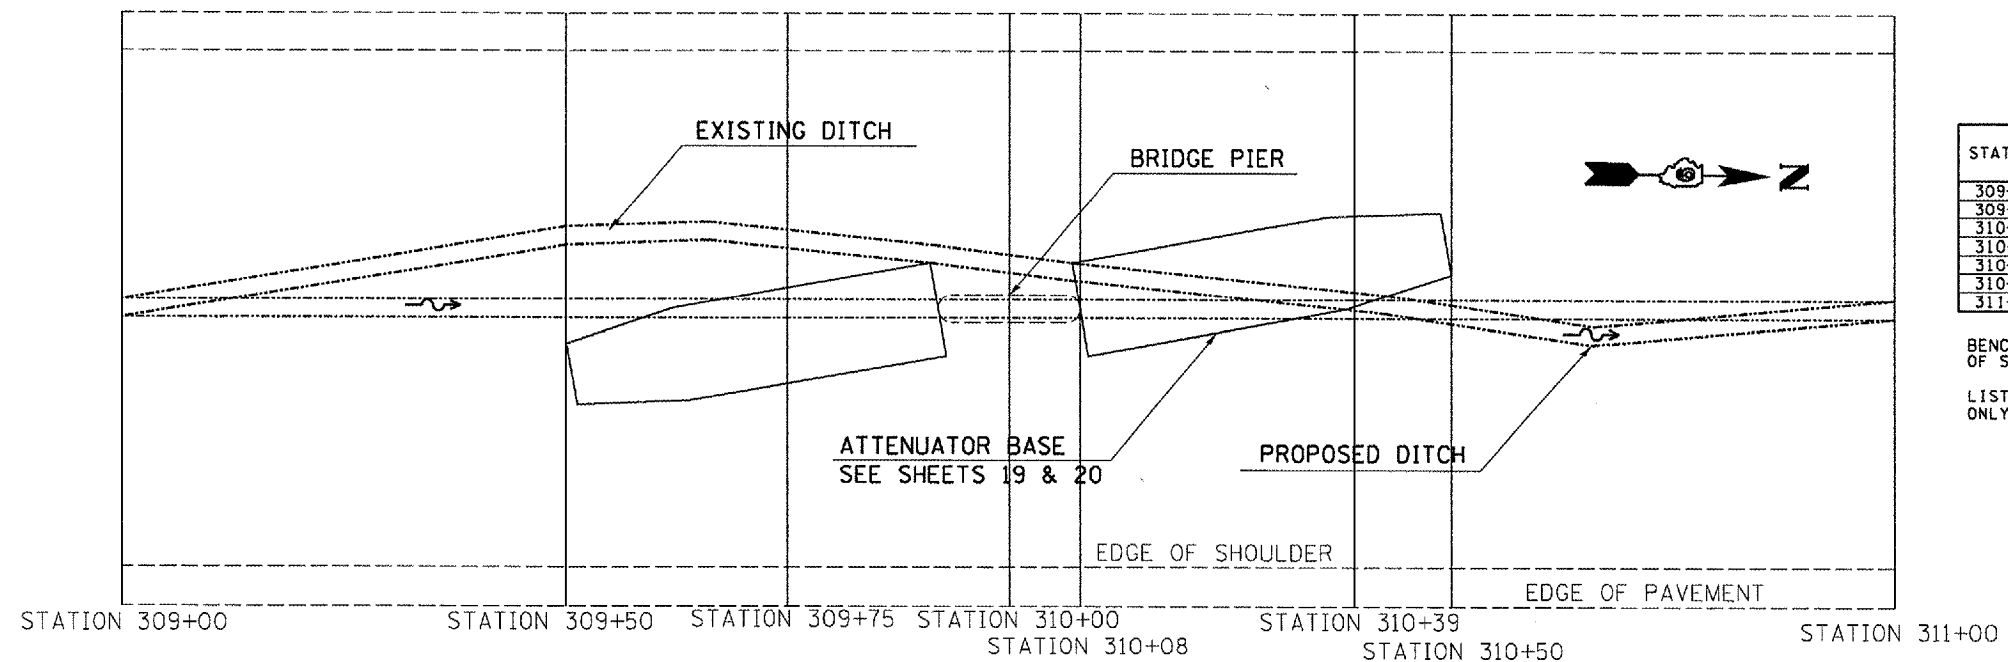

ELEVATIONS

STATION	EDGE OF SOUTHBOUND PAVEMENT	EXISTING FLOWLINE	PROPOSED FLOWLINE
309+00	20.00	16.76	16.76
309+50	19.69	16.49	16.72
310+00	19.56	16.02	16.68
310+08	19.50	16.00	16.33
310+39	19.44	15.93	16.33
310+50	19.42	15.90	16.33
311+00	19.31	15.69	15.69

BENCH MARK STATION 309+00, INSIDE EDGE OF SOUTHBOUND PAVEMENT, ELEVATION 20.00

LISTED ELEVATIONS ARE LOCAL REFERENCE ONLY. NO TIES TO U. S. G. S. COORDINATES.

DATE: 8/21/2006
 PLOT DATE: 8/21/2006
 PLOT SCALE: 1/8"=1'-0"
 USER NAME: sheperd