
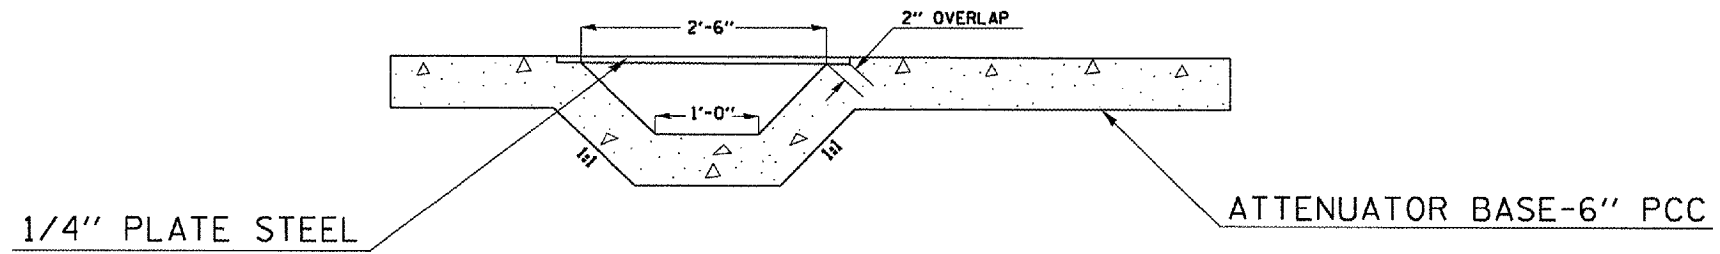


F.A.I. RTE.	SECTION	COUNTY	TOTAL SHEETS	SHEET NO.
57	*	VARIOUS	21	19
STA. _____ TO STA. _____				
FED. ROAD DIST. NO. _____	ILLINOIS	FED. AID PROJECT		

* D-9 SAFETY FY 07-1

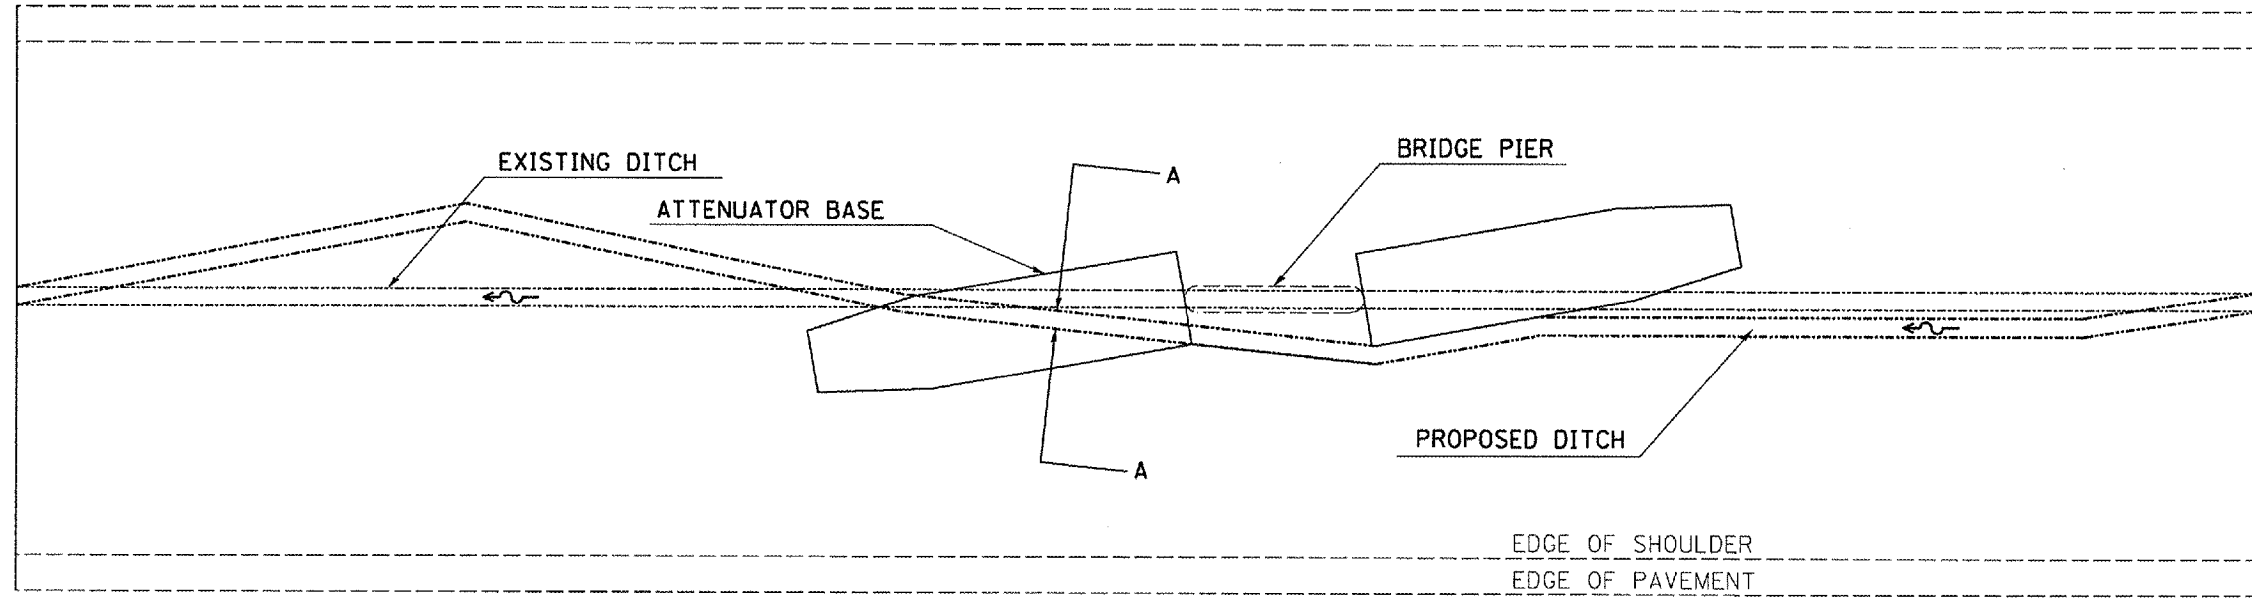

SECTION A - A

THIS DETAIL APPLIES TO STRUCTURE NUMBERS:

- 041-0058
- 041-0056
- 041-0054

PLOT DATE = 8/21/2006
PLOT NAME = \\snp\p04\186\186.dwg
PLOT SCALE = 1/8" = 1'-0"
USER NAME = shapard