


SECTION
I-94 AT GLENVIEW ROAD

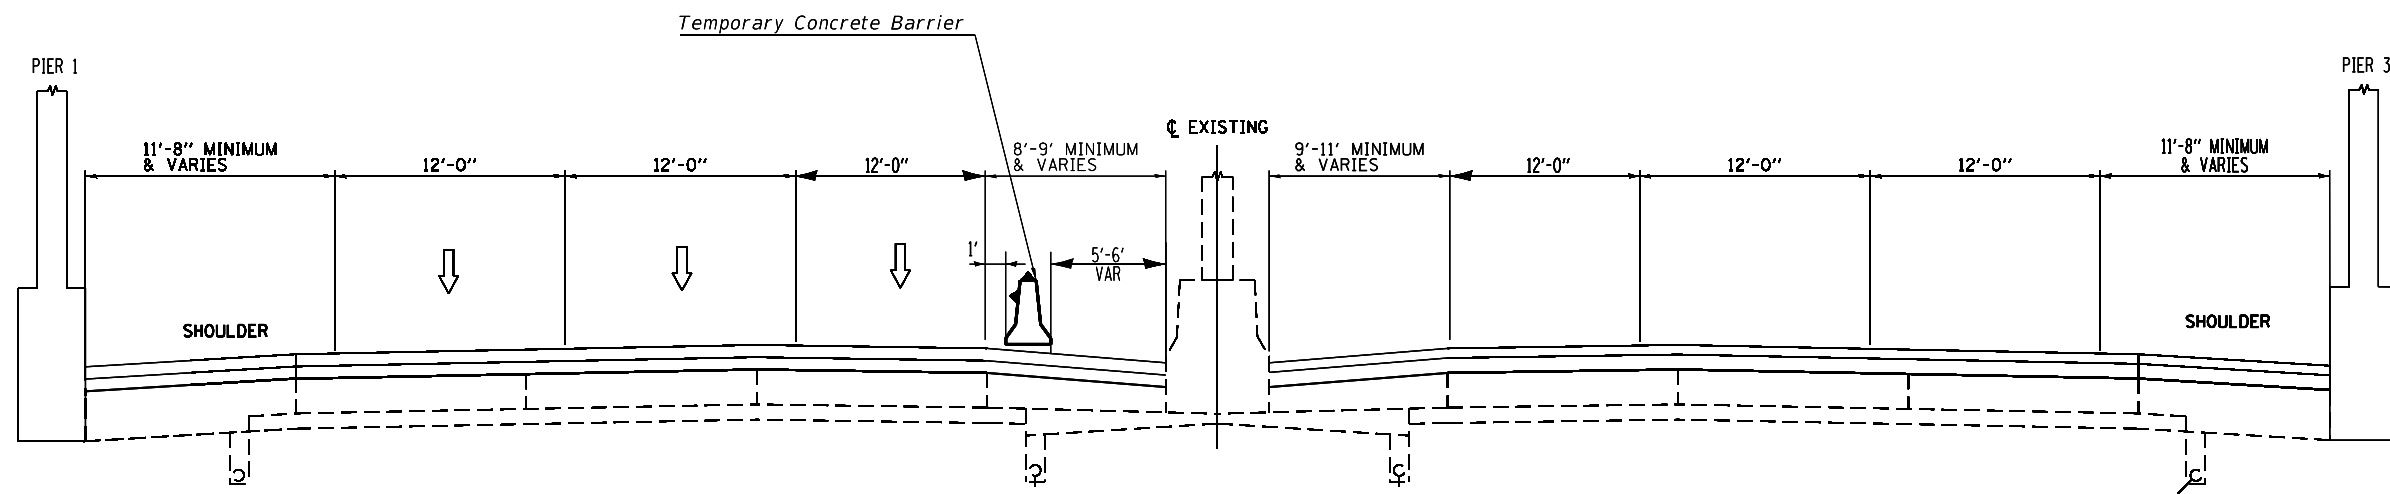

SECTION
I-94 AT LINCOLN AVENUE

MODEL: Default
FILE NAME: P:\110848\BID\ITEG\Illinois\gov\PIV\DOT\Documents\1\Projects\1288\17\CADD\Bids\Design\128817_sht-plan.dgn

USER NAME = saintvlch	DESIGNED -	REVISED -
	DRAWN -	REVISED -
PLOT SCALE = 100.0000' / in.	CHECKED -	REVISED -
PLOT DATE = 8/9/2017	DATE -	REVISED -

STATE OF ILLINOIS
DEPARTMENT OF TRANSPORTATION

EXISTING STAGING TYPICAL SECTIONS
AT GLENVIEW RD. AND LINCOLN AVE.

SCALE: SHEET OF SHEETS STA. TO STA.

F.A.I. RTE.	SECTION	COUNTY	TOTAL SHEETS	SHEET NO.
94	2017-019I	COOK	16	12
CONTRACT NO. 62F38				
ILLINOIS FED. AID PROJECT				