


PROJECT: HIGH MAST LIGHT TOWER SERVICE PADS
 COOK COUNTY / CITY OF CHICAGO

F.A.I. RTE.	SECTION	COUNTY	TOTAL SHEETS	SHEET NO.
94	2005-037 L	COOK	45	4
STA. 2021+00.00		TO STA. 2365+00.00		
FED. ROAD DIST. NO.	ILLINOIS	FED. AID PROJECT		

#60A08

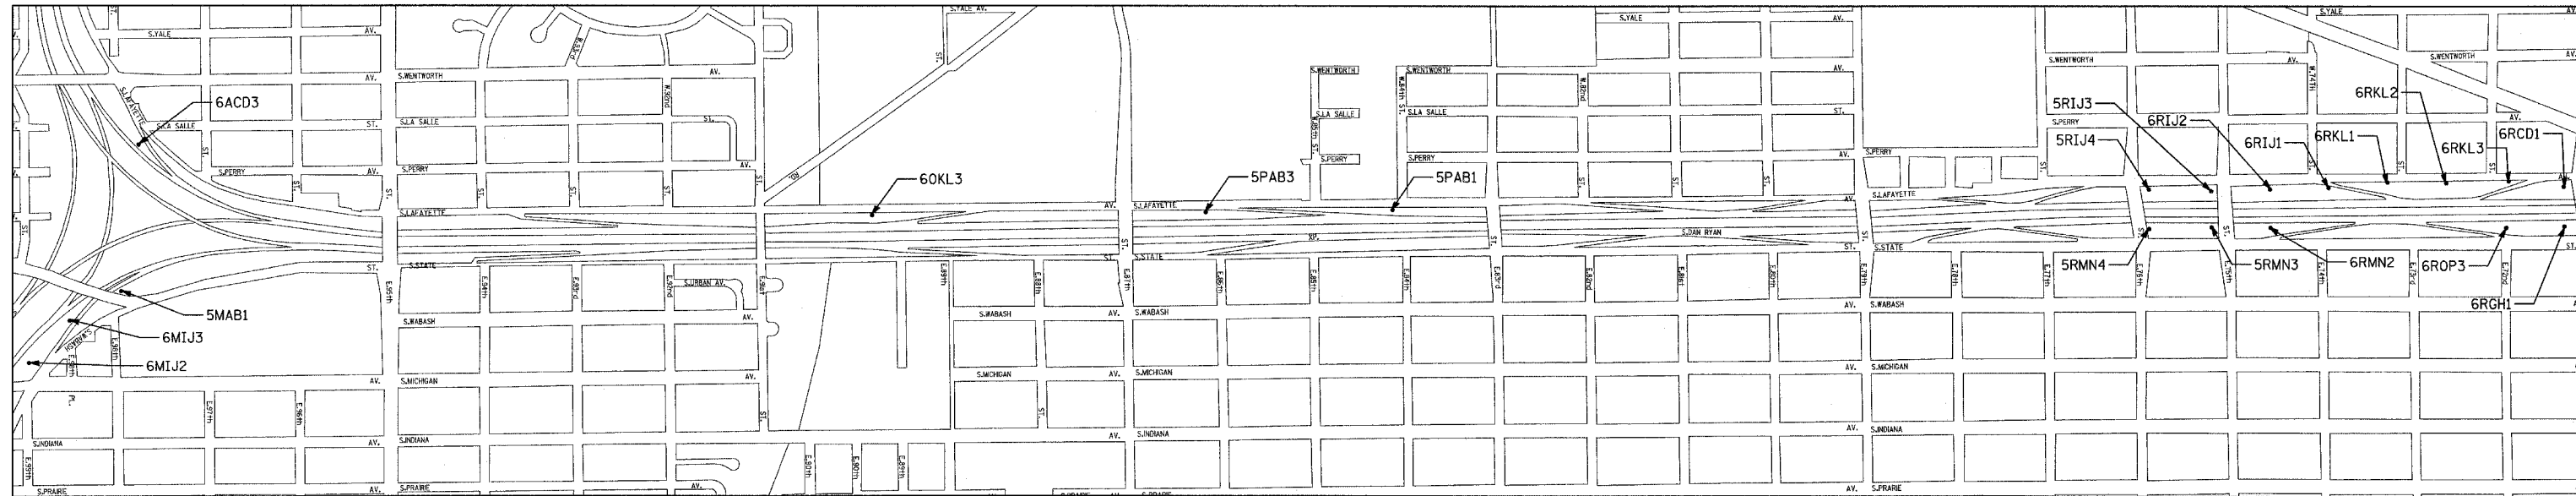

HMLT	LOCATION		FOUNDATION INSTALLATION CONTRACT	TOWER INSTALLATION CONTRACT	CURB	DATE COMPLETED*	LIGHT TOWER SERVICE PAD, 6" (SQ FT)	CONCRETE CURB, TYPE B (FT)	PROTECTIVE COAT (SQ YD)
	STATION	OFFSET							
6 ACD3	136+63.00	LT 77.10'	62583	62583		November 22, 2005	137		20
5 MAB1	2031+84.70	RT 97.10'	62583	62583		November 22, 2005	137		20
6 MIJ3	2027+35.00	RT 76.00'	62583	62583	X	November 22, 2005	137	22	26
6 MIJ2	2022+92.30	RT 64.30'	62583	62583		November 22, 2005	137		20
6 OKL3	1240+99.00	LT 110.80'	62583	62583		July 31, 2006	137		20
5 PAB3	1265+14.80	LT 100.20'	62583	62583	X	November 22, 2005	137	22	26
5 PAB1	1274+15.90	LT 104.10'	62583	62583		November 22, 2005	137		20
5 RIJ4	1333+40.00	LT 116.08'	62695	62583		July 31, 2006	137		20
5 RMN4	2333+58.11	RT 107.52'	62694	62583		July 31, 2006	137		20
5 RIJ3	1337+90.00	LT 100.50'	62583	62583		July 31, 2006	137		20
6 RIJ2	1342+15.00	LT 109.70'	62583	62583		November 22, 2005	137		20
6 RIJ1	1346+40.00	LT 118.20'	62583	62583		November 22, 2005	137		20
5 RMN3	2338+10.00	RT 99.00'	62583	62583		July 31, 2006	137		20
6 RMN2	2342+34.70	RT 104.00'	62583	62583		November 22, 2005	137		20
6 RKL1	1350+64.40	LT 154.60'	62583	62583	X	November 22, 2005	137	22	26
6 RKL2	1354+90.00	LT 145.80'	62583	62583		November 22, 2005	137		20
6 RKL3	1359+40.40	LT 156.10'	62583	62583		November 22, 2005	137		20
6 ROP3	2359+39.70	RT 117.40'	62583	62583		November 22, 2005	137		20
6 RCD1	1363+38.00	LT 111.50'	62583	62583		November 22, 2005	137		20
6 RGH1	2363+59.70	RT 112.20'	62583	62583		November 22, 2005	137		20

* REPRESENTS THE LATEST SCHEDULED COMPLETION DATE FOR BOTH THE HIGH MAST LIGHT TOWER AND FOUNDATION.

TYLIN INTERNATIONAL

REVISIONS	
NAME	DATE

ILLINOIS DEPARTMENT OF TRANSPORTATION
 F.A.I. 94 (DAN RYAN EXPRESSWAY)
 I-57 to 71st STREET

SCHEDULE OF QUANTITIES

SCALE: NONE
 DATE: AUGUST 19, 2005

DRAWN BY: RTM
 CHECKED BY: TGB