



PROFILE REVISIONS
 NO. DATE
 BY
 CHECKED
 DATE
 NO. DATE
 BY

F.A.I. RTE.	SECTION	COUNTY	TOTAL SHEETS	SHEET NO.
94	2005-037 L	COOK	45	36
STA. 2021+00.00		TO STA. 2365+00.00		
FED. ROAD DIST. NO.	ILLINOIS FED. AID PROJECT		#60A08	

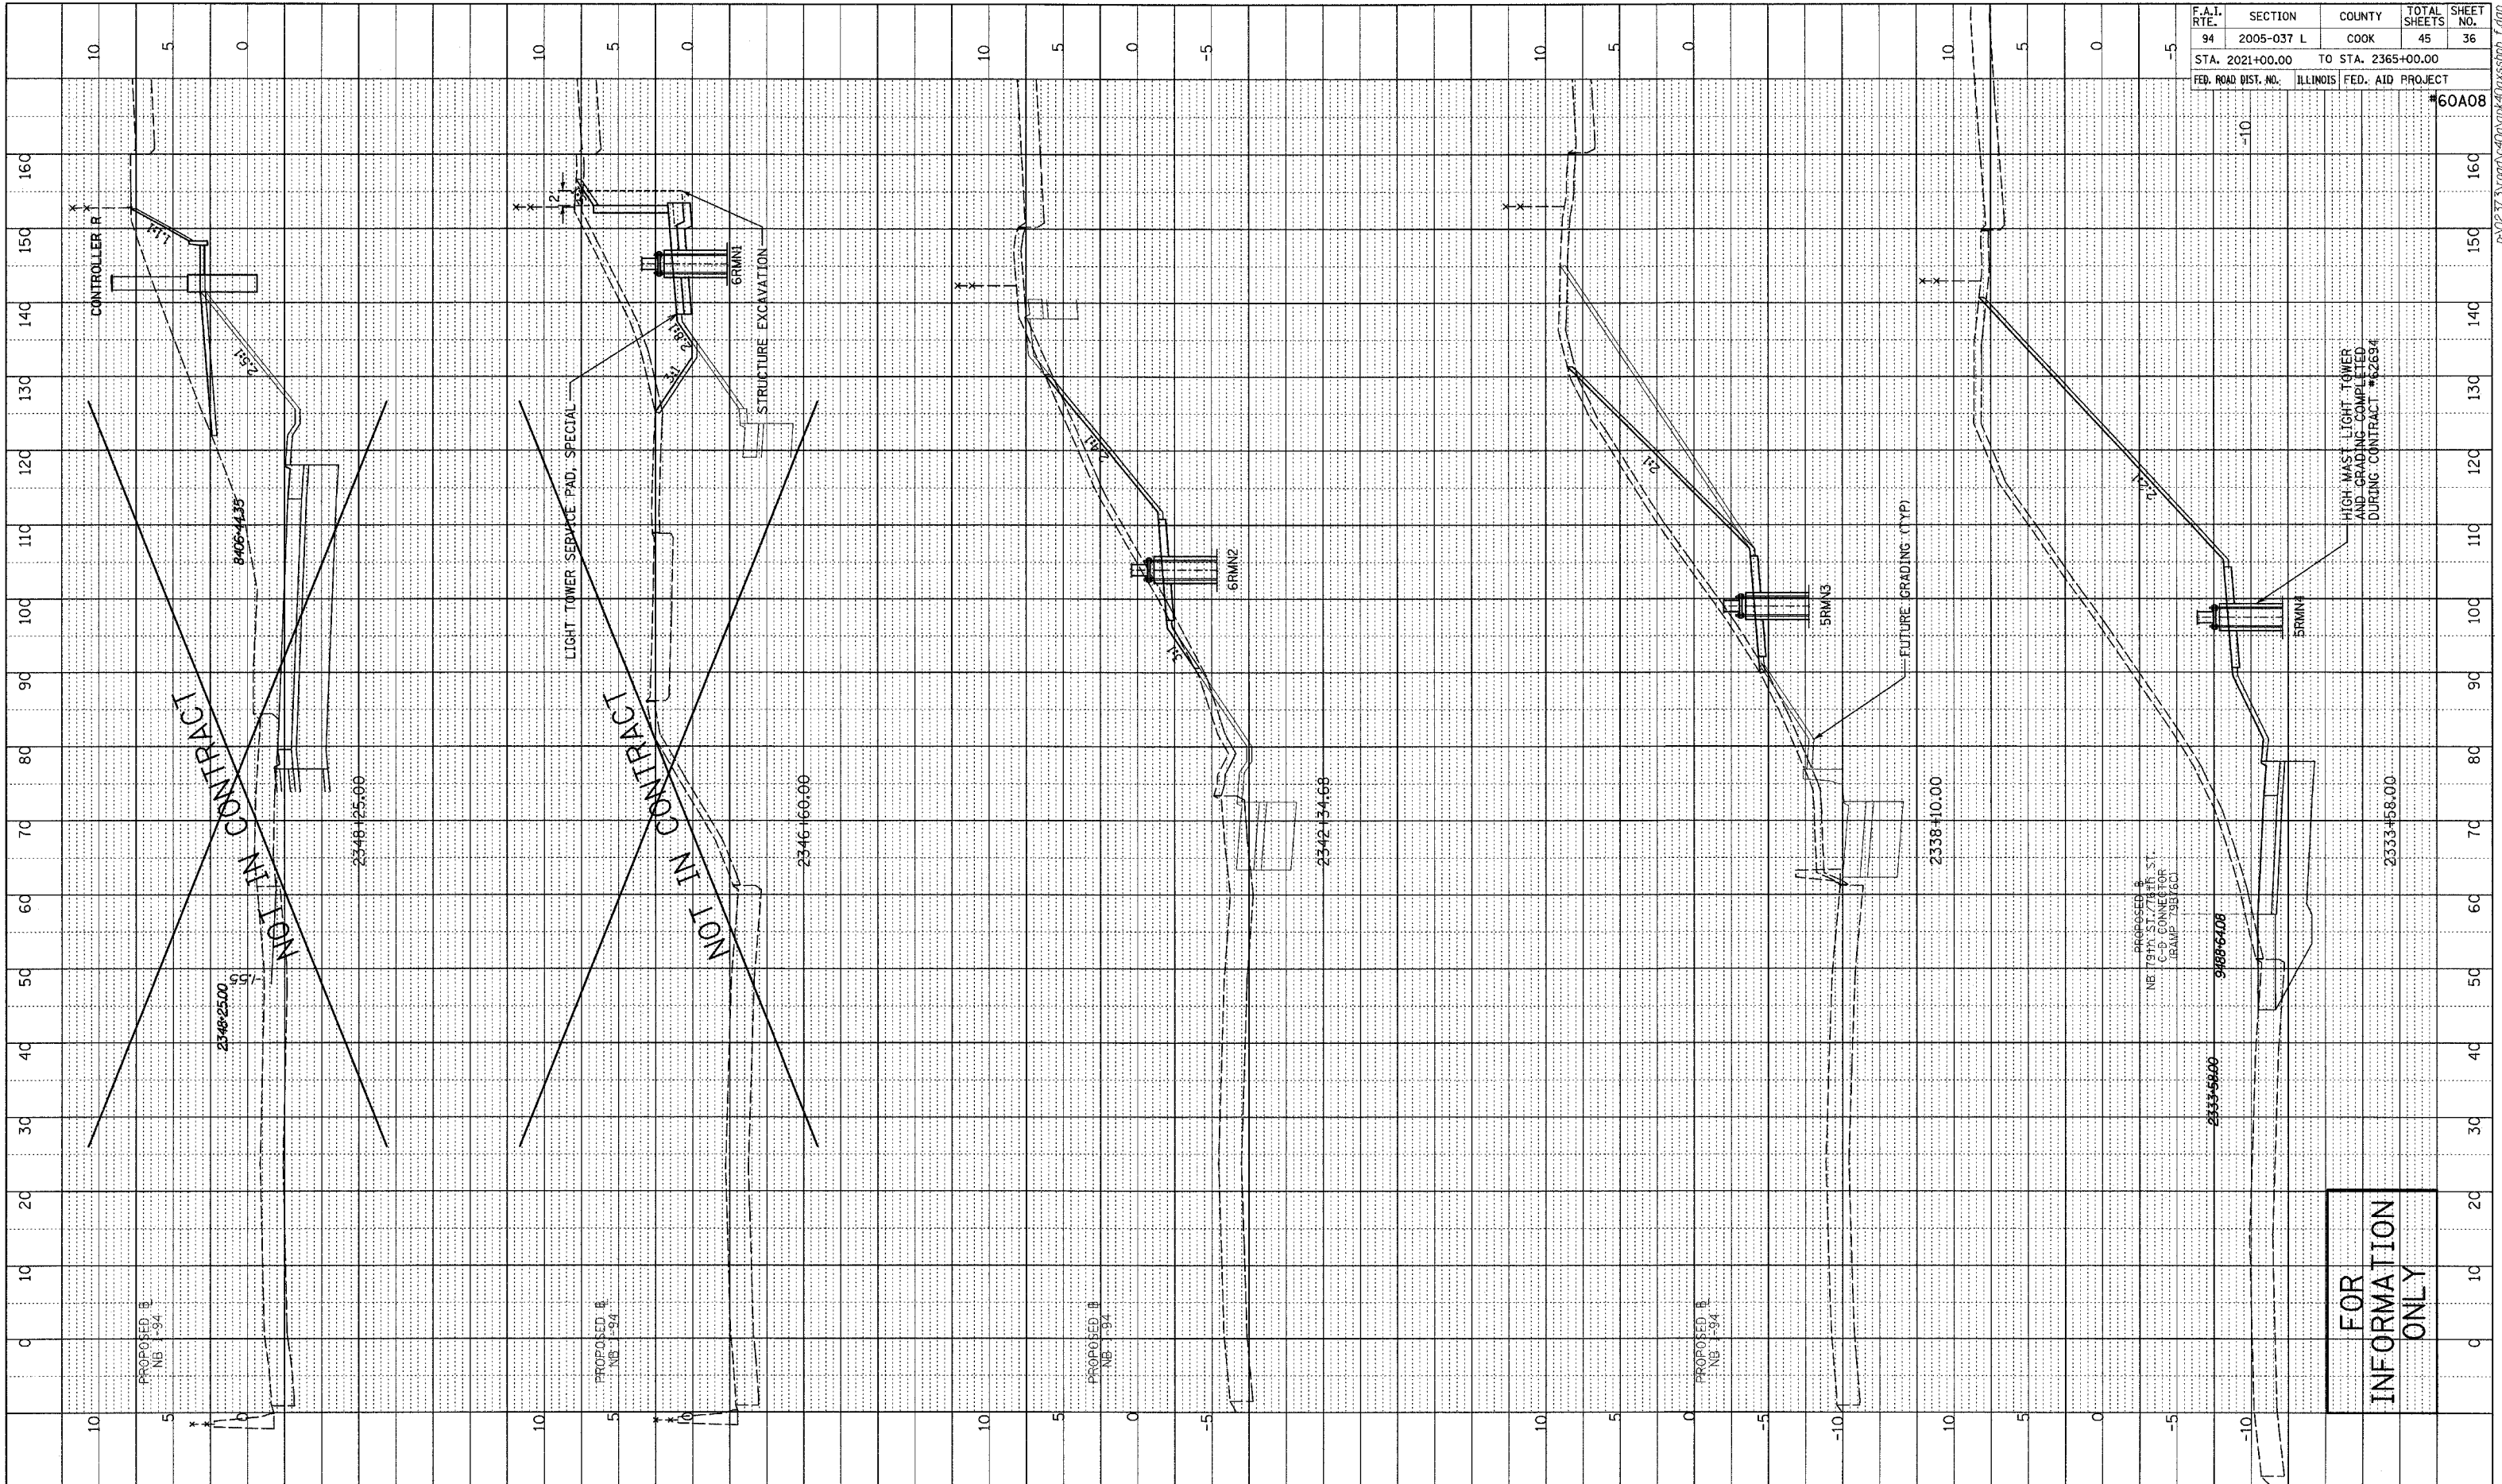

FOR INFORMATION ONLY

TYLIN INTERNATIONAL

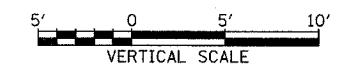

NB I-94 (DAN RYAN EXPRESSWAY)
 STA. 2333+58.00 TO 2348+25.00