



PROFILE SURVEYED
 GRADES CHECKED
 ELEV. NOTED
 STRUCTURE NOTATIONS CHECKED
 BY _____ DATE _____
 NOTE BOOK NO. _____
 NO. _____

F.A.I. RTE.	SECTION	COUNTY	TOTAL SHEETS	SHEET NO.
94	2005-037 L	COOK	45	42
STA. 2021+00.00 TO STA. 2365+00.00				
FED. ROAD DIST. NO.		ILLINOIS	FED. AID PROJECT	

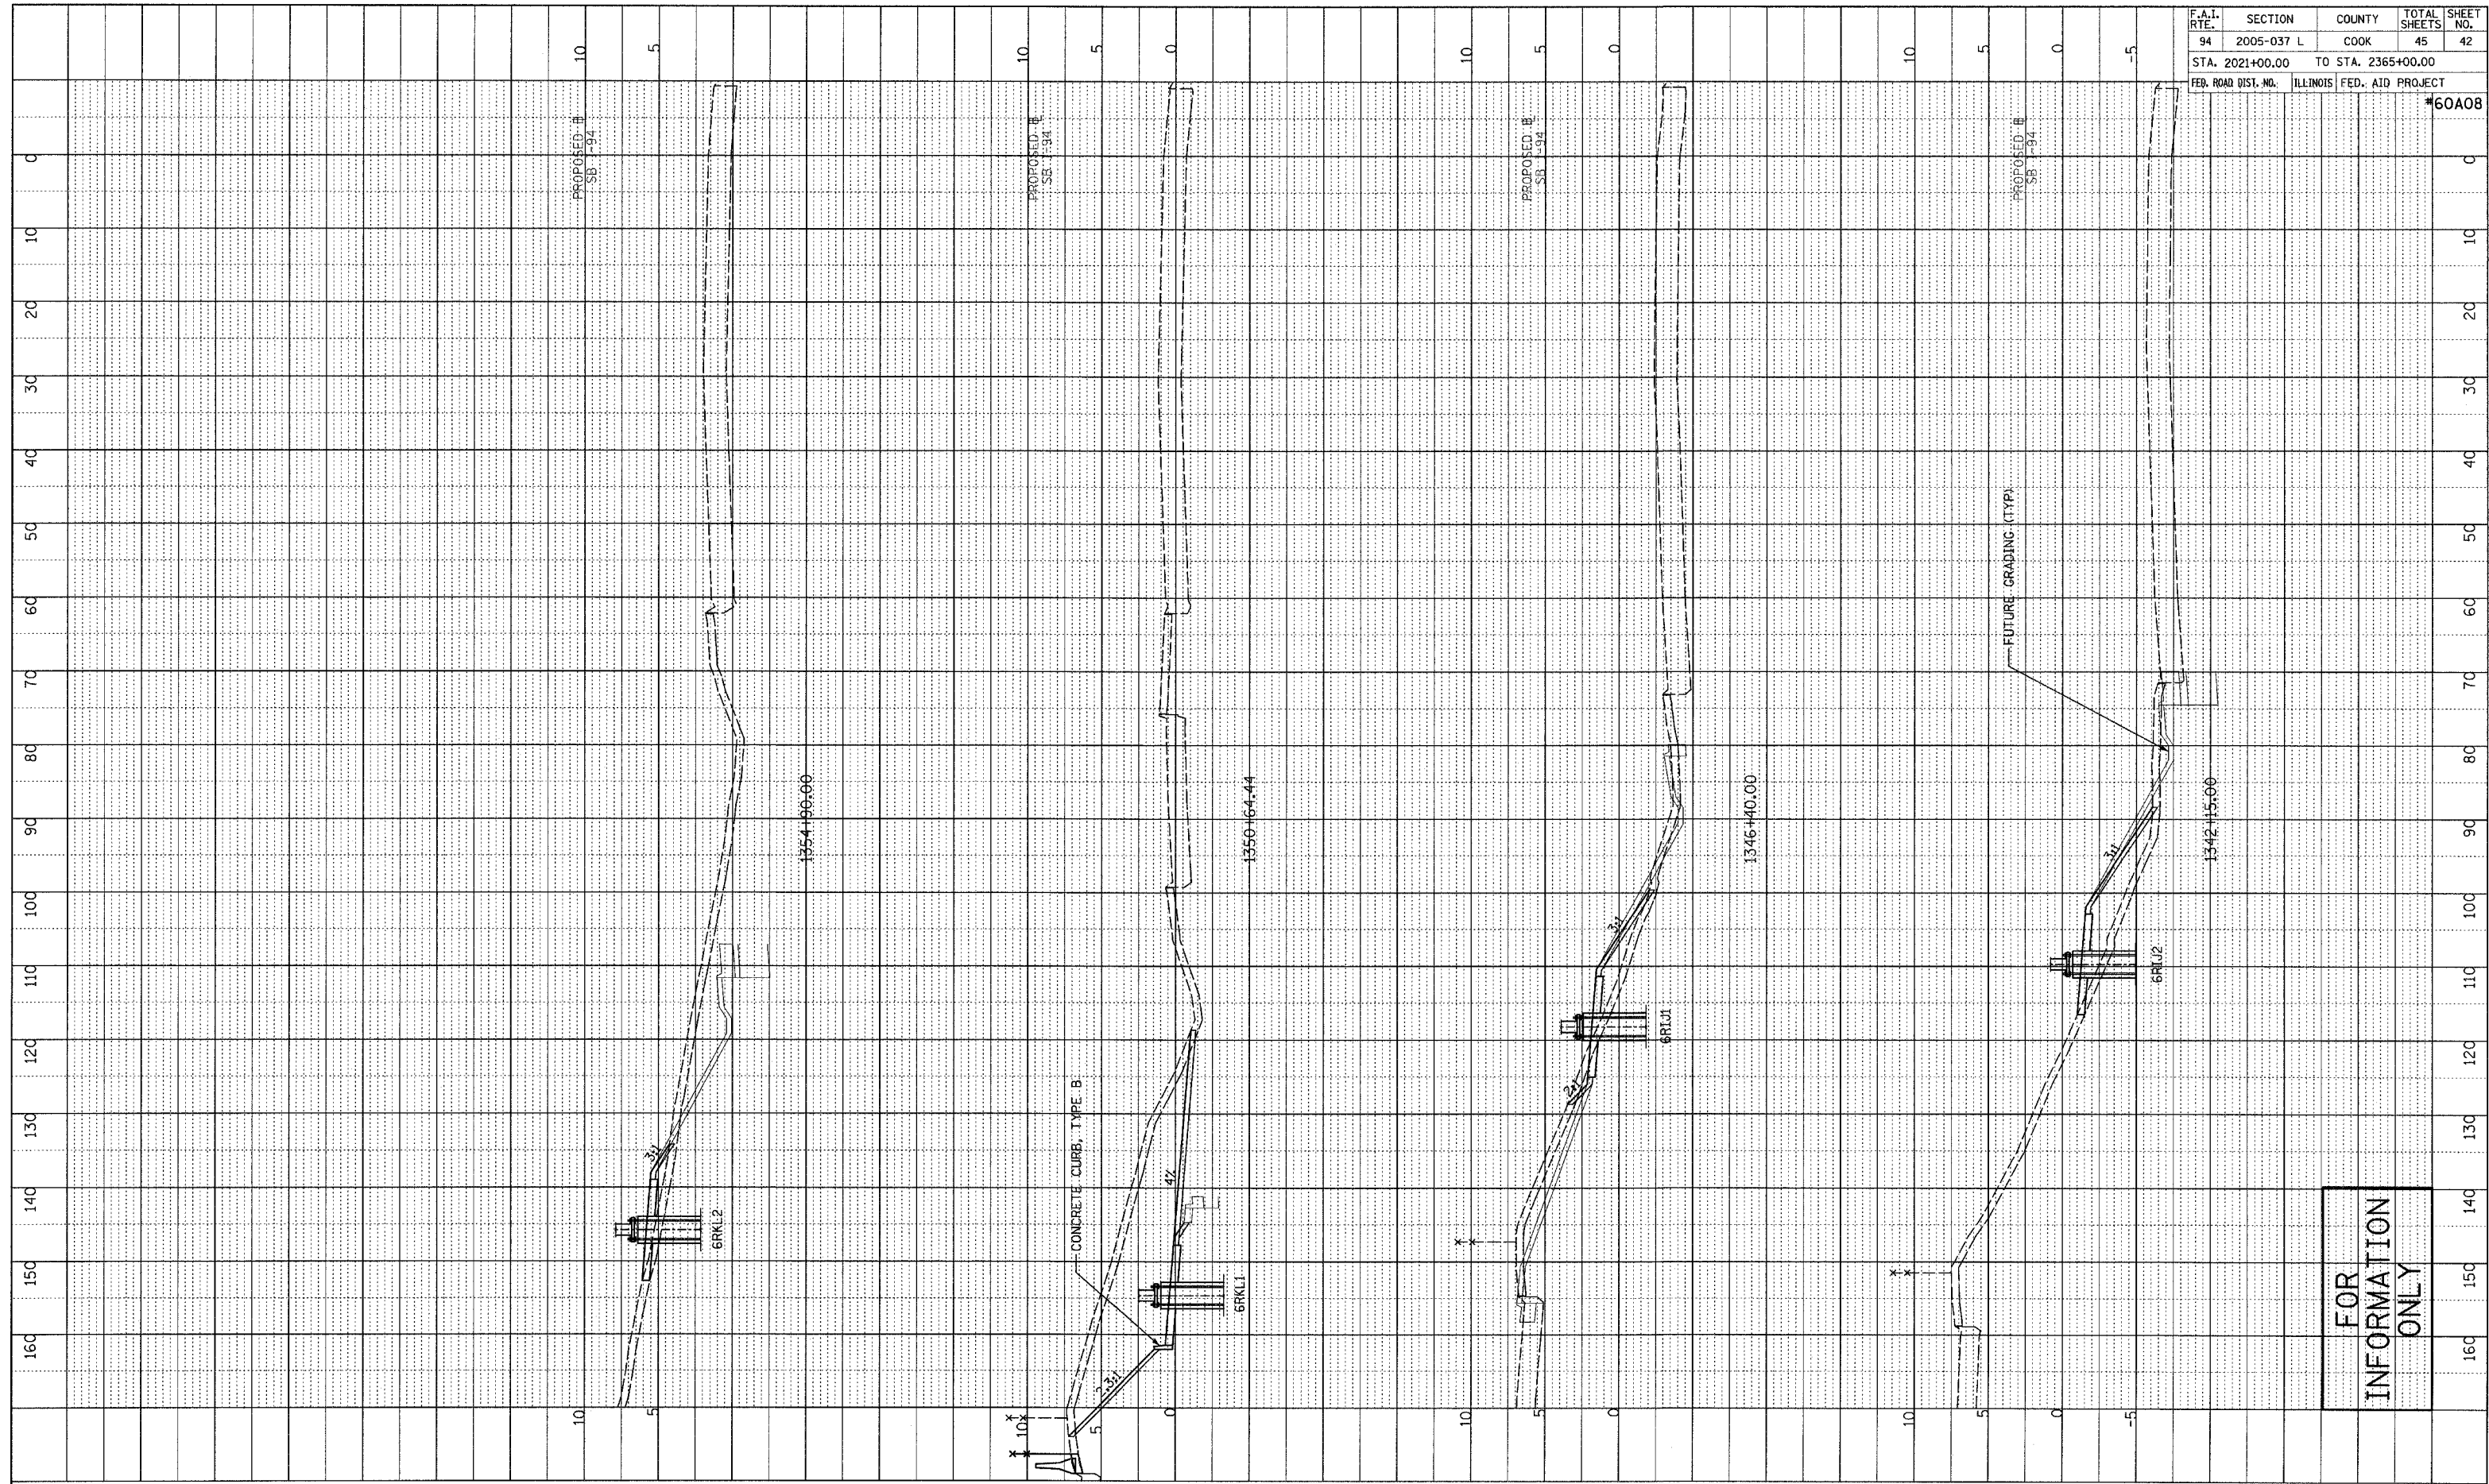

FOR INFORMATION ONLY

TYLIN INTERNATIONAL

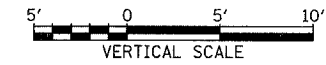

SB I-94 (DAN RYAN EXPRESSWAY)
 STA. 1342+15 TO STA. 1354+90

02373vroad\400\p4\00\ss150_f.dgn