




PROFILE SURVEYED _____ DATE _____
 NOTE BOOK _____
 GRADES CHECKED _____
 ELEV. NOTED _____
 NO. _____
 STRUCTURE NOTATIONS CHK'D _____

F.A.I. RTE.	SECTION	COUNTY	TOTAL SHEETS	SHEET NO.
94	2005-037 L	COOK	45	43
STA. 2021+00.00		TO STA. 2365+00.00		
FED. ROAD DIST. NO.		ILLINOIS FED. AID PROJECT		#60A08

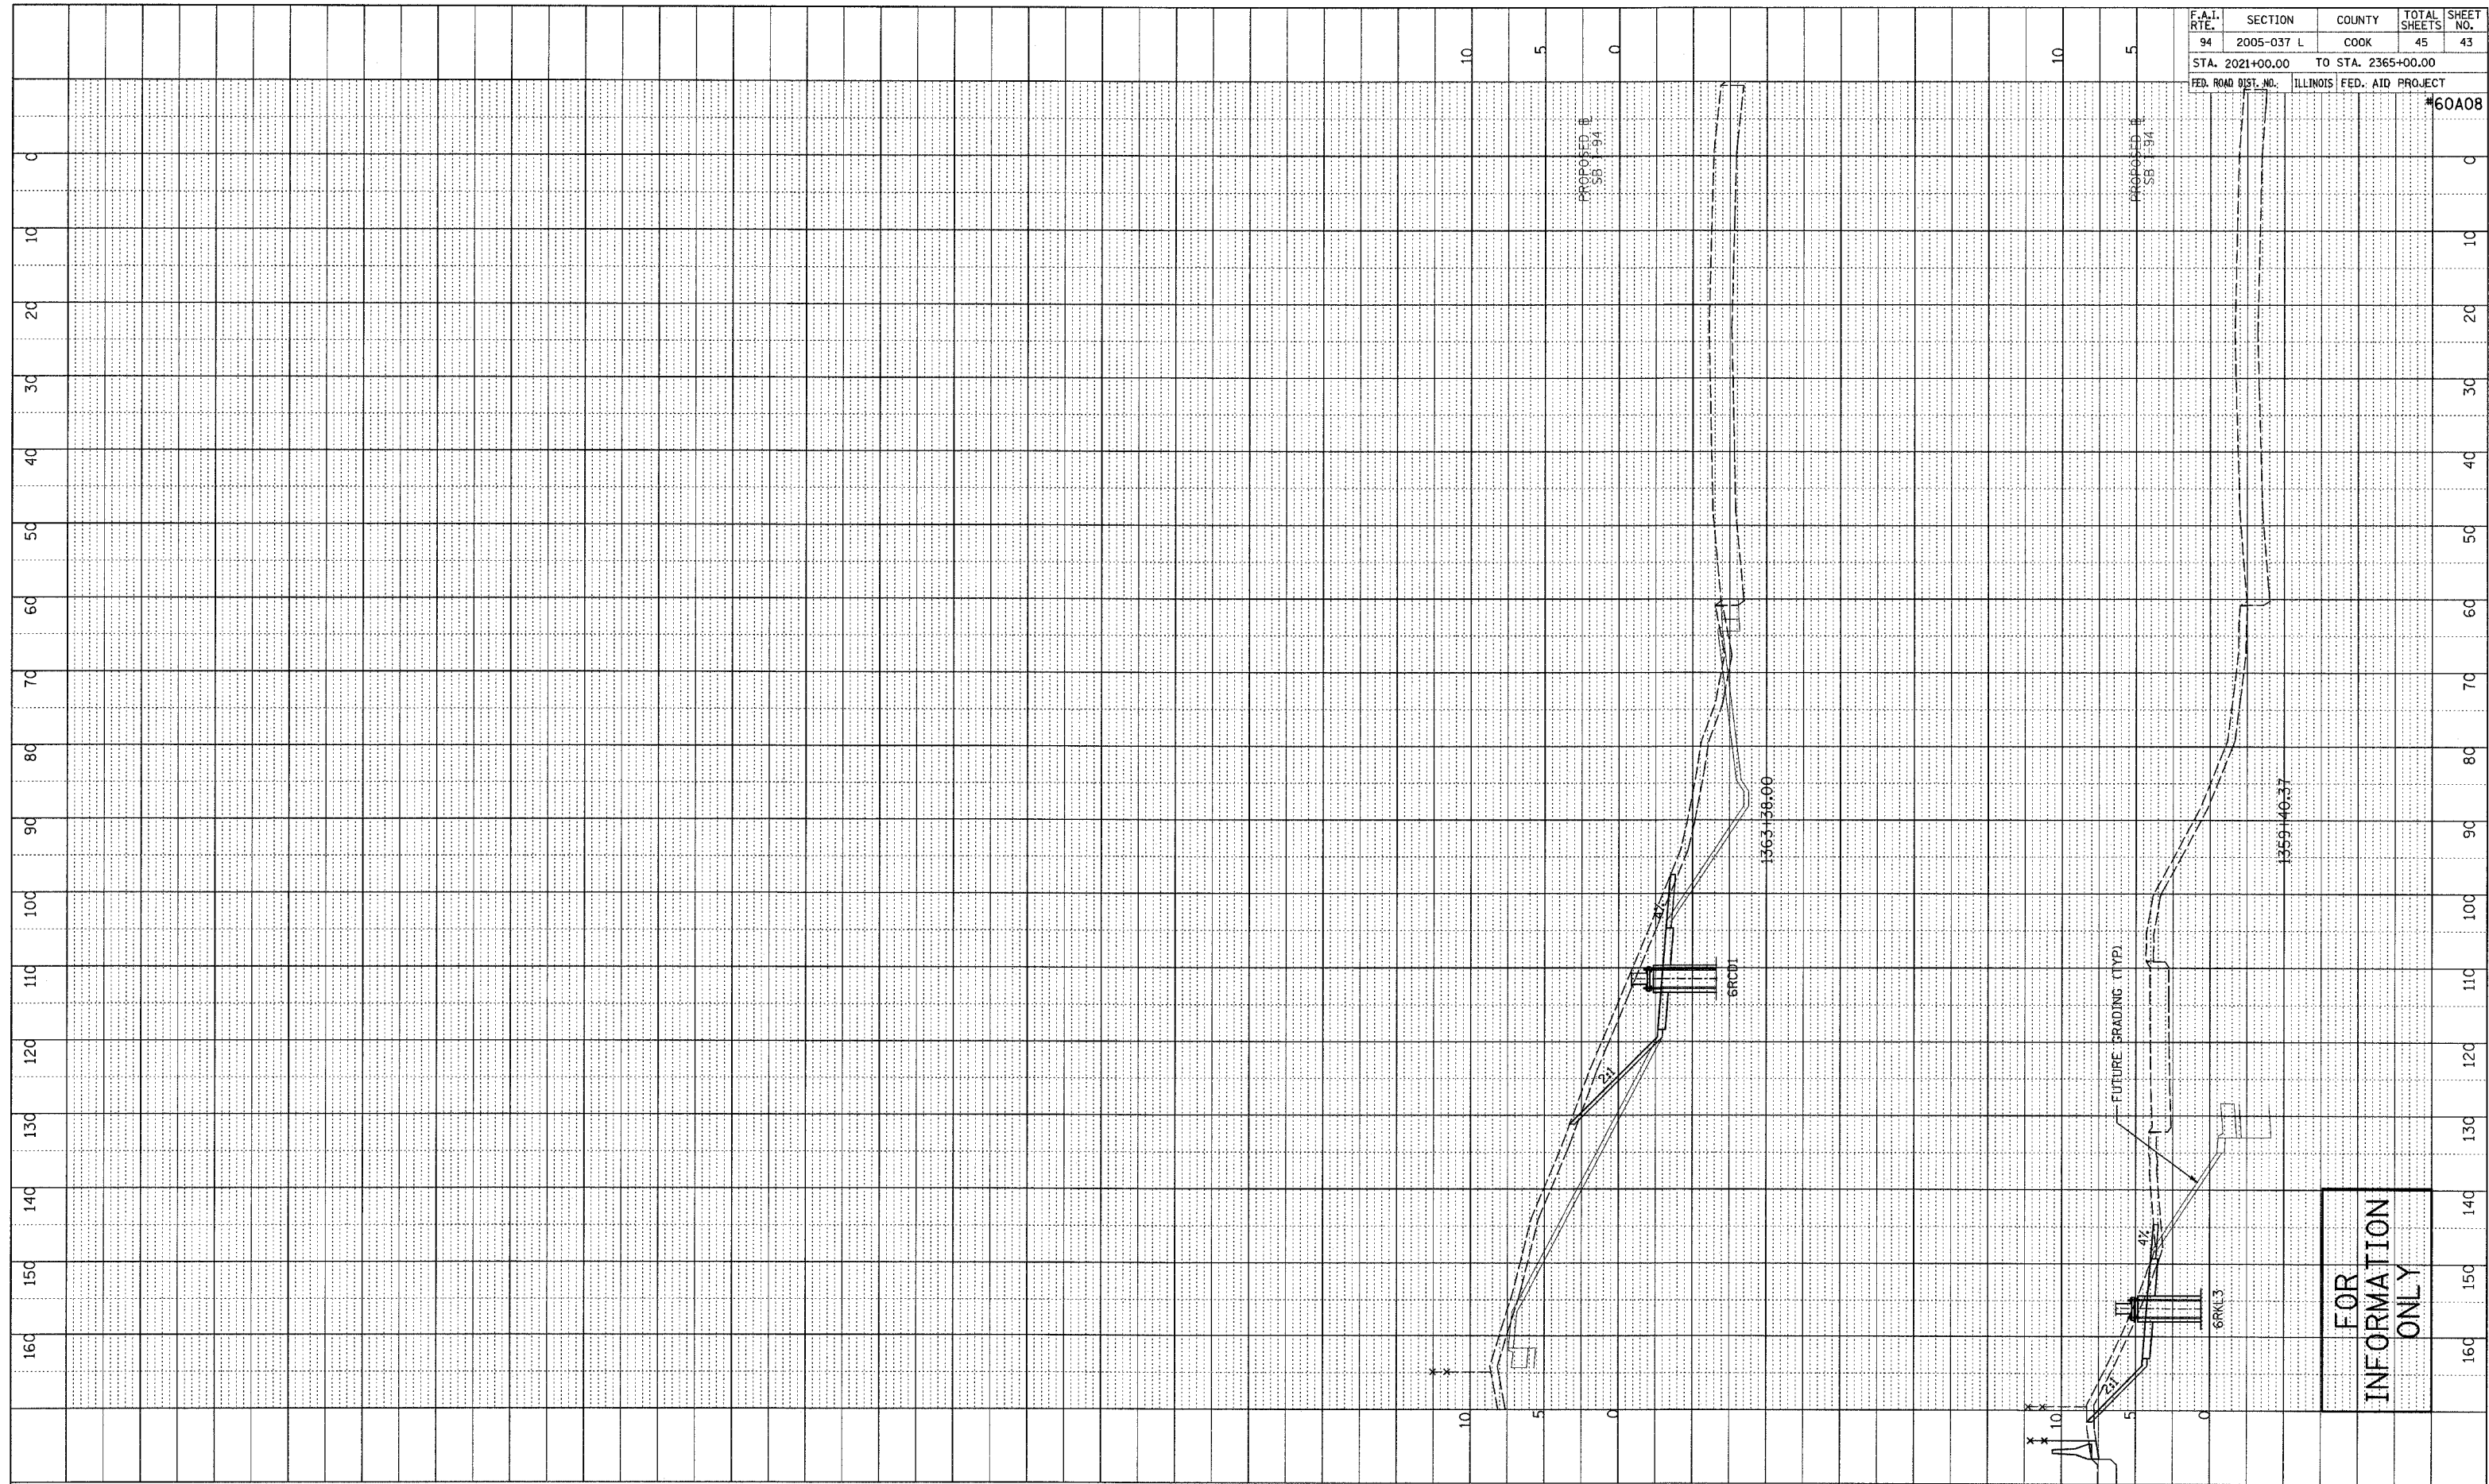

FOR INFORMATION ONLY

TYLIN INTERNATIONAL

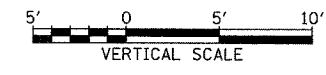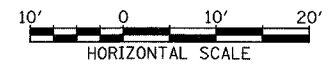

SB I-94 (DAN RYAN EXPRESSWAY)
STA. 1359+40.37 TO STA. 1363+38

PA-02373 road-400.dwg 4/20/05 shb.f.dgn